
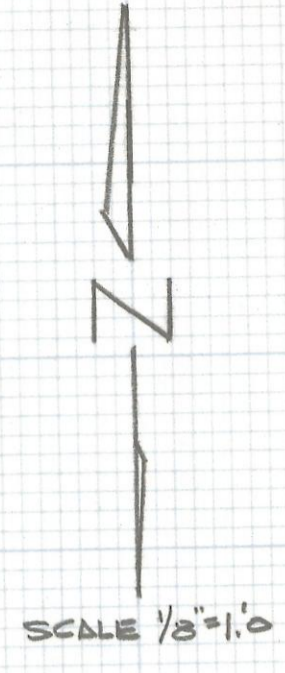


DISCLAIMER:

This unrecorded Record of Survey was donated to the City of Tucson. The City of Tucson provides this data for your personal use "as is." Additionally, the City of Tucson provides this information with the understanding that it is not guaranteed to be accurate, correct or complete and conclusions drawn from such information are the responsibility of the user.

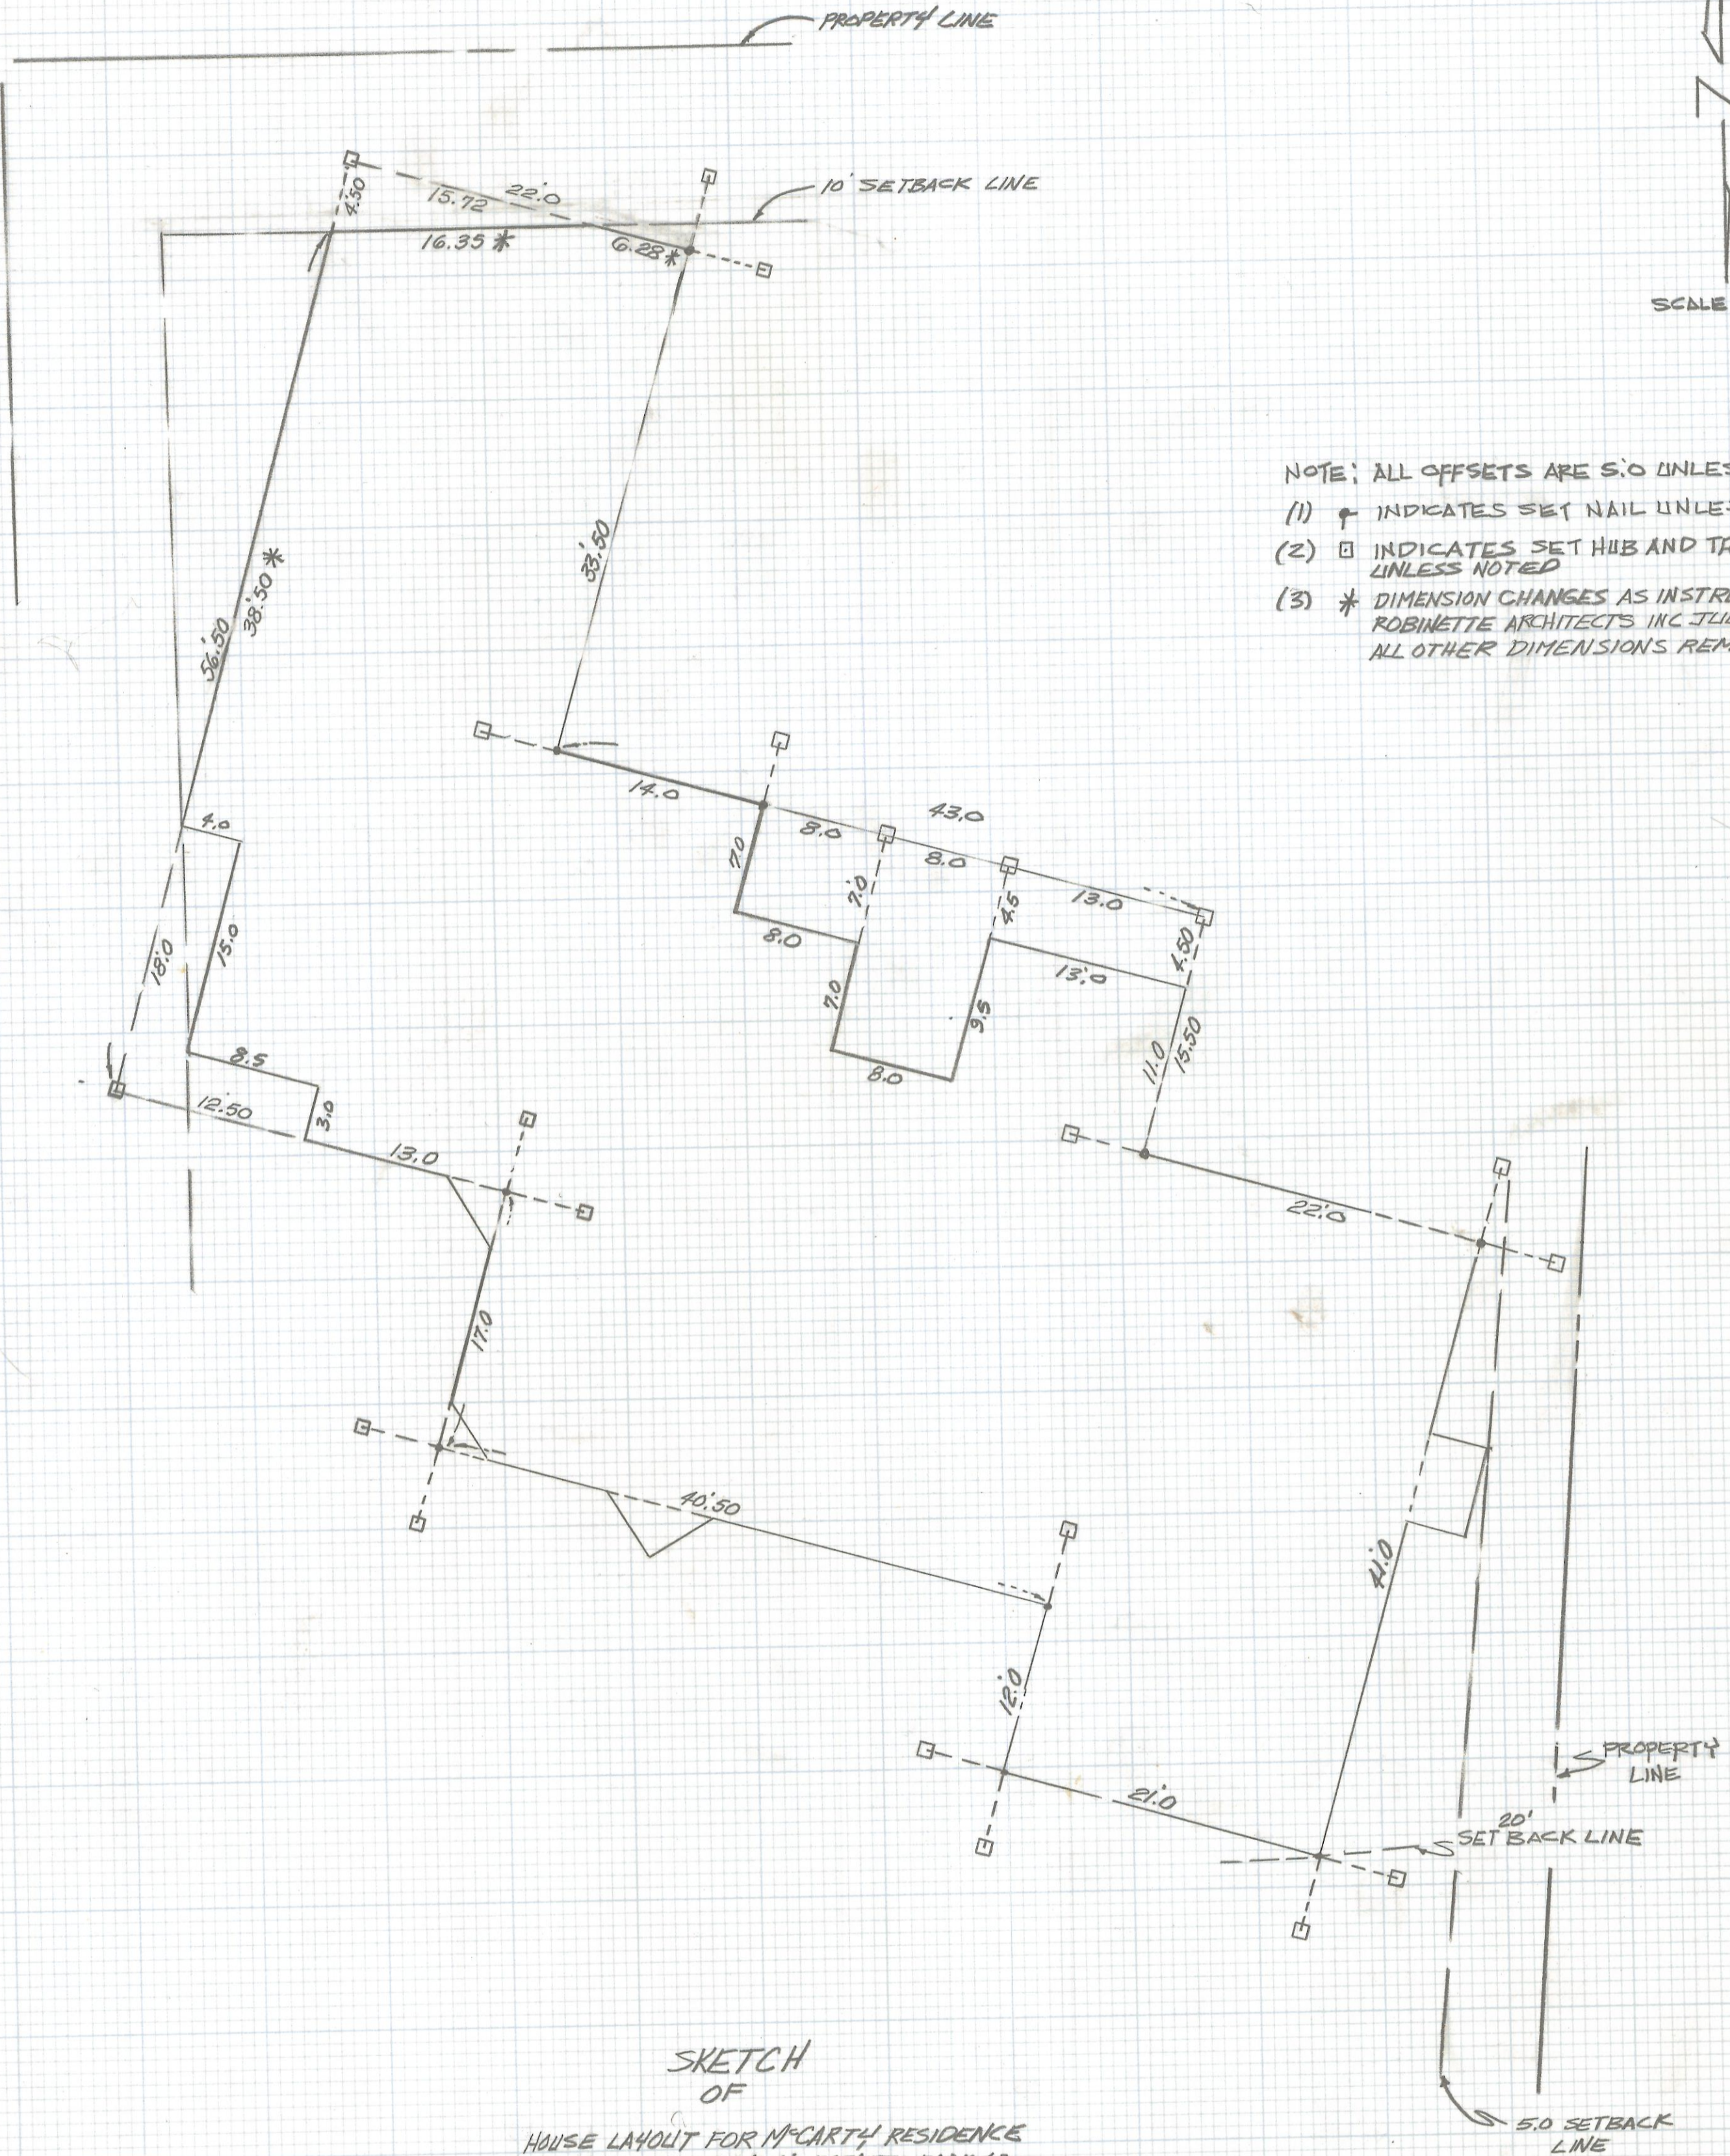

NOTE: ALL OFFSETS ARE 5.0 UNLESS NOTED
 (1) ⊕ INDICATES SET NAIL UNLESS NOTED
 (2) □ INDICATES SET HUB AND TACK SET UNLESS NOTED
 (3) * DIMENSION CHANGES AS INSTRUCTED BY ROBINETTE ARCHITECTS INC JULY 13-1992 ALL OTHER DIMENSIONS REMAIN THE SAME

SKETCH OF
 HOUSE LAYOUT FOR MCCARTHY RESIDENCE
 LOT B DESERT MOON ESTATES BOOK 43
 PAGE 43 MAPS & PLATS

ROBERT F. MCELLEN
 REGISTERED LAND SURVEYOR
 TULSON ARIZONA
 JOB# 92-66
 2-2017-345