



# **DISCLAIMER:**

**This unrecorded Record of Survey was donated to the City of Tucson. The City of Tucson provides this data for your personal use "as is." Additionally, the City of Tucson provides this information with the understanding that it is not guaranteed to be accurate, correct or complete and conclusions drawn from such information are the responsibility of the user.**

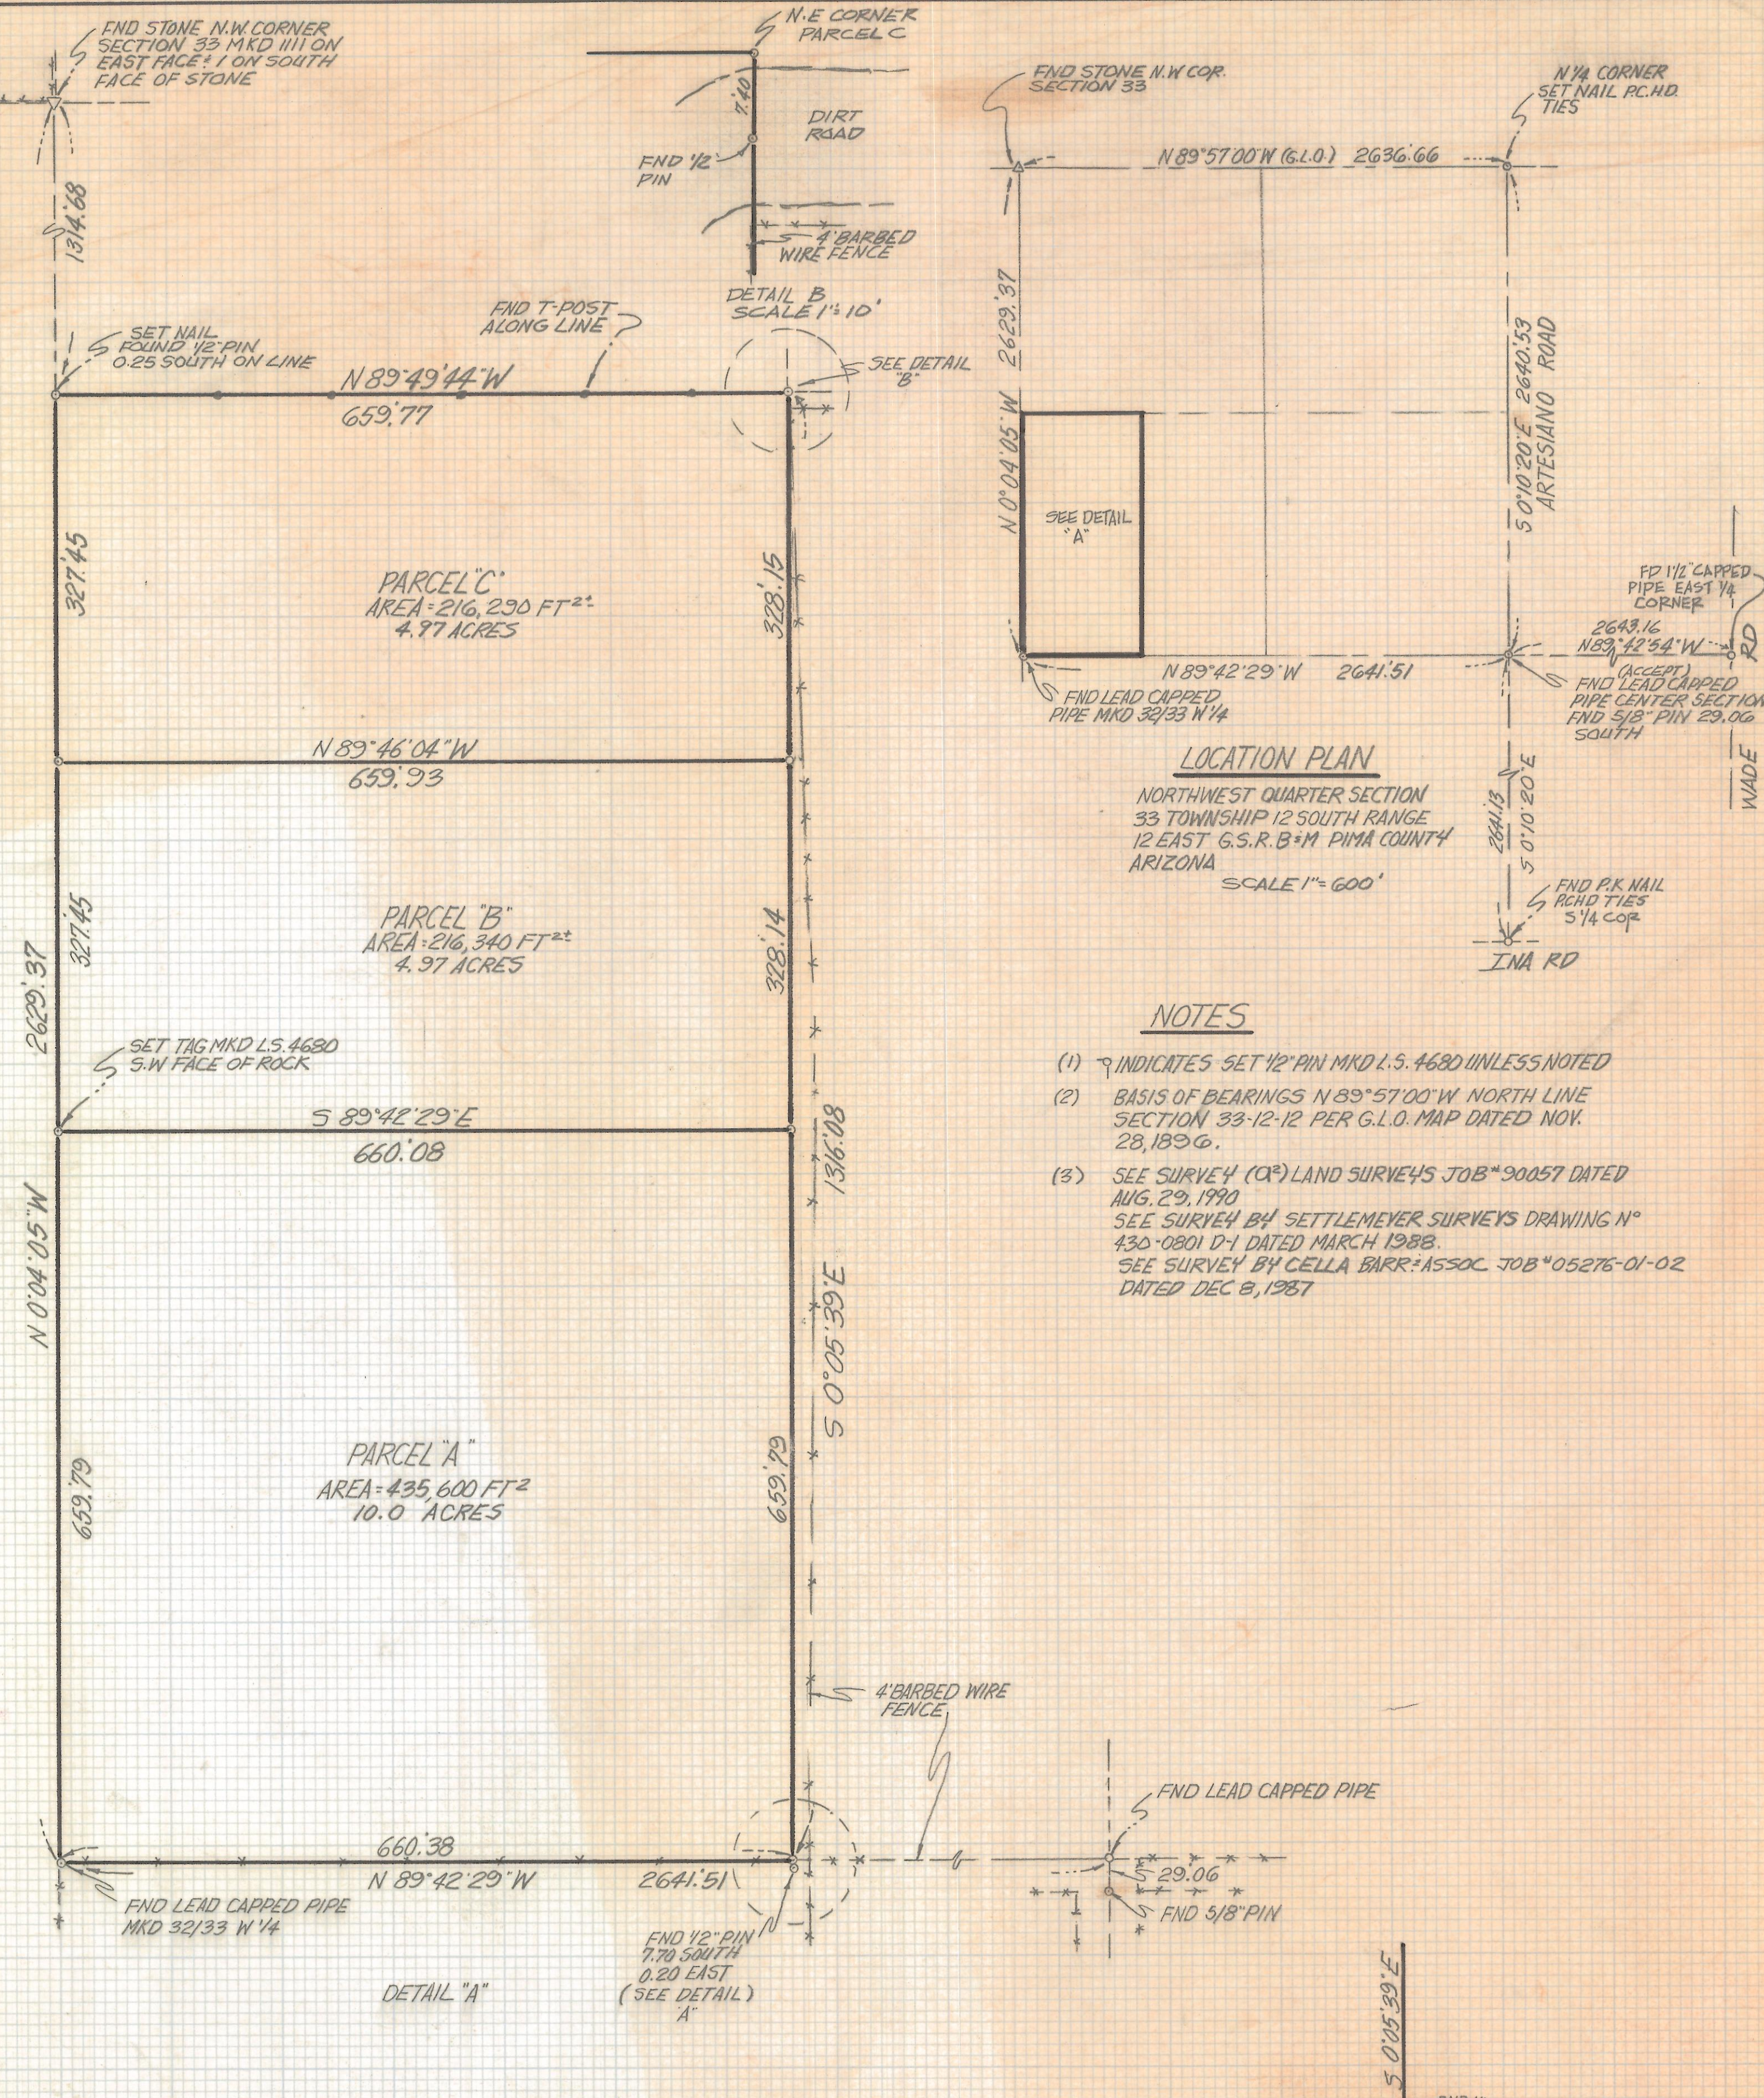

**RESULTS OF SURVEY**

OF THE WEST HALF OF THE SOUTHWEST QUARTER OF THE NORTHWEST QUARTER SECTION 33 TOWNSHIP 12 SOUTH RANGE 12 EAST GILA AND SALT RIVER BASE AND MERIDIAN, PIMA COUNTY, ARIZONA

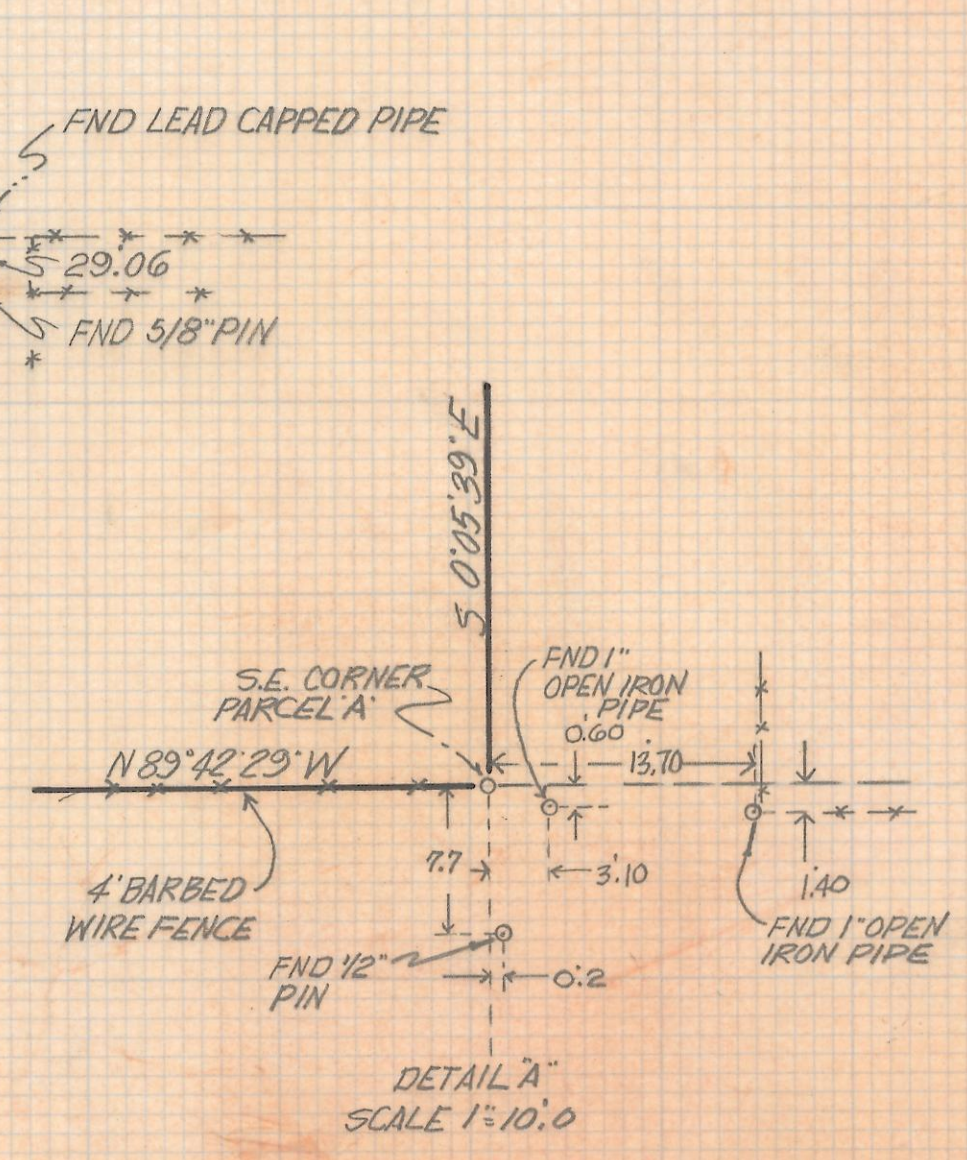

<b>RFM</b>	2-2017-362		REVISIONS	DATE
	ROBERT F. MELLEN REGISTERED LAND SURVEYOR 1250 W. MOHAVE ST. TUCSON, ARIZONA		DATE: 6-30-92	DR BY: EMT CKB: RFM
	(602) 888-1012	SCALE: 1"=100'	JOB NO. 92-89	SHEET 1 OF 1