


DISCLAIMER:

This unrecorded Record of Survey was donated to the City of Tucson. The City of Tucson provides this data for your personal use "as is." Additionally, the City of Tucson provides this information with the understanding that it is not guaranteed to be accurate, correct or complete and conclusions drawn from such information are the responsibility of the user.

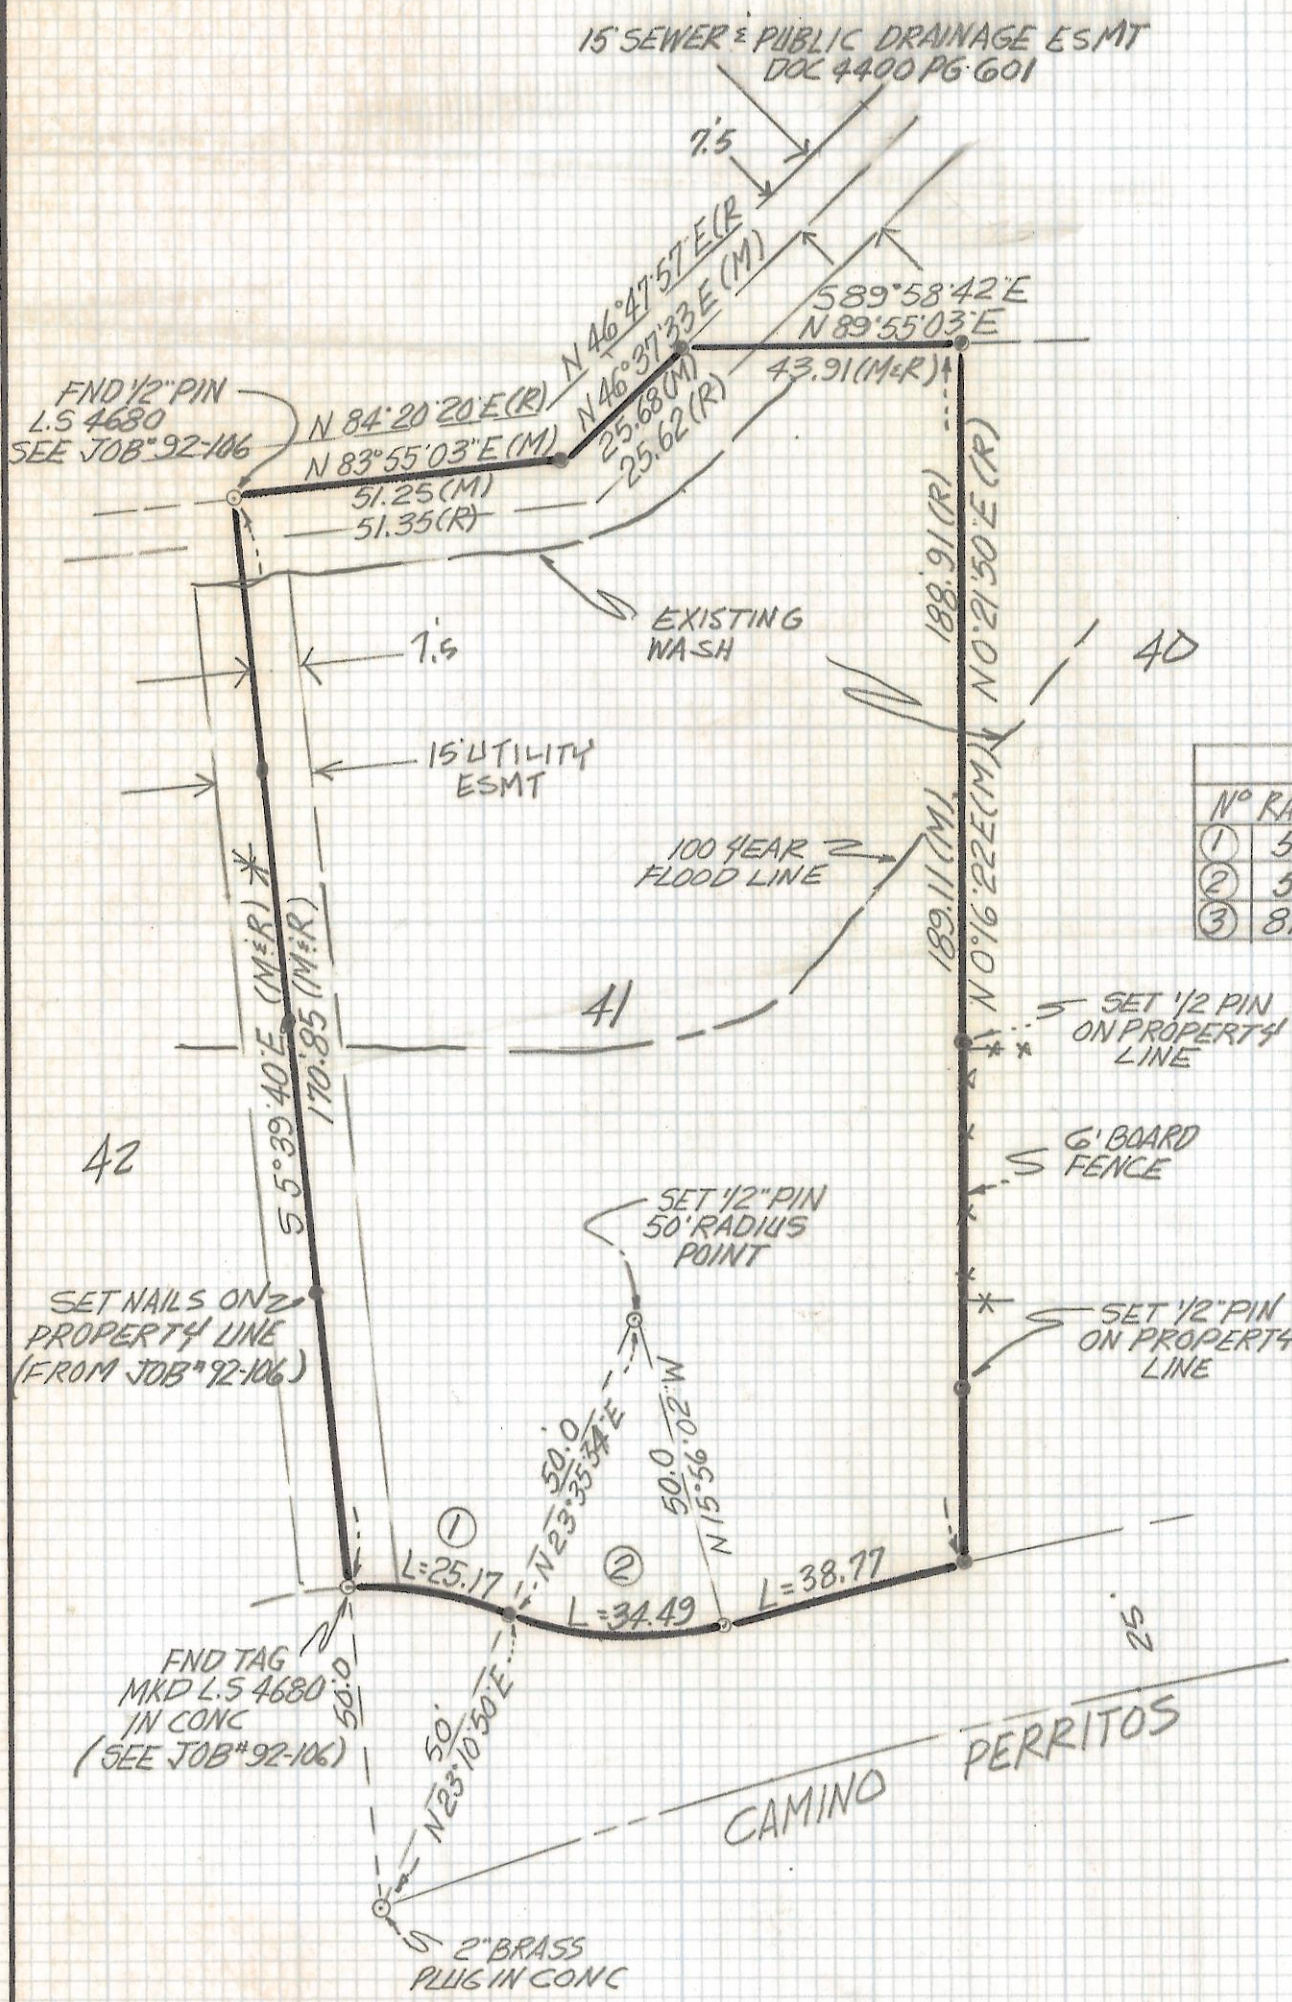


CURVE DATA				
N°	RADIUS	DELTA	TANGENT LENGTH	CHORD
①	50.0	28°50'30	12.89	24.90
②	50.0	39°31'36	17.97	33.81
③	875.0	2°32'19	19.39	38.77

NOTES

- (1) - q INDICATES FOUND 1/2" STEEL PIN UNLESS NOTED
- (2) M - MEASURED
- (3) R - MAP OR DEED RECORD
- (4) * BASIS OF BEARINGS S 5° 39' 40" E WEST LINE LOT 41 MIRAFLORES EST. #2 BOOK 30 PAGE 70 MAPS AND PLATS
- (5) SEE JOB # 92-106

RESULTS OF SURVEY

OF LOT 41 MIRAFLORES ESTATES #2 RECORDED IN BOOK 30 OF MAPS AND PLATS AT PAGE 70 IN THE OFFICE OF THE PIMA COUNTY RECORDER PIMA COUNTY ARIZONA

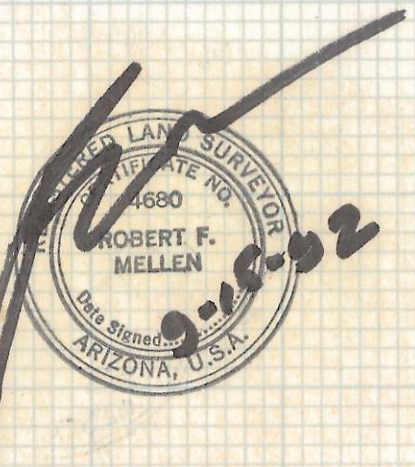

ROBERT F. MELLEN
 REGISTERED LAND SURVEYOR
 TUCSON, ARIZONA
 JOB # 92-124

Z-2017-383