


# **DISCLAIMER:**

**This unrecorded Record of Survey was donated to the City of Tucson. The City of Tucson provides this data for your personal use "as is." Additionally, the City of Tucson provides this information with the understanding that it is not guaranteed to be accurate, correct or complete and conclusions drawn from such information are the responsibility of the user.**

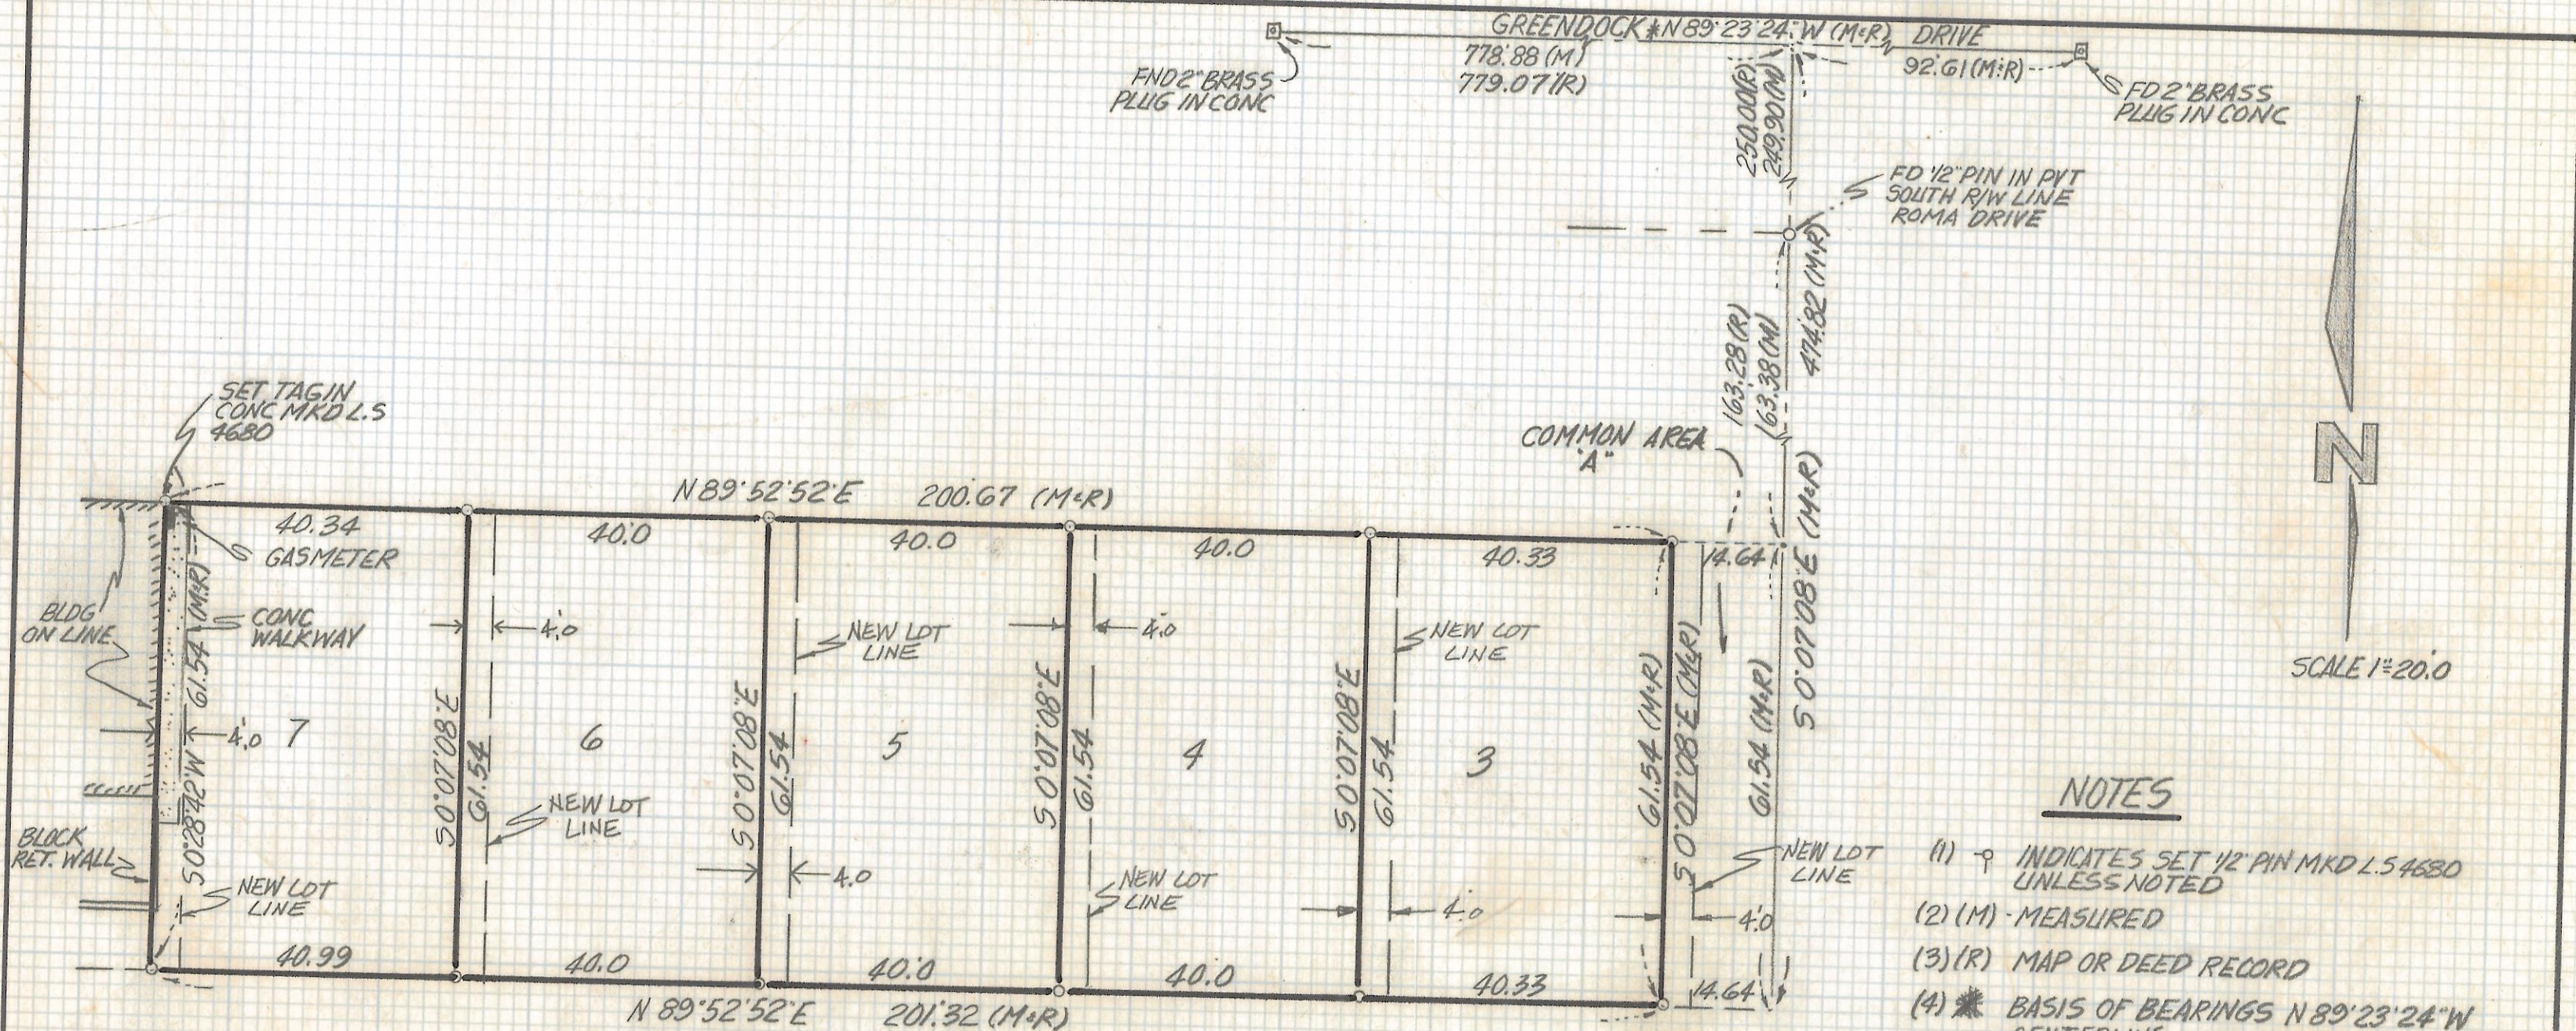

N  
SCALE 1"=20.0'

**NOTES**

- (1) ♀ INDICATES SET 1/2" PIN MKD L.S. 4680 UNLESS NOTED
- (2) (M) - MEASURED
- (3) (R) - MAP OR DEED RECORD
- (4) \* BASIS OF BEARINGS N 89° 23' 24" W CENTERLINE GREENDOCK DRIVE PER PER EXECUTIVE TOWNHOMES BOOK 34 PAGE 73 MAPS AND PLATS

**RESULTS OF SURVEY**

OF LOTS 3, 4, 5, 6 AND 7 EXECUTIVE TOWNHOMES AS RECORDED IN BOOK 34 OF MAPS AND PLATS AT PAGE 73 IN THE OFFICE OF THE PIMA COUNTY RECORDER PIMA COUNTY ARIZONA



ROBERT F. MELLEN  
REGISTERED LAND SURVEYOR  
TUCSON, ARIZONA  
JOB # 92-145

REVISED LOT LINES 1-7-92 NO CORNERS SET 2-2017-398