
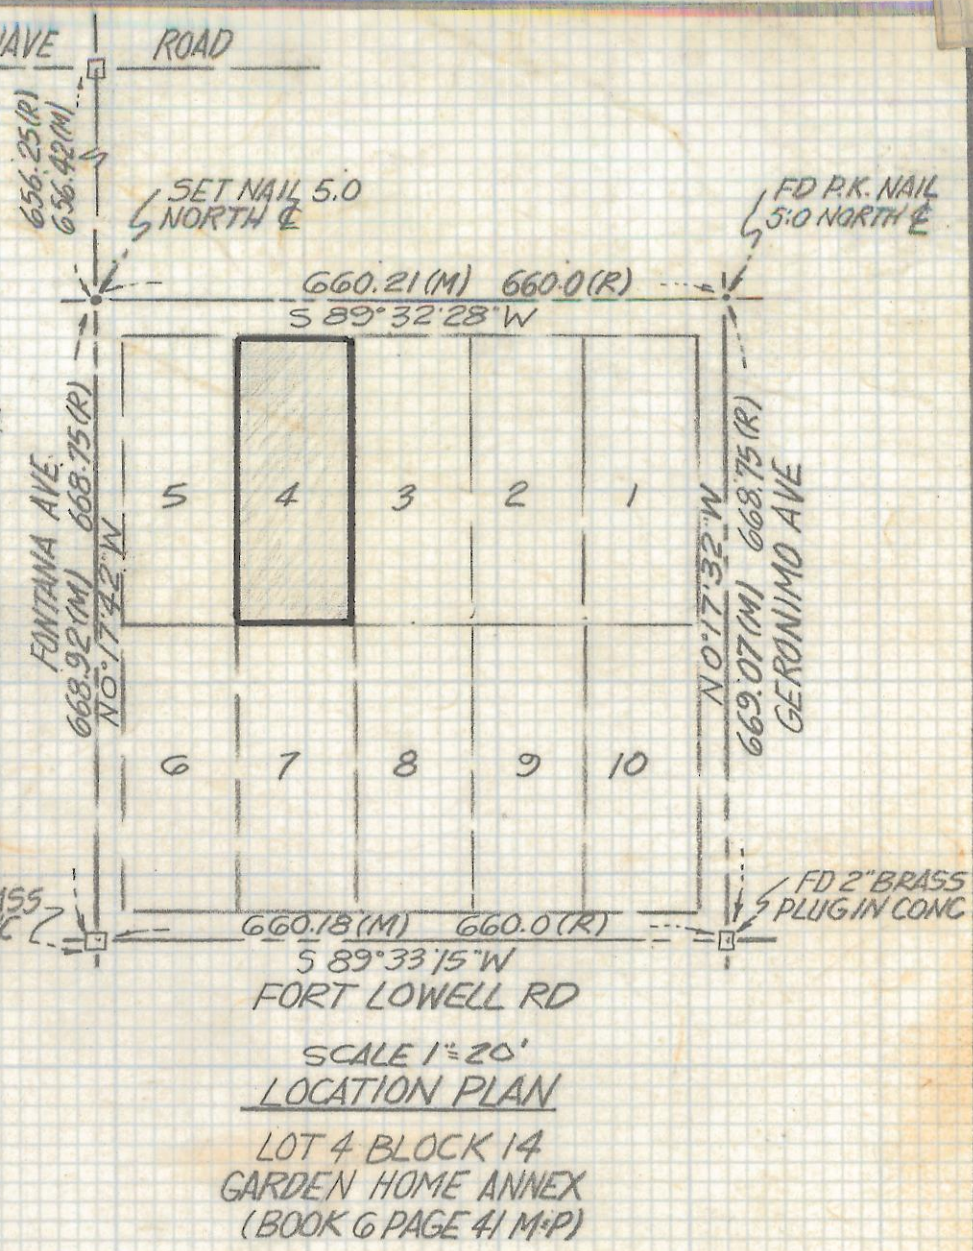


# **DISCLAIMER:**

**This unrecorded Record of Survey was donated to the City of Tucson. The City of Tucson provides this data for your personal use "as is." Additionally, the City of Tucson provides this information with the understanding that it is not guaranteed to be accurate, correct or complete and conclusions drawn from such information are the responsibility of the user.**

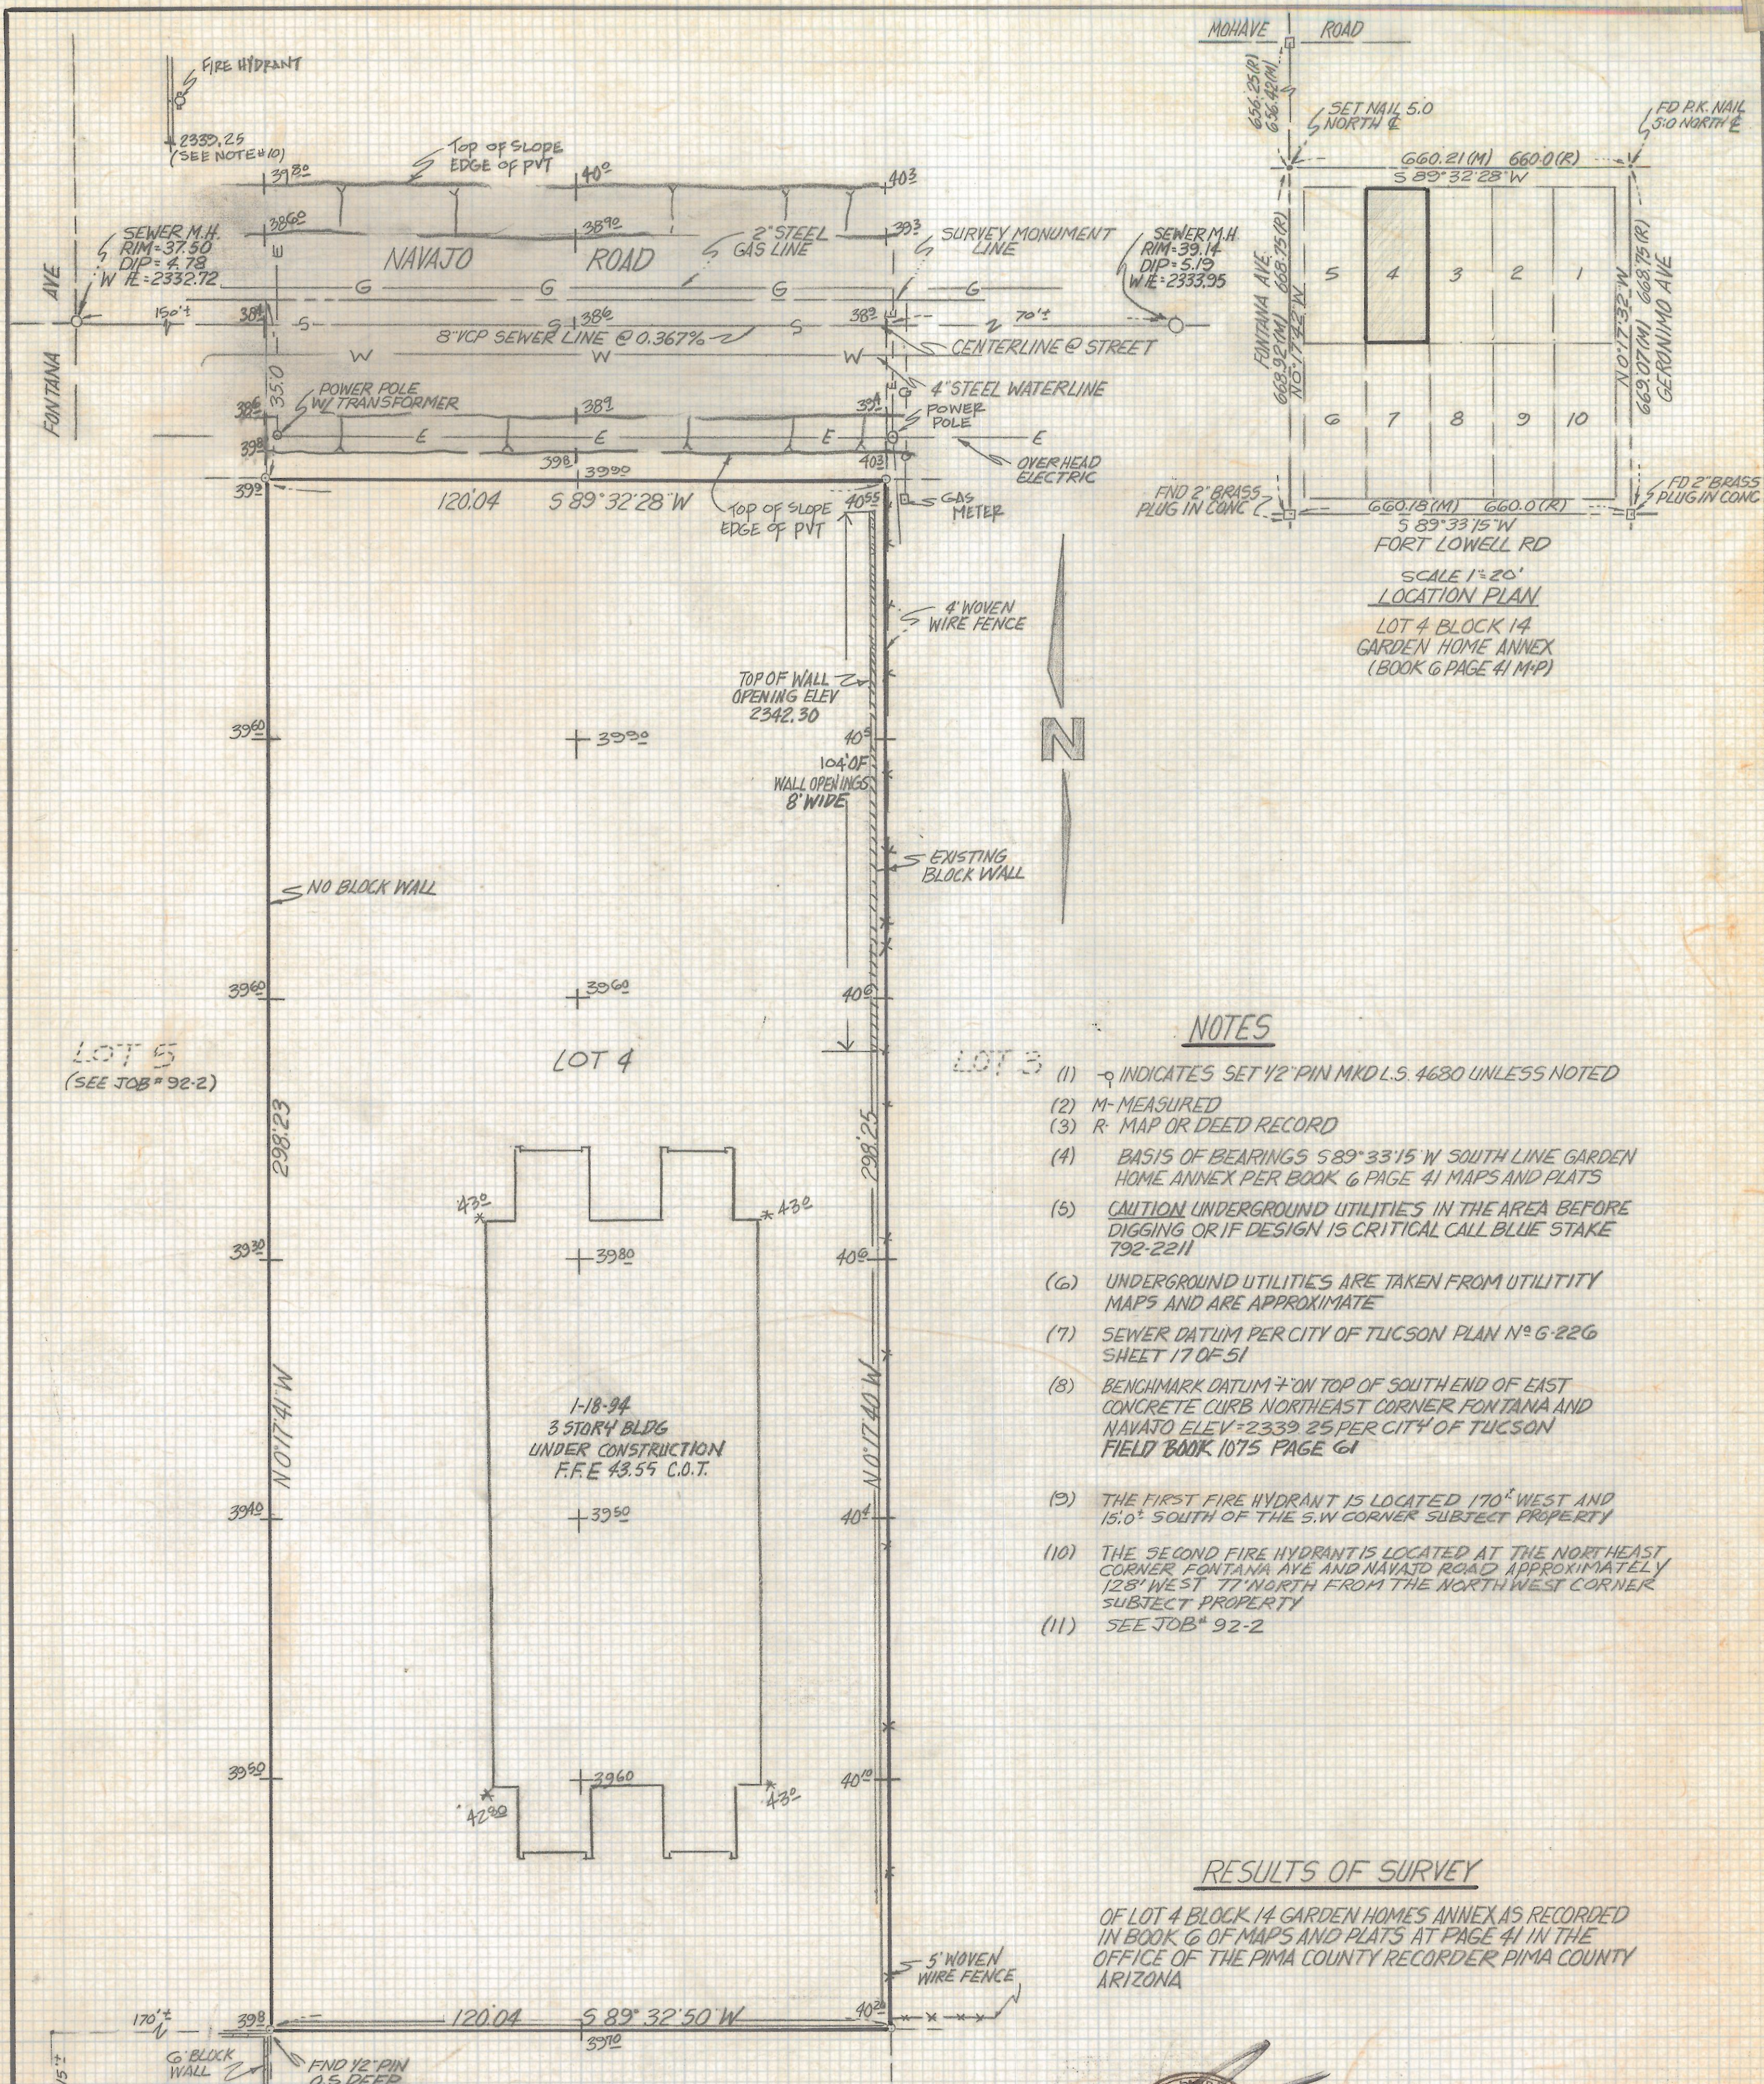

**NOTES**

- (1)  $\circ$  INDICATES SET 1/2" PIN MKD L.S. 4680 UNLESS NOTED
- (2) M - MEASURED
- (3) R - MAP OR DEED RECORD
- (4) BASIS OF BEARINGS 589°33'15" W SOUTH LINE GARDEN HOME ANNEX PER BOOK 6 PAGE 41 MAPS AND PLATS
- (5) CAUTION UNDERGROUND UTILITIES IN THE AREA BEFORE DIGGING OR IF DESIGN IS CRITICAL CALL BLUE STAKE 792-2211
- (6) UNDERGROUND UTILITIES ARE TAKEN FROM UTILITY MAPS AND ARE APPROXIMATE
- (7) SEWER DATUM PER CITY OF TUCSON PLAN N° G-226 SHEET 17 OF 51
- (8) BENCHMARK DATUM 7' ON TOP OF SOUTH END OF EAST CONCRETE CURB NORTHEAST CORNER FONTANA AND NAVATO ELEV = 2339.25 PER CITY OF TUCSON FIELD BOOK 1075 PAGE 61
- (9) THE FIRST FIRE HYDRANT IS LOCATED 170' WEST AND 15.0' SOUTH OF THE S.W. CORNER SUBJECT PROPERTY
- (10) THE SECOND FIRE HYDRANT IS LOCATED AT THE NORTHEAST CORNER FONTANA AVE AND NAVAJO ROAD APPROXIMATELY 128' WEST 77' NORTH FROM THE NORTH WEST CORNER SUBJECT PROPERTY
- (11) SEE JOB# 92-2

**RESULTS OF SURVEY**


OF LOT 4 BLOCK 14 GARDEN HOMES ANNEX AS RECORDED IN BOOK 6 OF MAPS AND PLATS AT PAGE 41 IN THE OFFICE OF THE PIMA COUNTY RECORDER PIMA COUNTY ARIZONA



LOT 5  
(SEE JOB# 92-2)

LOT 4


LOT 3

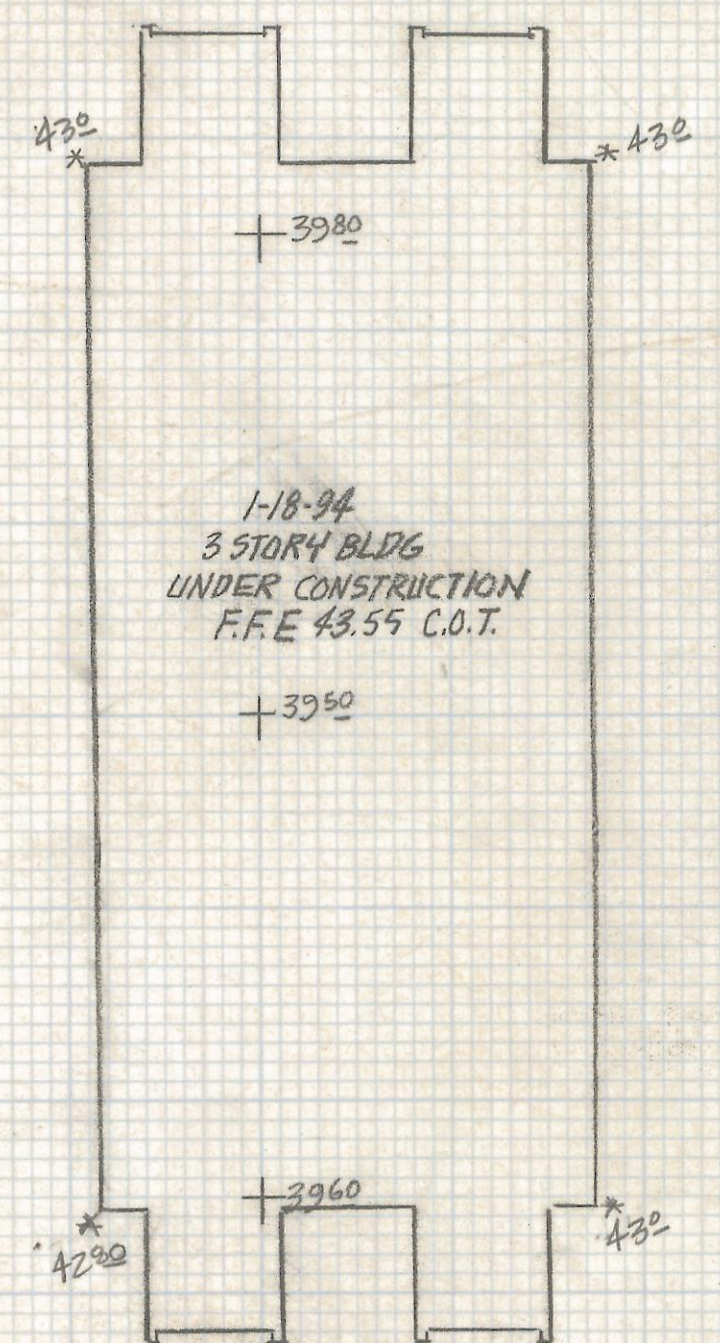

**CERTIFICATION**

THE FINISHED FLOOR ELEVATION OF THE APARTMENTS UNDER CONSTRUCTION AT 306. E. NAVAJO ROAD HAS A FINISHED FLOOR ELEVATION OF 43.55 C.O.T. DATUM (FIELD BK 1075 PG 61), WHICH IS SUBSTANTIALLY THE SAME AS FEMA. DATUM. THE ELEVATIONS, MARKED \*A32 ARE THE PROPOSED GRADES ADJACENT TO THE BUILDING UNDER CONSTRUCTION.

SIGNED: R.F. MELLEN, LS 4680 DATE

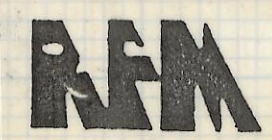

Z-2017-002		CERTIFICATION	
ROBERT F. MELLEN		REVISIONS 1-1894 DATE	
REGISTERED LAND SURVEYOR		DATE: 11-2-92	
1250 W. MOHAVE ST. TUCSON, ARIZONA		DR BY: EMT CRYI REM	
(602) 888-1012		JOB No. 92-149	
SCALE: 1" = 20		SHEET 1 OF 1	