


DISCLAIMER:

This unrecorded Record of Survey was donated to the City of Tucson. The City of Tucson provides this data for your personal use "as is." Additionally, the City of Tucson provides this information with the understanding that it is not guaranteed to be accurate, correct or complete and conclusions drawn from such information are the responsibility of the user.

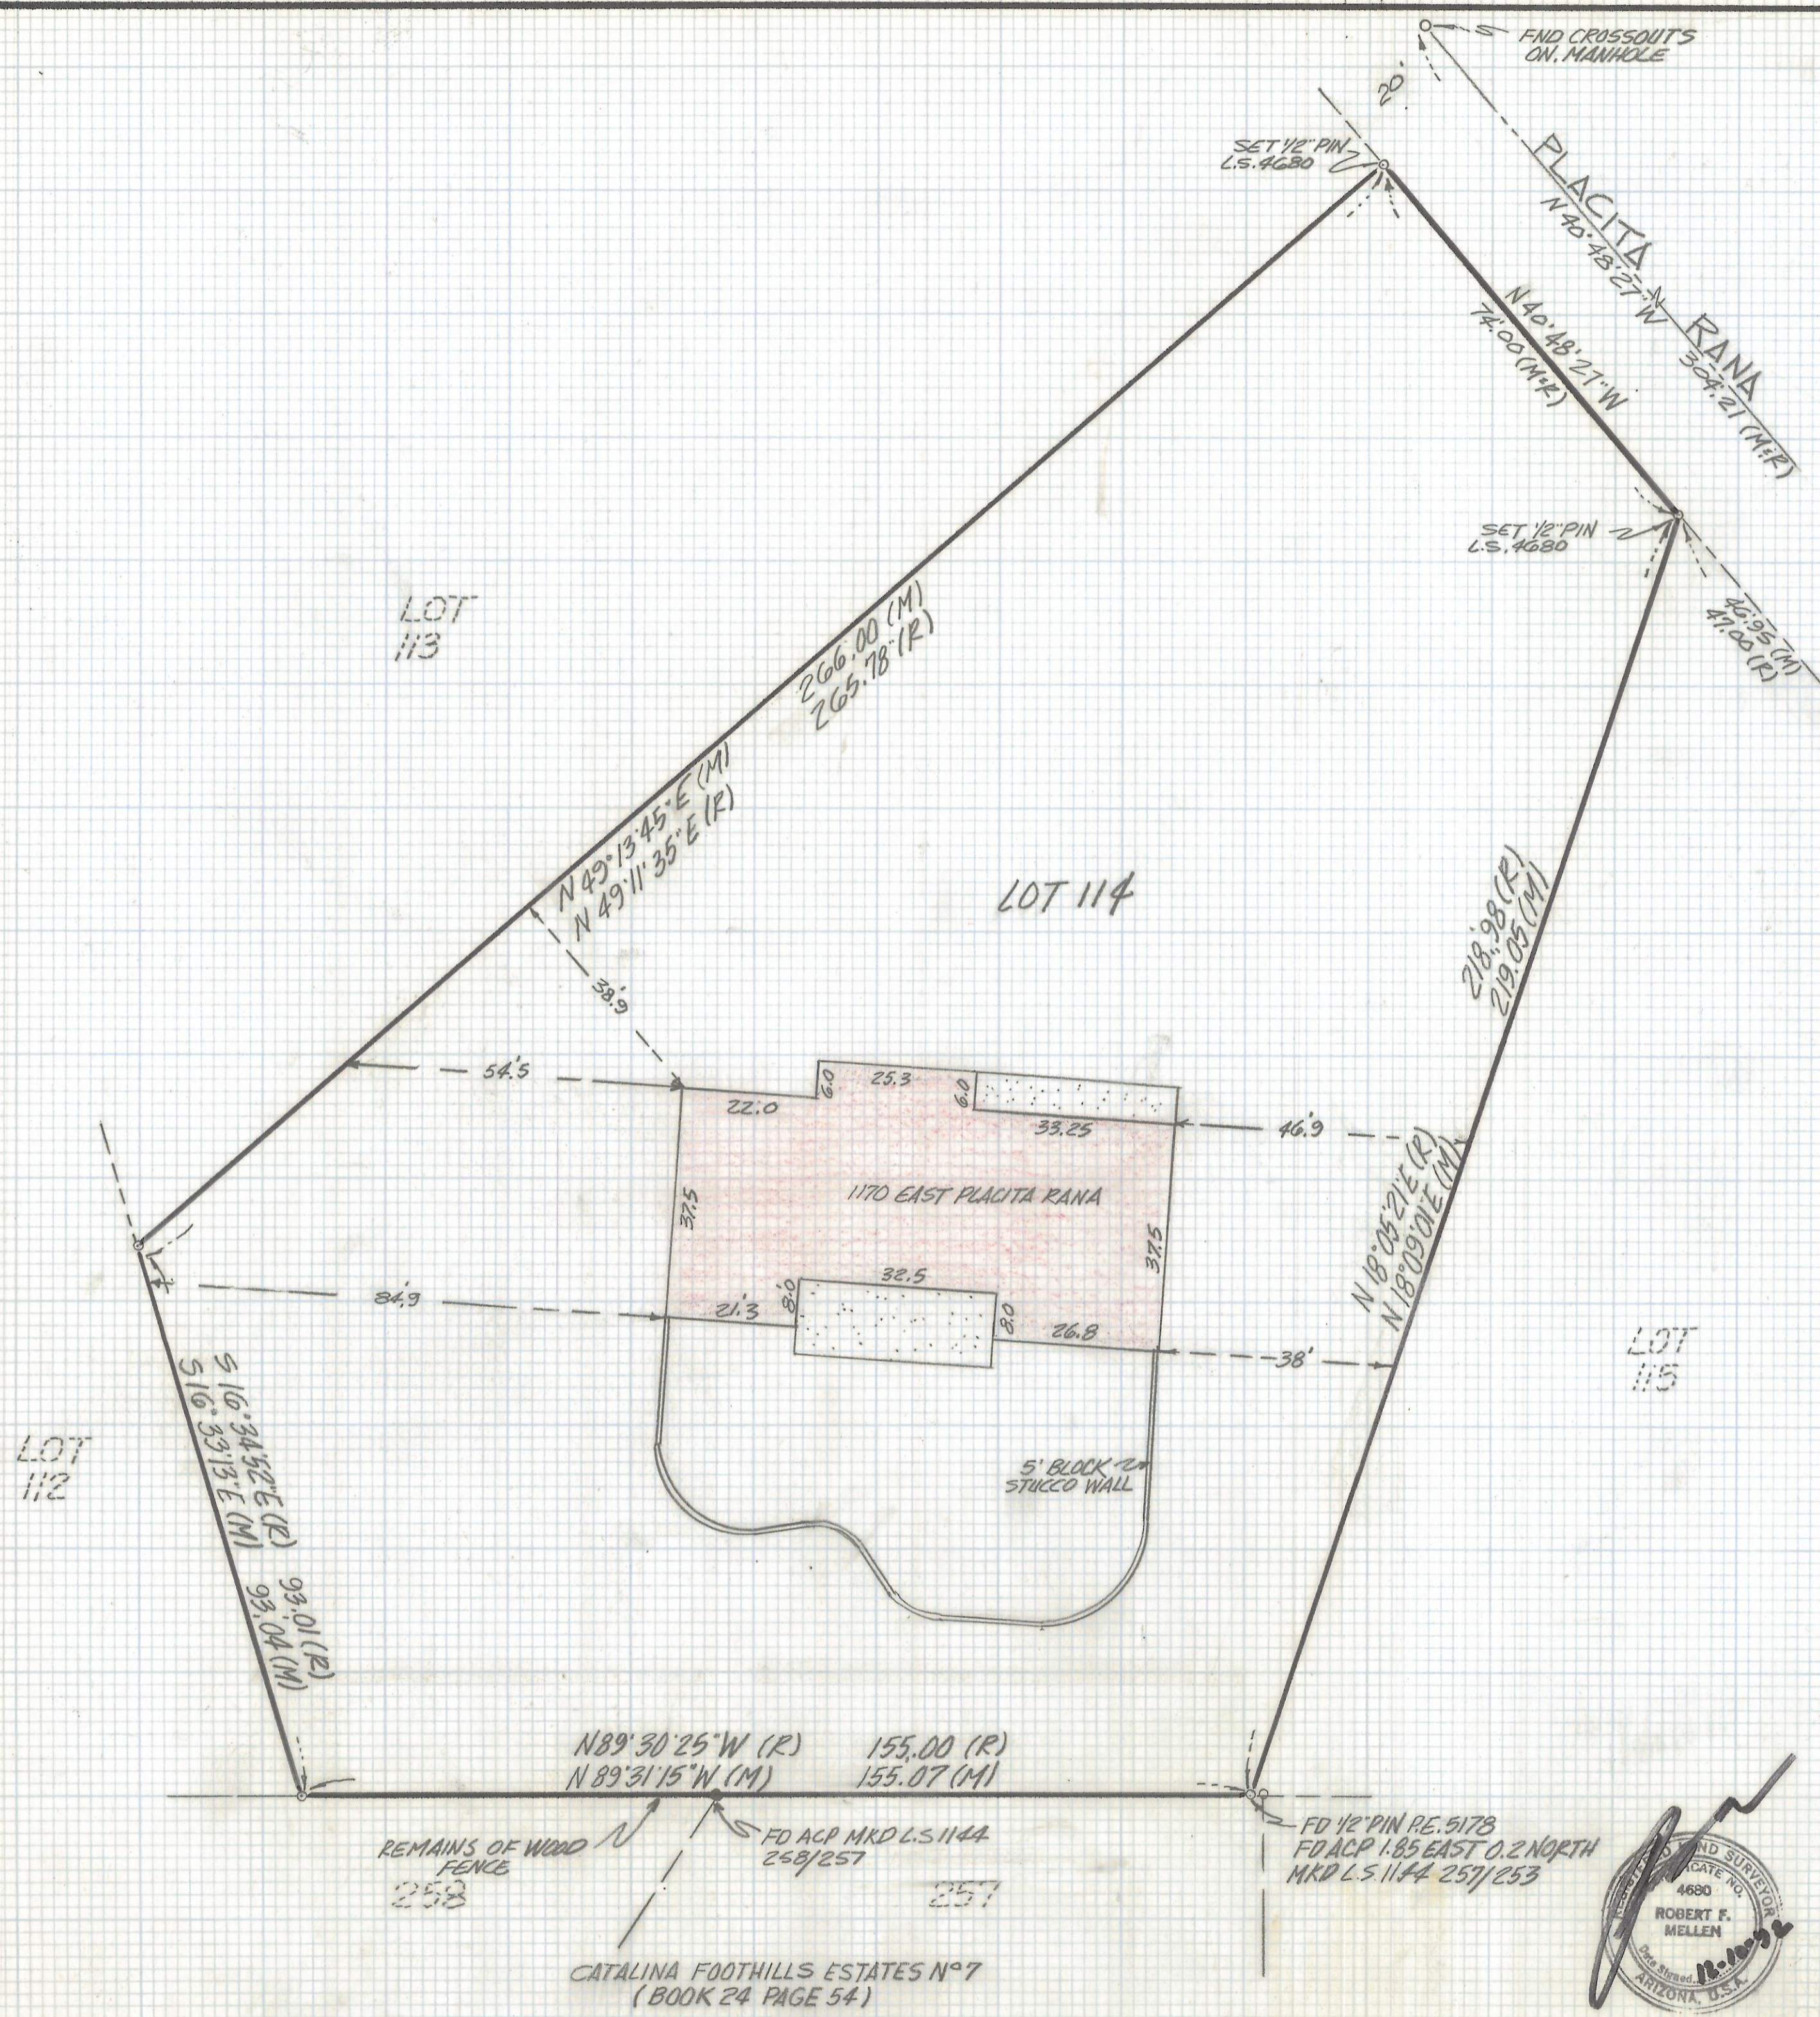

- NOTES**
- (1) ♀ INDICATES FOUND 1/2" PIN RE. 5778 UNLESS NOTED
 - (2) M- MEASURED
 - (3) R- MAP OR DEED RECORD
 - (4) * BASIS OF BEARINGS N 40° 48' 27" W CENTERLINE PLACITA RANA PER SHADOW HILLS BOOK 29 PAGE 95 MAPS AND PLATS
 - (5) SEE JOB# 83-147

RESULTS OF SURVEY
 OF LOT 114 SHADOW HILLS AS RECORDED IN BOOK 29 OF MAPS AND PLATS AT PAGE 95 IN THE OFFICE OF THE PIMA COUNTY RECORDER PIMA COUNTY ARIZONA



REMAINS OF WOOD FENCE 258
 FD ACP MKD L.S. 1144 258/257
 CATALINA FOOTHILLS ESTATES N°7 (BOOK 24 PAGE 54)

FD 1/2" PIN RE. 5178
 FD ACP 1.85 EAST 0.2 NORTH MKD L.S. 1144 257/253

RFM	Z-2017-412	
	ROBERT F. MELLEN REGISTERED LAND SURVEYOR 1230 W. MOHAVE ST. TUCSON, ARIZONA (602) 888-1012	DATE: 12-4-92 DRAWN BY: EMT, CKBY, RFM JOB NO. 92-162 SCALE: 1" = 20' SHEET 1 OF 1
	REVISIONS	DATE