
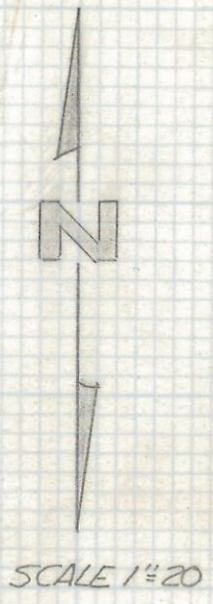


DISCLAIMER:

This unrecorded Record of Survey was donated to the City of Tucson. The City of Tucson provides this data for your personal use "as is." Additionally, the City of Tucson provides this information with the understanding that it is not guaranteed to be accurate, correct or complete and conclusions drawn from such information are the responsibility of the user.

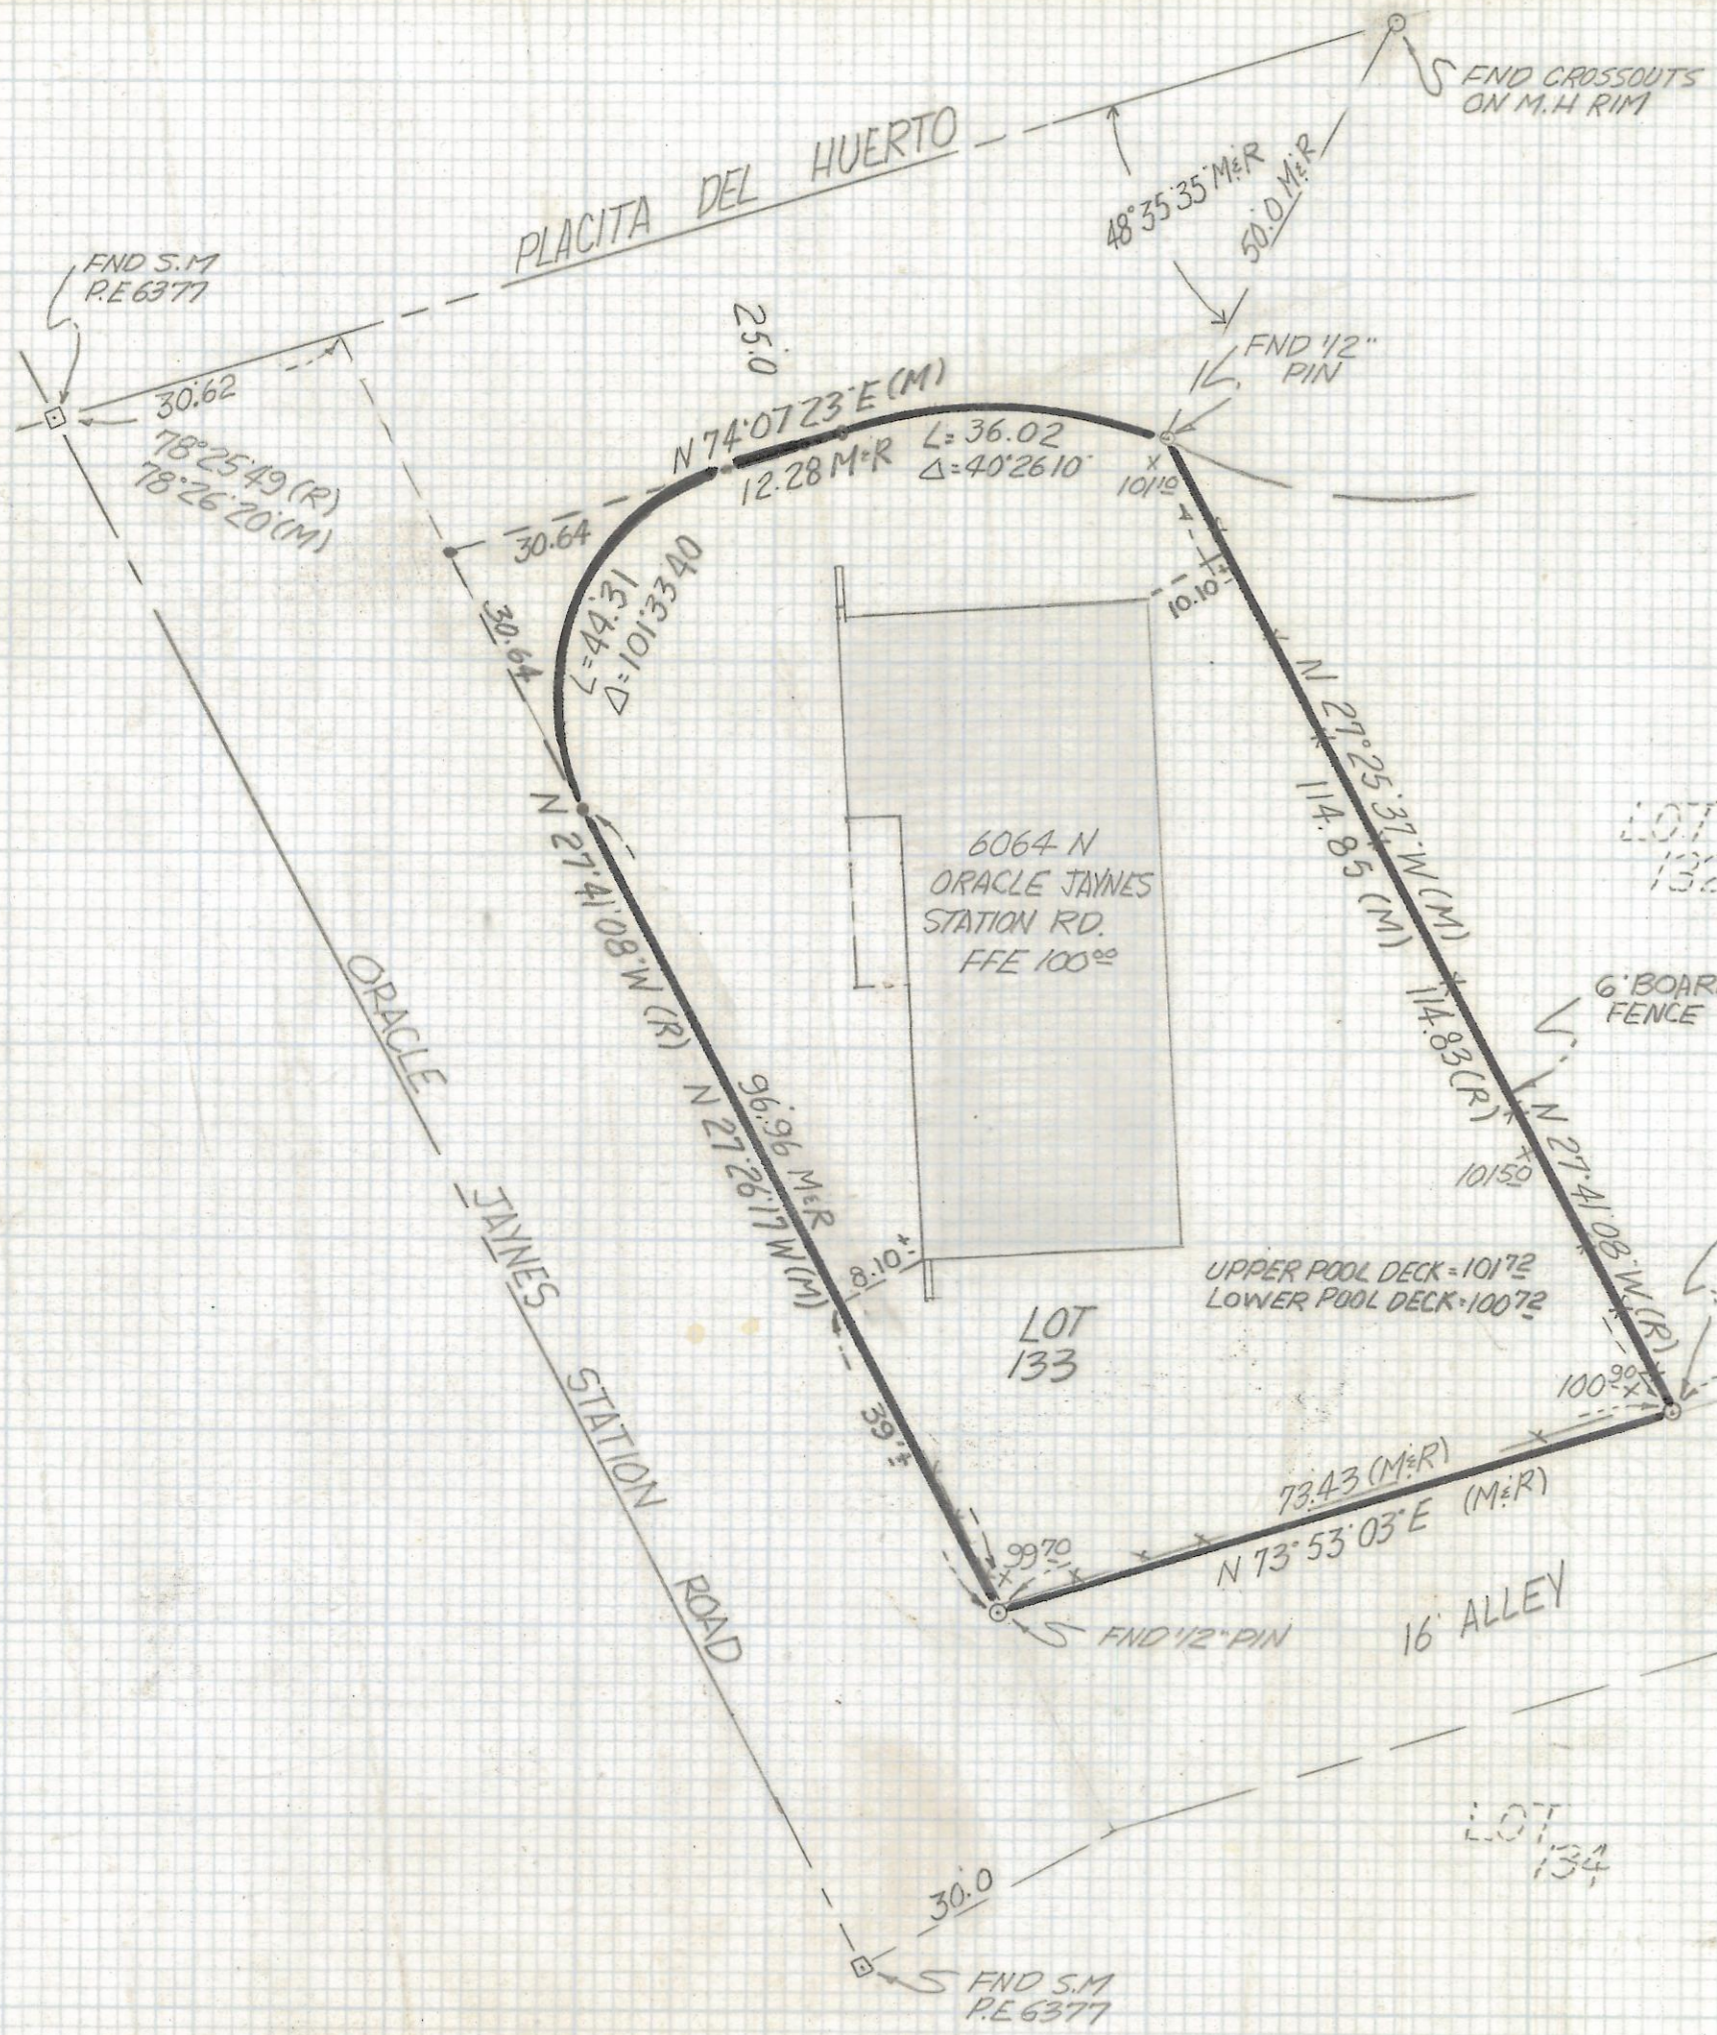

NOTE

- (1) → INDICATES SET NAIL
- (2) THIS IS NOT A COMPLETE BOUNDARY SURVEY
- (3) M- MEASURED
- (4) R- MAP OR DEED RECORD
- (5) 100° ASSUMED FLOOR ELEVATION
- (6) +10150 INDICATES EXIST GROUND ELEVATION

RESULTS OF SURVEY

OF A PORTION OF LOT 133 CASAS ADOBES PARK AS RECORDED IN BOOK 27 OF MAPS AND PLATS AT PAGE 13 IN THE OFFICE OF THE PIMA COUNTY RECORDER PIMA COUNTY, ARIZONA

REGISTERED LAND SURVEYOR
 CERTIFICATE NO. 29465
 EVERETT M. TRUEBLOOD
 9-11-91
Everett M. Trueblood

EVERETT M. TRUEBLOOD
 REGISTERED LAND SURVEYOR
 TUCSON, ARIZONA
 JOB - 91-01
 Z-2017-420