


# **DISCLAIMER:**

**This unrecorded Record of Survey was donated to the City of Tucson. The City of Tucson provides this data for your personal use "as is." Additionally, the City of Tucson provides this information with the understanding that it is not guaranteed to be accurate, correct or complete and conclusions drawn from such information are the responsibility of the user.**

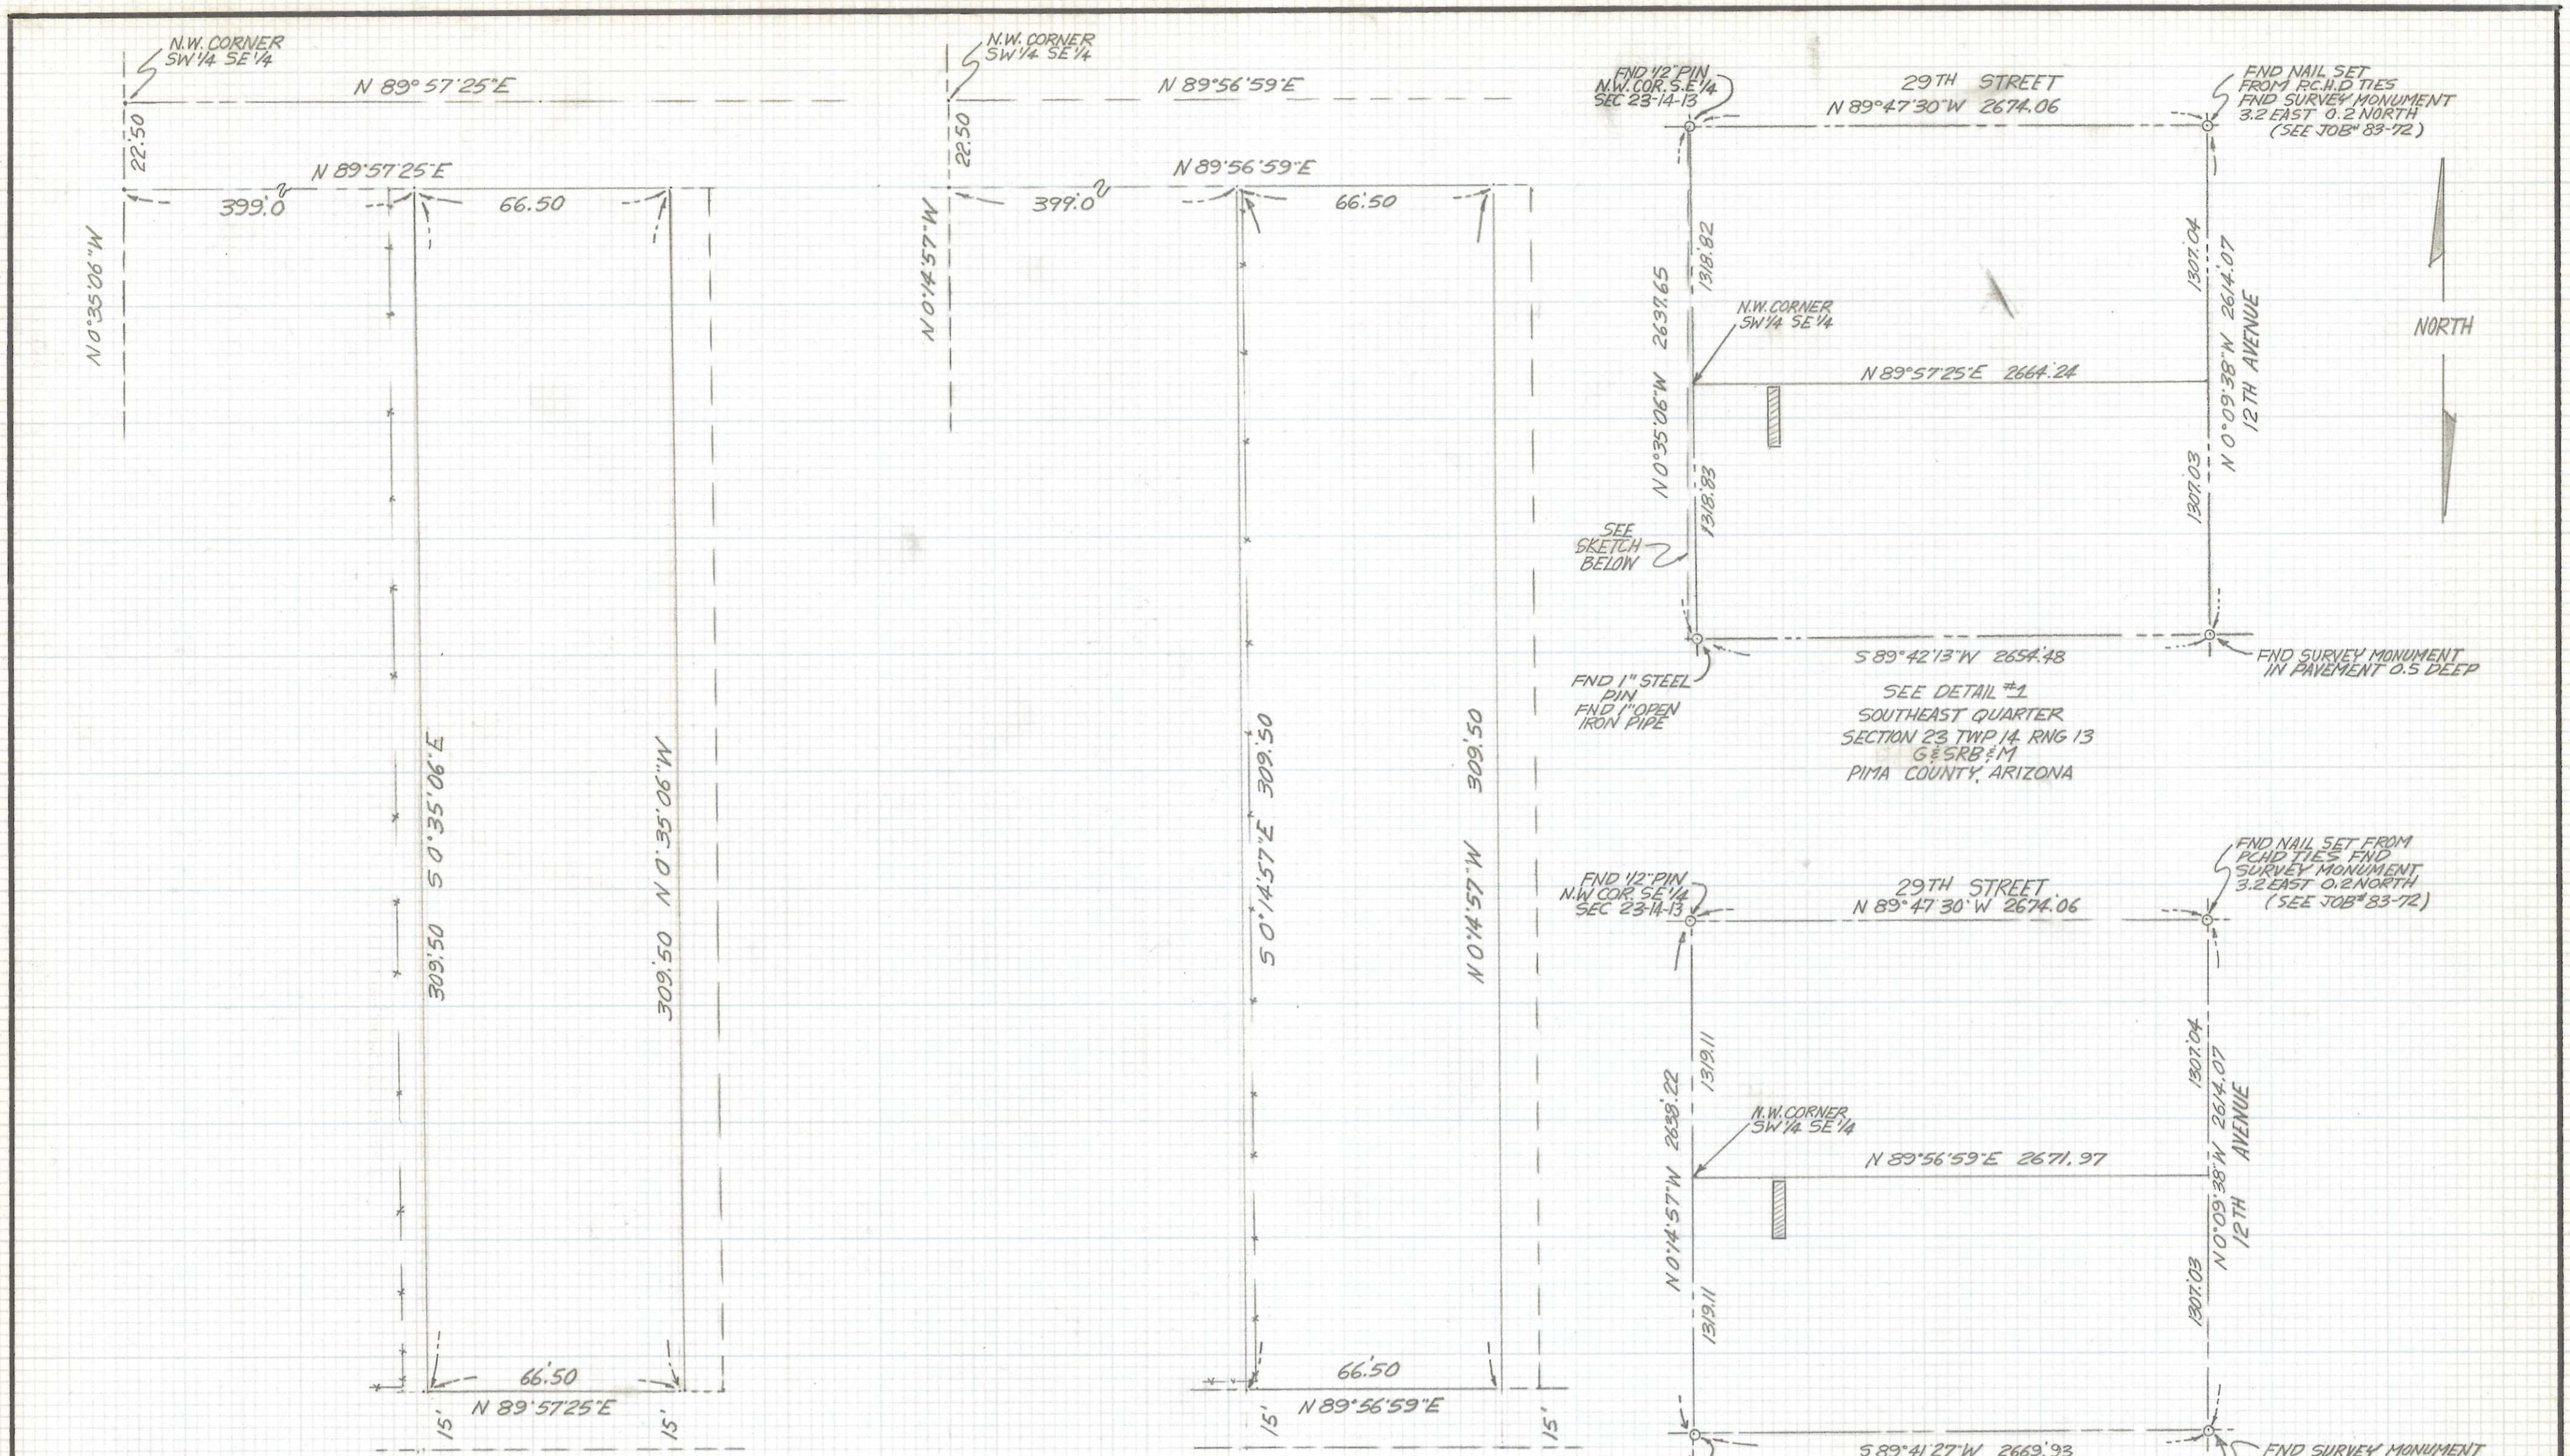

DETAIL NO. 1

DETAIL NO. 2

RESULTS OF SURVEY

Z-2017-432



ROBERT F. MELLEN  
 REGISTERED LAND SURVEYOR  
 1250 W. MOHAVE ST. TUCSON, ARIZONA  
 (602) 888-1012

DATE: 3-12-91  
 DR BY: EMT CKBY: RFM  
 JOB NO. 91-21  
 SCALE: 1" = 30'  
 SHEET 1 OF 1

REVISIONS	DATE