


# **DISCLAIMER:**

**This unrecorded Record of Survey was donated to the City of Tucson. The City of Tucson provides this data for your personal use "as is." Additionally, the City of Tucson provides this information with the understanding that it is not guaranteed to be accurate, correct or complete and conclusions drawn from such information are the responsibility of the user.**



CERRO DE FALCON  
BOOK 11 PAGE 12

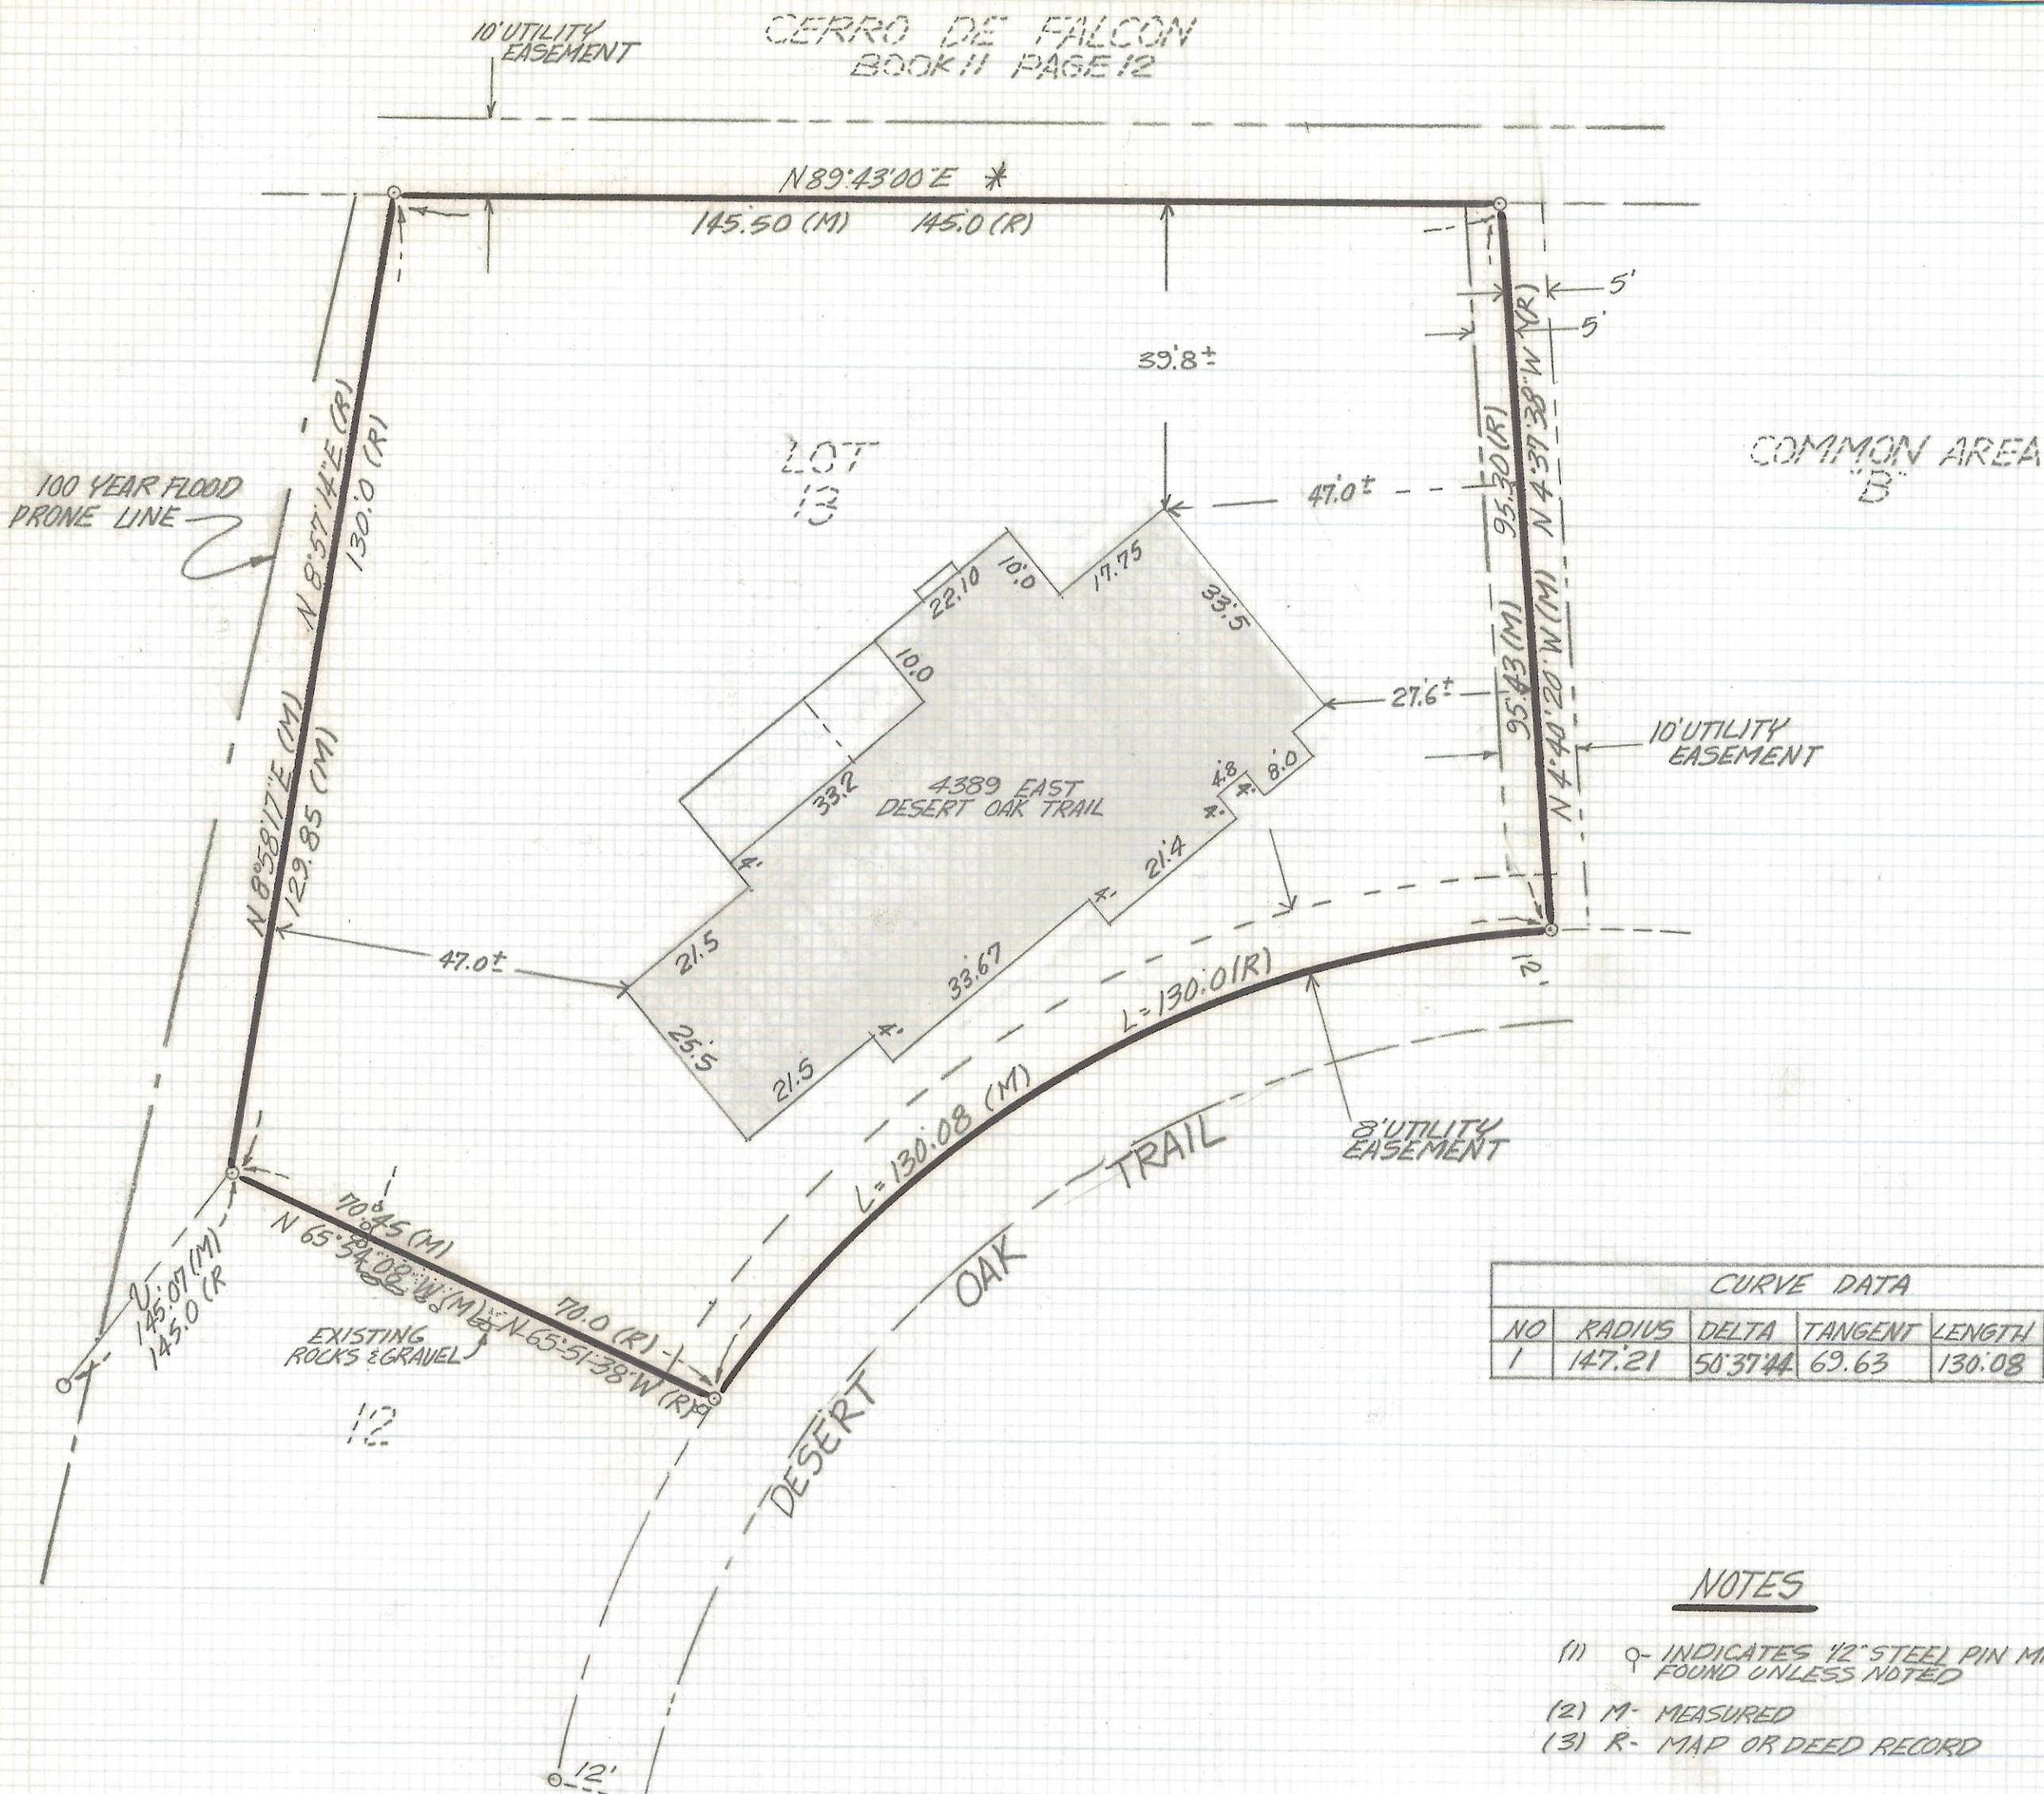

CURVE DATA					
NO	RADIUS	DELTA	TANGENT	LENGTH	CHORD
1	147.21	50.3744	69.63	130.08	125.89

NOTES

- (1) Q- INDICATES 1/2" STEEL PIN MKD L.S 16796 FOUND UNLESS NOTED
- (2) M- MEASURED
- (3) R- MAP OR DEED RECORD

RESULTS OF SURVEY

OF LOT 13 RIVER OAK ESTATES RECORDED IN BOOK 32 OF MAPS AND PLATS AT PAGE 37 IN THE OFFICE OF THE PIMA COUNTY RECORDER PIMA COUNTY, ARIZONA



<b>RFM</b>	Z-2017-433	REVISIONS	DATE
	ROBERT F. MELLEN		DATE: 3-4-91
	REGISTERED LAND SURVEYOR		DR BY: EMT CKBY: R.F.M
	1250 W. MOHAVE ST. TUCSON, ARIZONA		JOB NO. 91-22
(602) 888-1012	SCALE: 1" = 20'	SHEET	1 OF 1