


DISCLAIMER:


This unrecorded Record of Survey was donated to the City of Tucson. The City of Tucson provides this data for your personal use "as is." Additionally, the City of Tucson provides this information with the understanding that it is not guaranteed to be accurate, correct or complete and conclusions drawn from such information are the responsibility of the user.

NORTH

3RD ST.

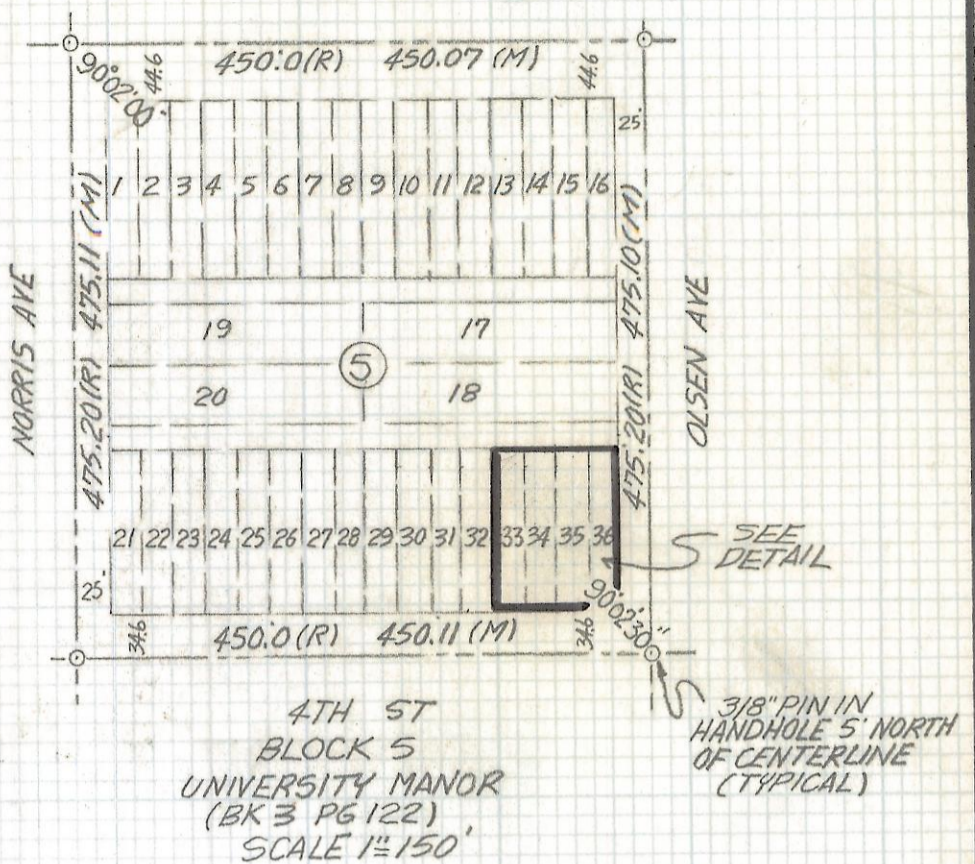

20' ALLEY

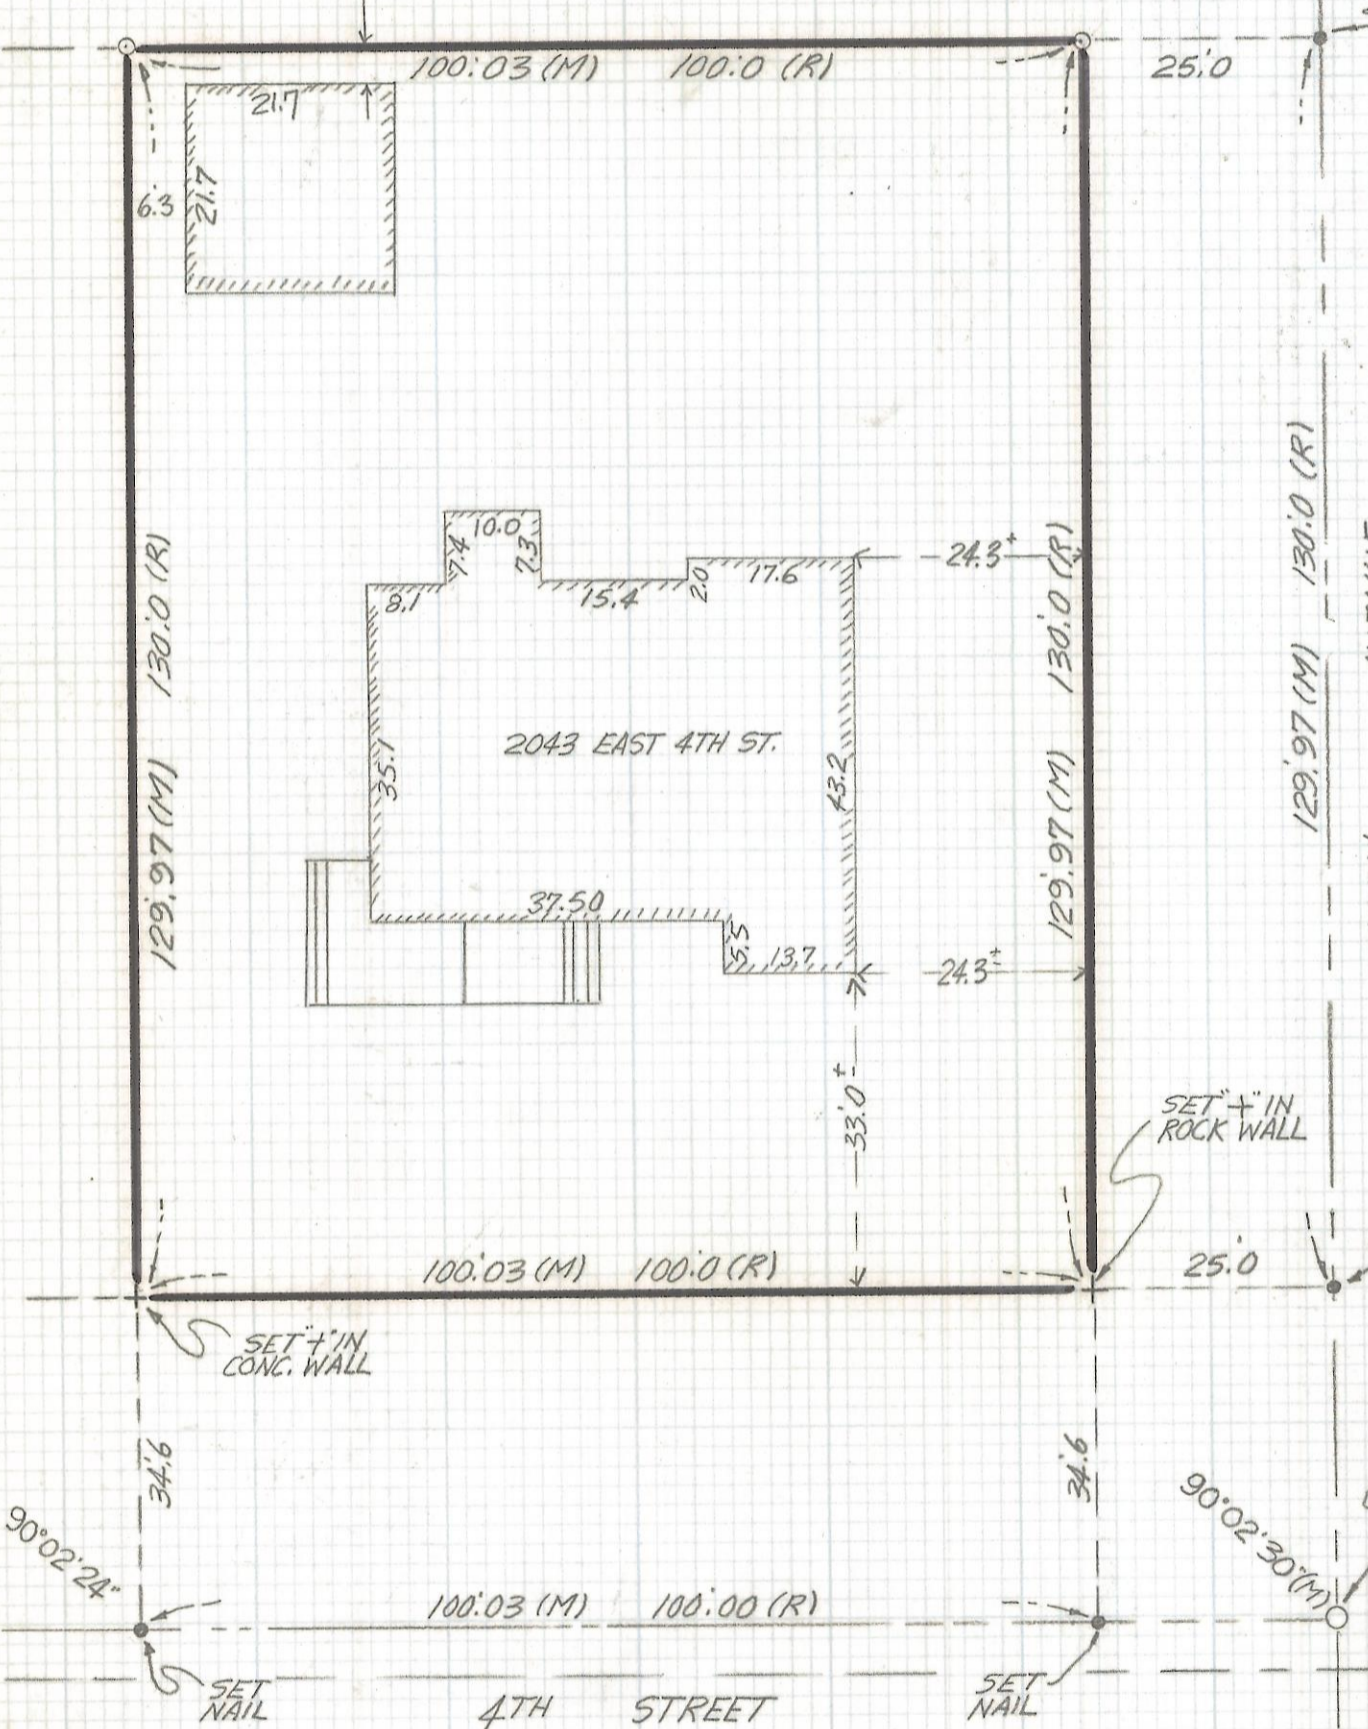

NOTES

- (1) \circ INDICATES SET 1/2" PIN MKD L.S. 4680 UNLESS NOTED
- (2) M - MEASURED
- (3) R - MAP OR DEED RECORD

DETAIL SCALE 1"=20'0"

RESULTS OF SURVEY

OF LOTS 33, 34, 35 AND 36 OF BLOCK 5 UNIVERSITY MANOR AS RECORDED IN BOOK 3 OF MAPS AND PLATS AT PAGE 122 IN THE OFFICE OF THE PIMA COUNTY RECORDER PIMA COUNTY, ARIZONA



ROBERT F. MELLEN
REGISTERED LAND SURVEYOR
TUCSON, ARIZONA
JOB# 91-24

Z-2017-435