
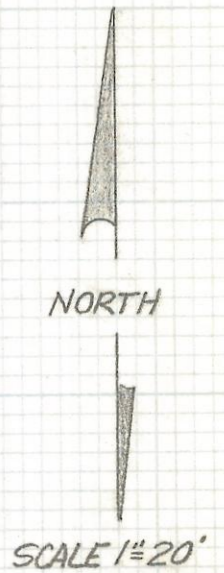


DISCLAIMER:

This unrecorded Record of Survey was donated to the City of Tucson. The City of Tucson provides this data for your personal use "as is." Additionally, the City of Tucson provides this information with the understanding that it is not guaranteed to be accurate, correct or complete and conclusions drawn from such information are the responsibility of the user.

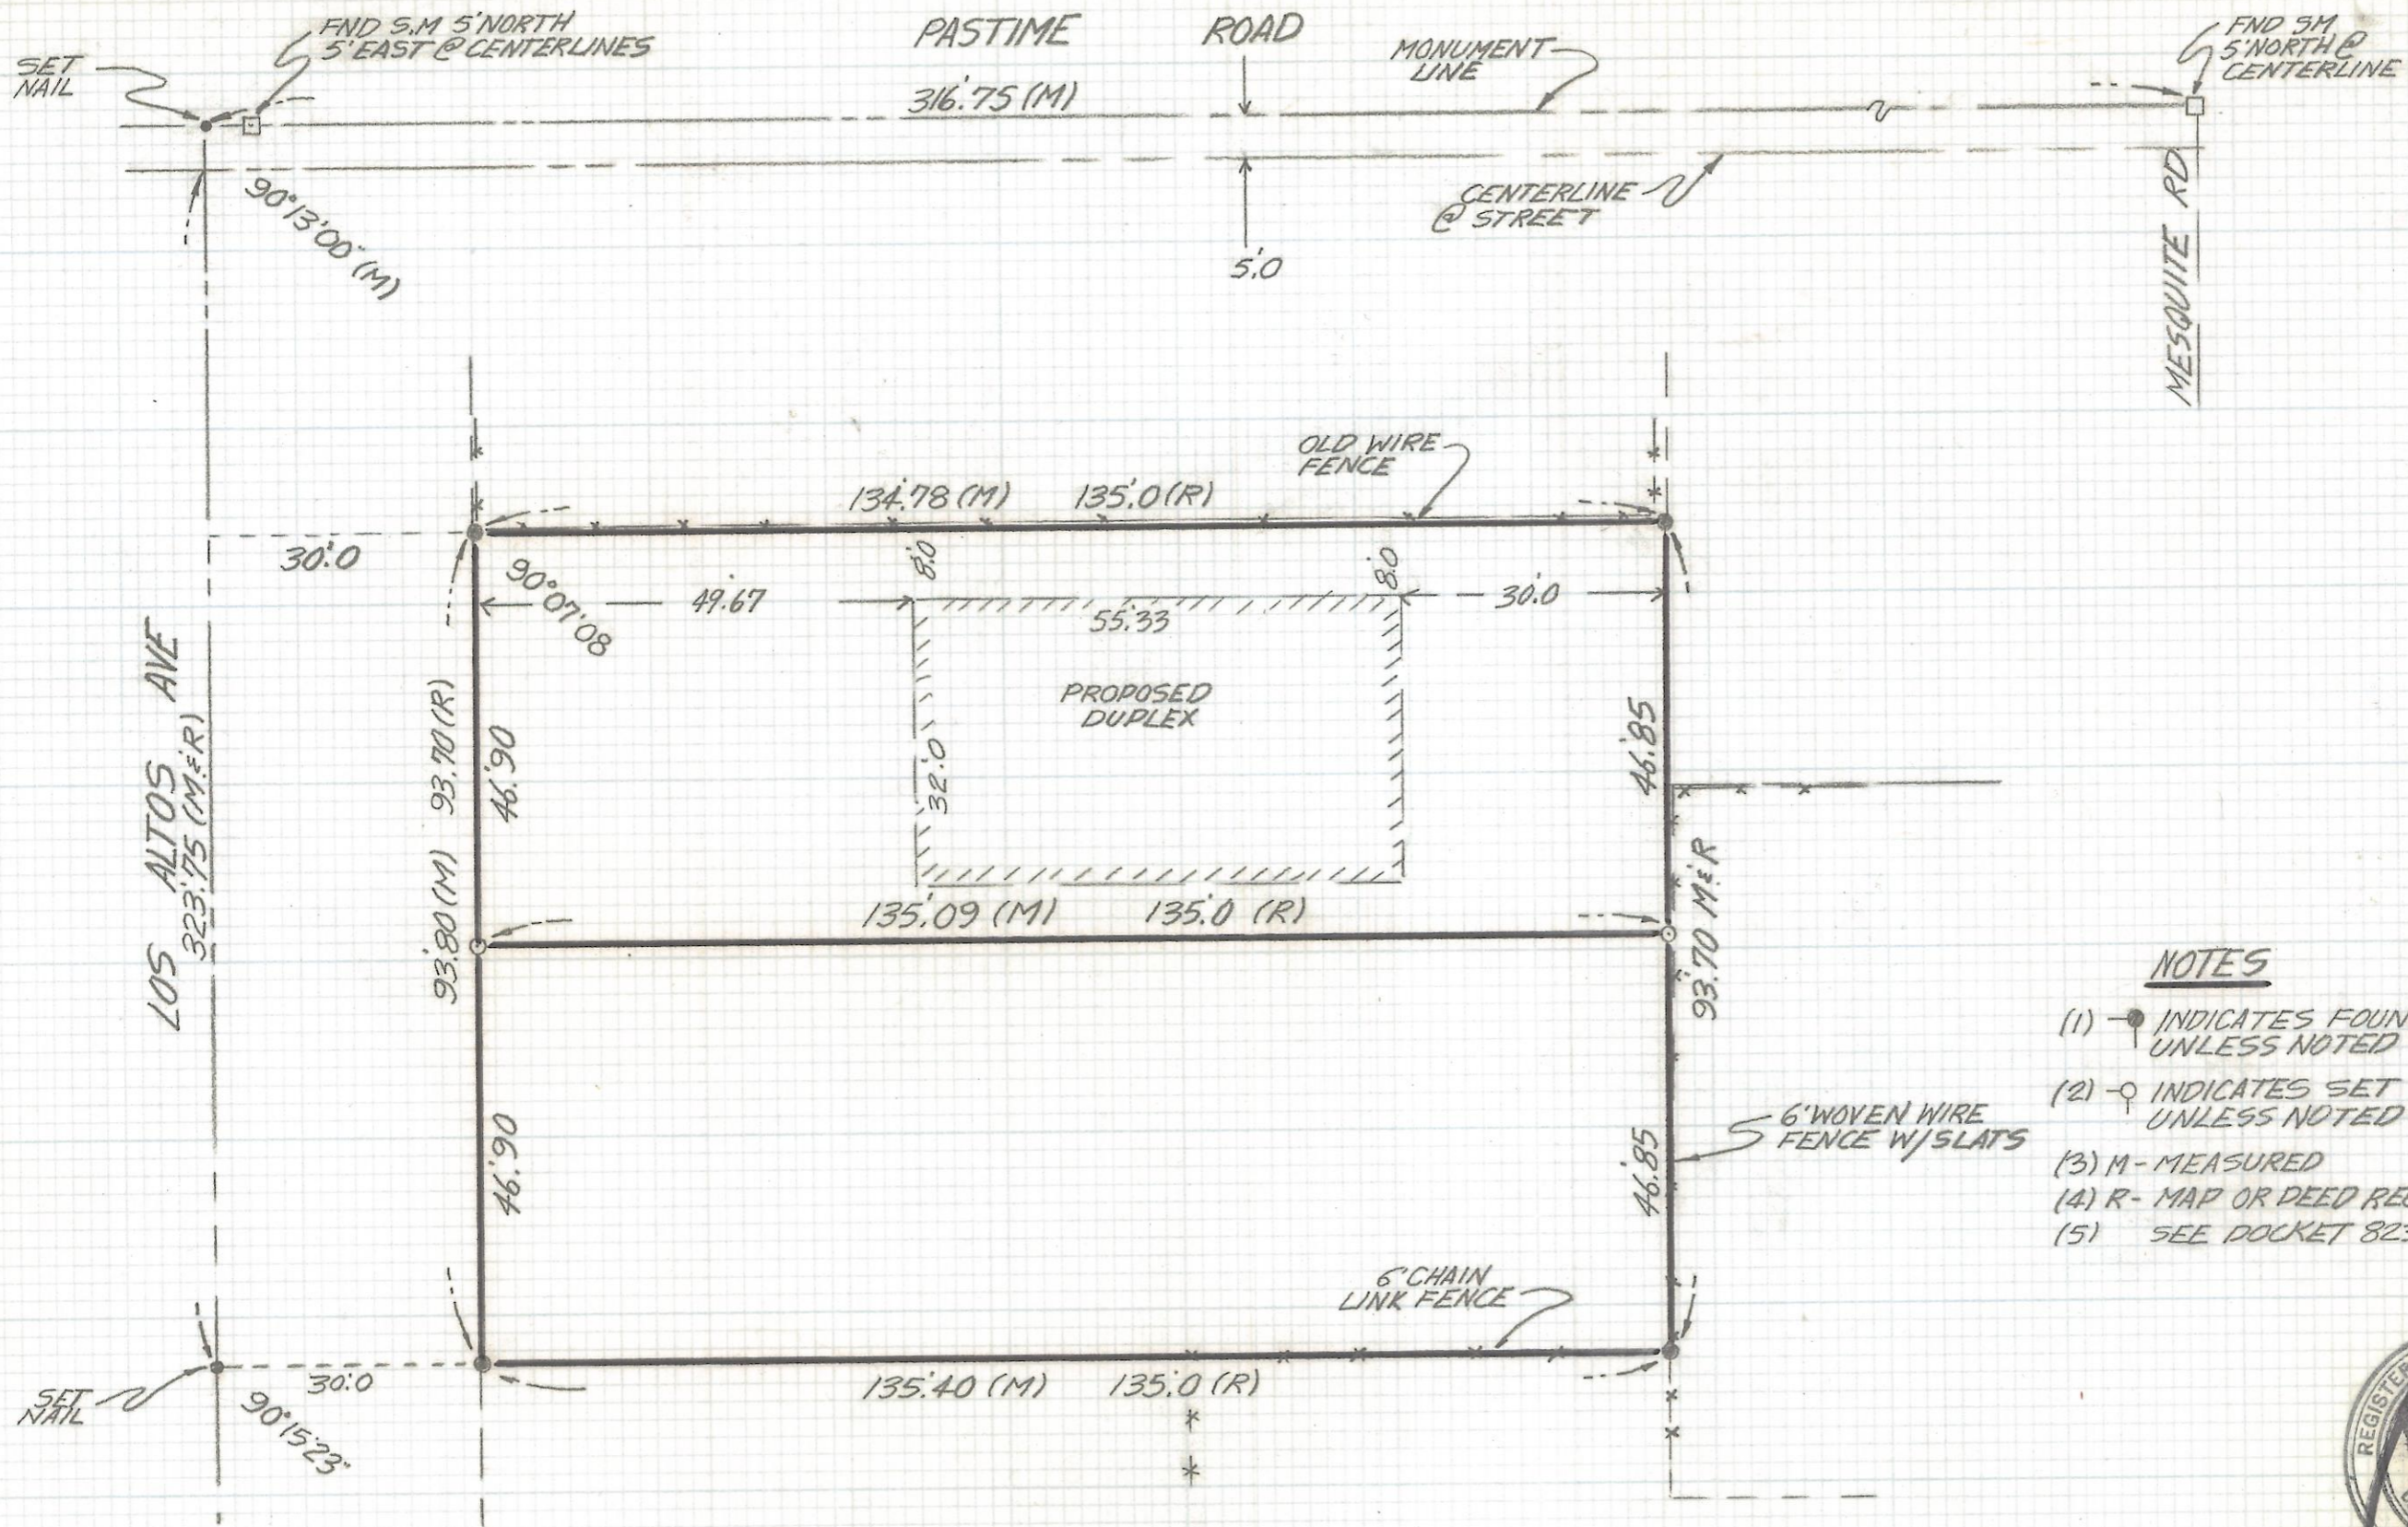

NOTES

- (1) ● INDICATES FOUND 1/2" PIN L.S. 4399 UNLESS NOTED
- (2) ○ INDICATES SET 1/2" PIN MKD L.S. 4680 UNLESS NOTED
- (3) M - MEASURED
- (4) R - MAP OR DEED RECORD
- (5) SEE DOCKET 8233 PAGE 2773

RESULTS OF SURVEY

OF A PORTION OF LOT 2 CATALINA SUBDIVISION AS RECORDED IN BOOK 3 OF MAPS AND PLATS AT PAGE 83 IN THE OFFICE OF THE PIMA COUNTY RECORDER PIMA COUNTY, ARIZONA



ROBERT F. MELLEN
 REGISTERED LAND SURVEYOR
 TUCSON, ARIZONA
 JOB# 91-26

2-2017-436