


DISCLAIMER:

This unrecorded Record of Survey was donated to the City of Tucson. The City of Tucson provides this data for your personal use "as is." Additionally, the City of Tucson provides this information with the understanding that it is not guaranteed to be accurate, correct or complete and conclusions drawn from such information are the responsibility of the user.

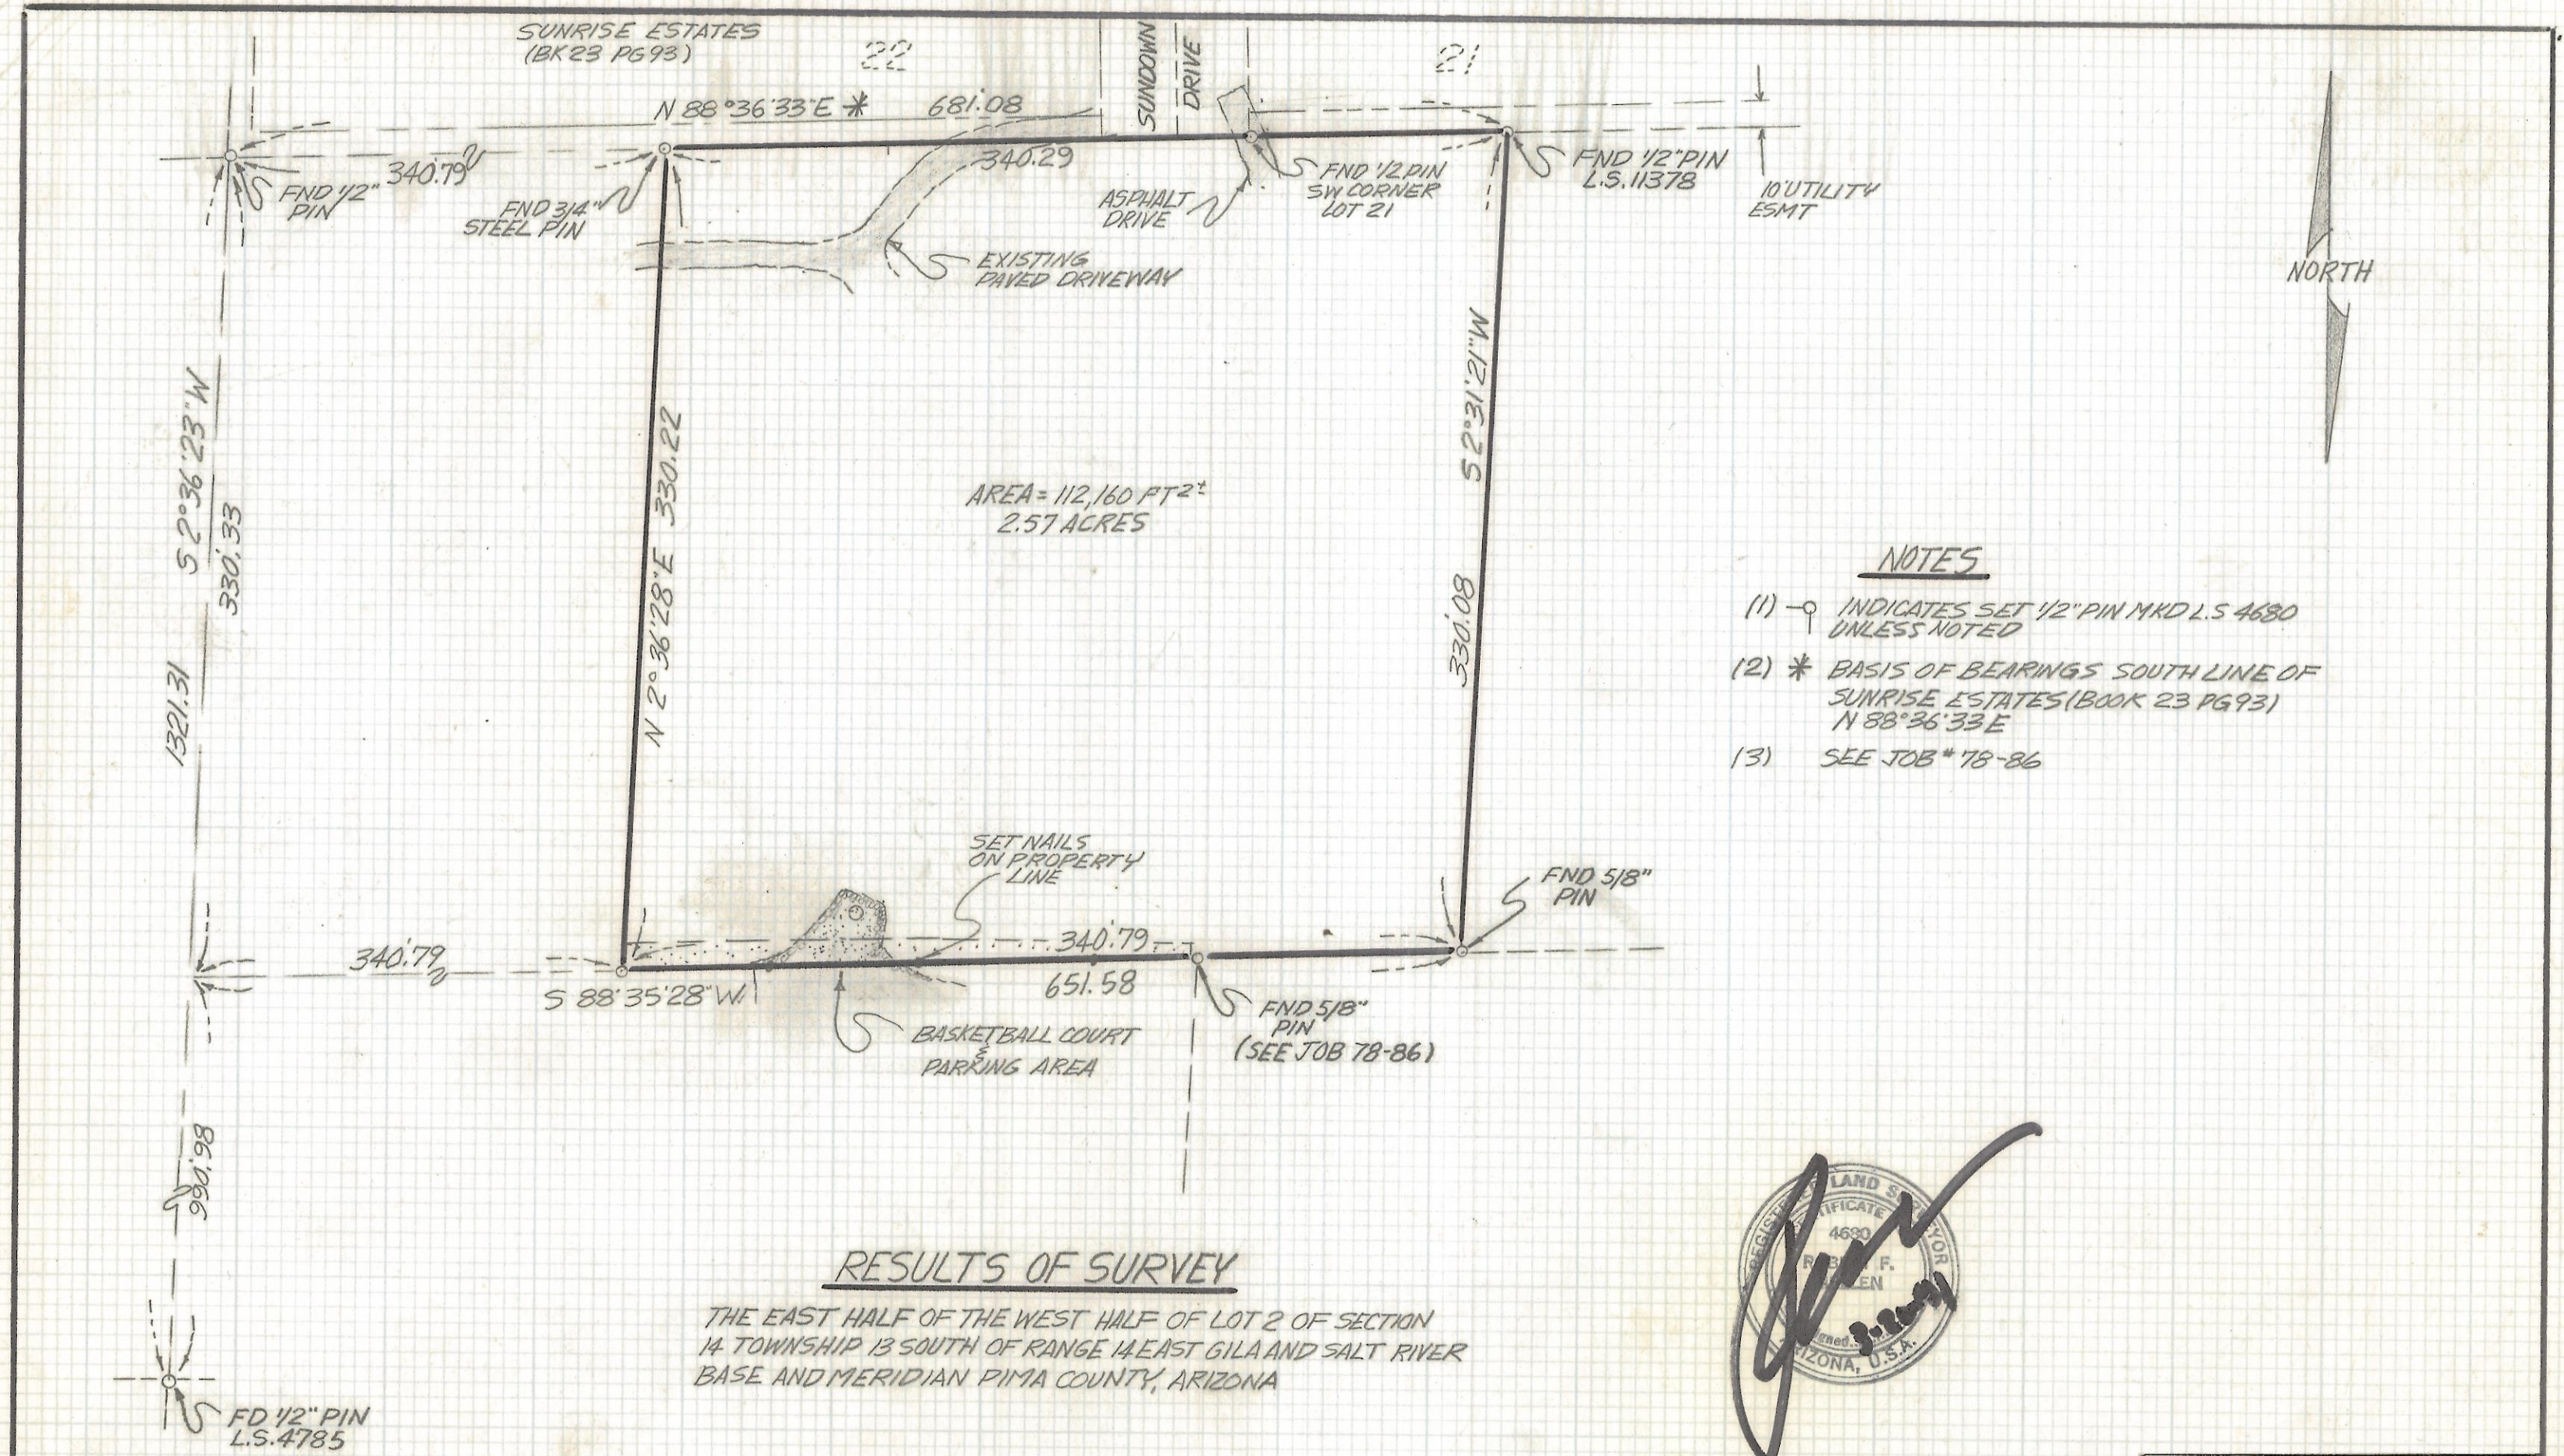

- NOTES
- (1) - \circ INDICATES SET 1/2" PIN MKD L.S. 4680 UNLESS NOTED
 - (2) * BASIS OF BEARINGS SOUTH LINE OF SUNRISE ESTATES (BOOK 23 PG 93) N 88°36'33"E
 - (3) SEE JOB # 78-86

RESULTS OF SURVEY

THE EAST HALF OF THE WEST HALF OF LOT 2 OF SECTION 14 TOWNSHIP 13 SOUTH OF RANGE 14 EAST GILA AND SALT RIVER BASE AND MERIDIAN PIMA COUNTY, ARIZONA



Z-2017-437



REVISIONS	DATE
	DATE: 3-20-91
	DR BY: EMT. CK BY: RFM
	JOB NO. 91-30
	SHEET 1 OF 1

ROBERT F. MELLEN
 REGISTERED LAND SURVEYOR
 1250 W. MOHAVE ST. TUCSON, ARIZONA
 (602) 888-1012 SCALE: 1" = 60'