


DISCLAIMER:

This unrecorded Record of Survey was donated to the City of Tucson. The City of Tucson provides this data for your personal use "as is." Additionally, the City of Tucson provides this information with the understanding that it is not guaranteed to be accurate, correct or complete and conclusions drawn from such information are the responsibility of the user.

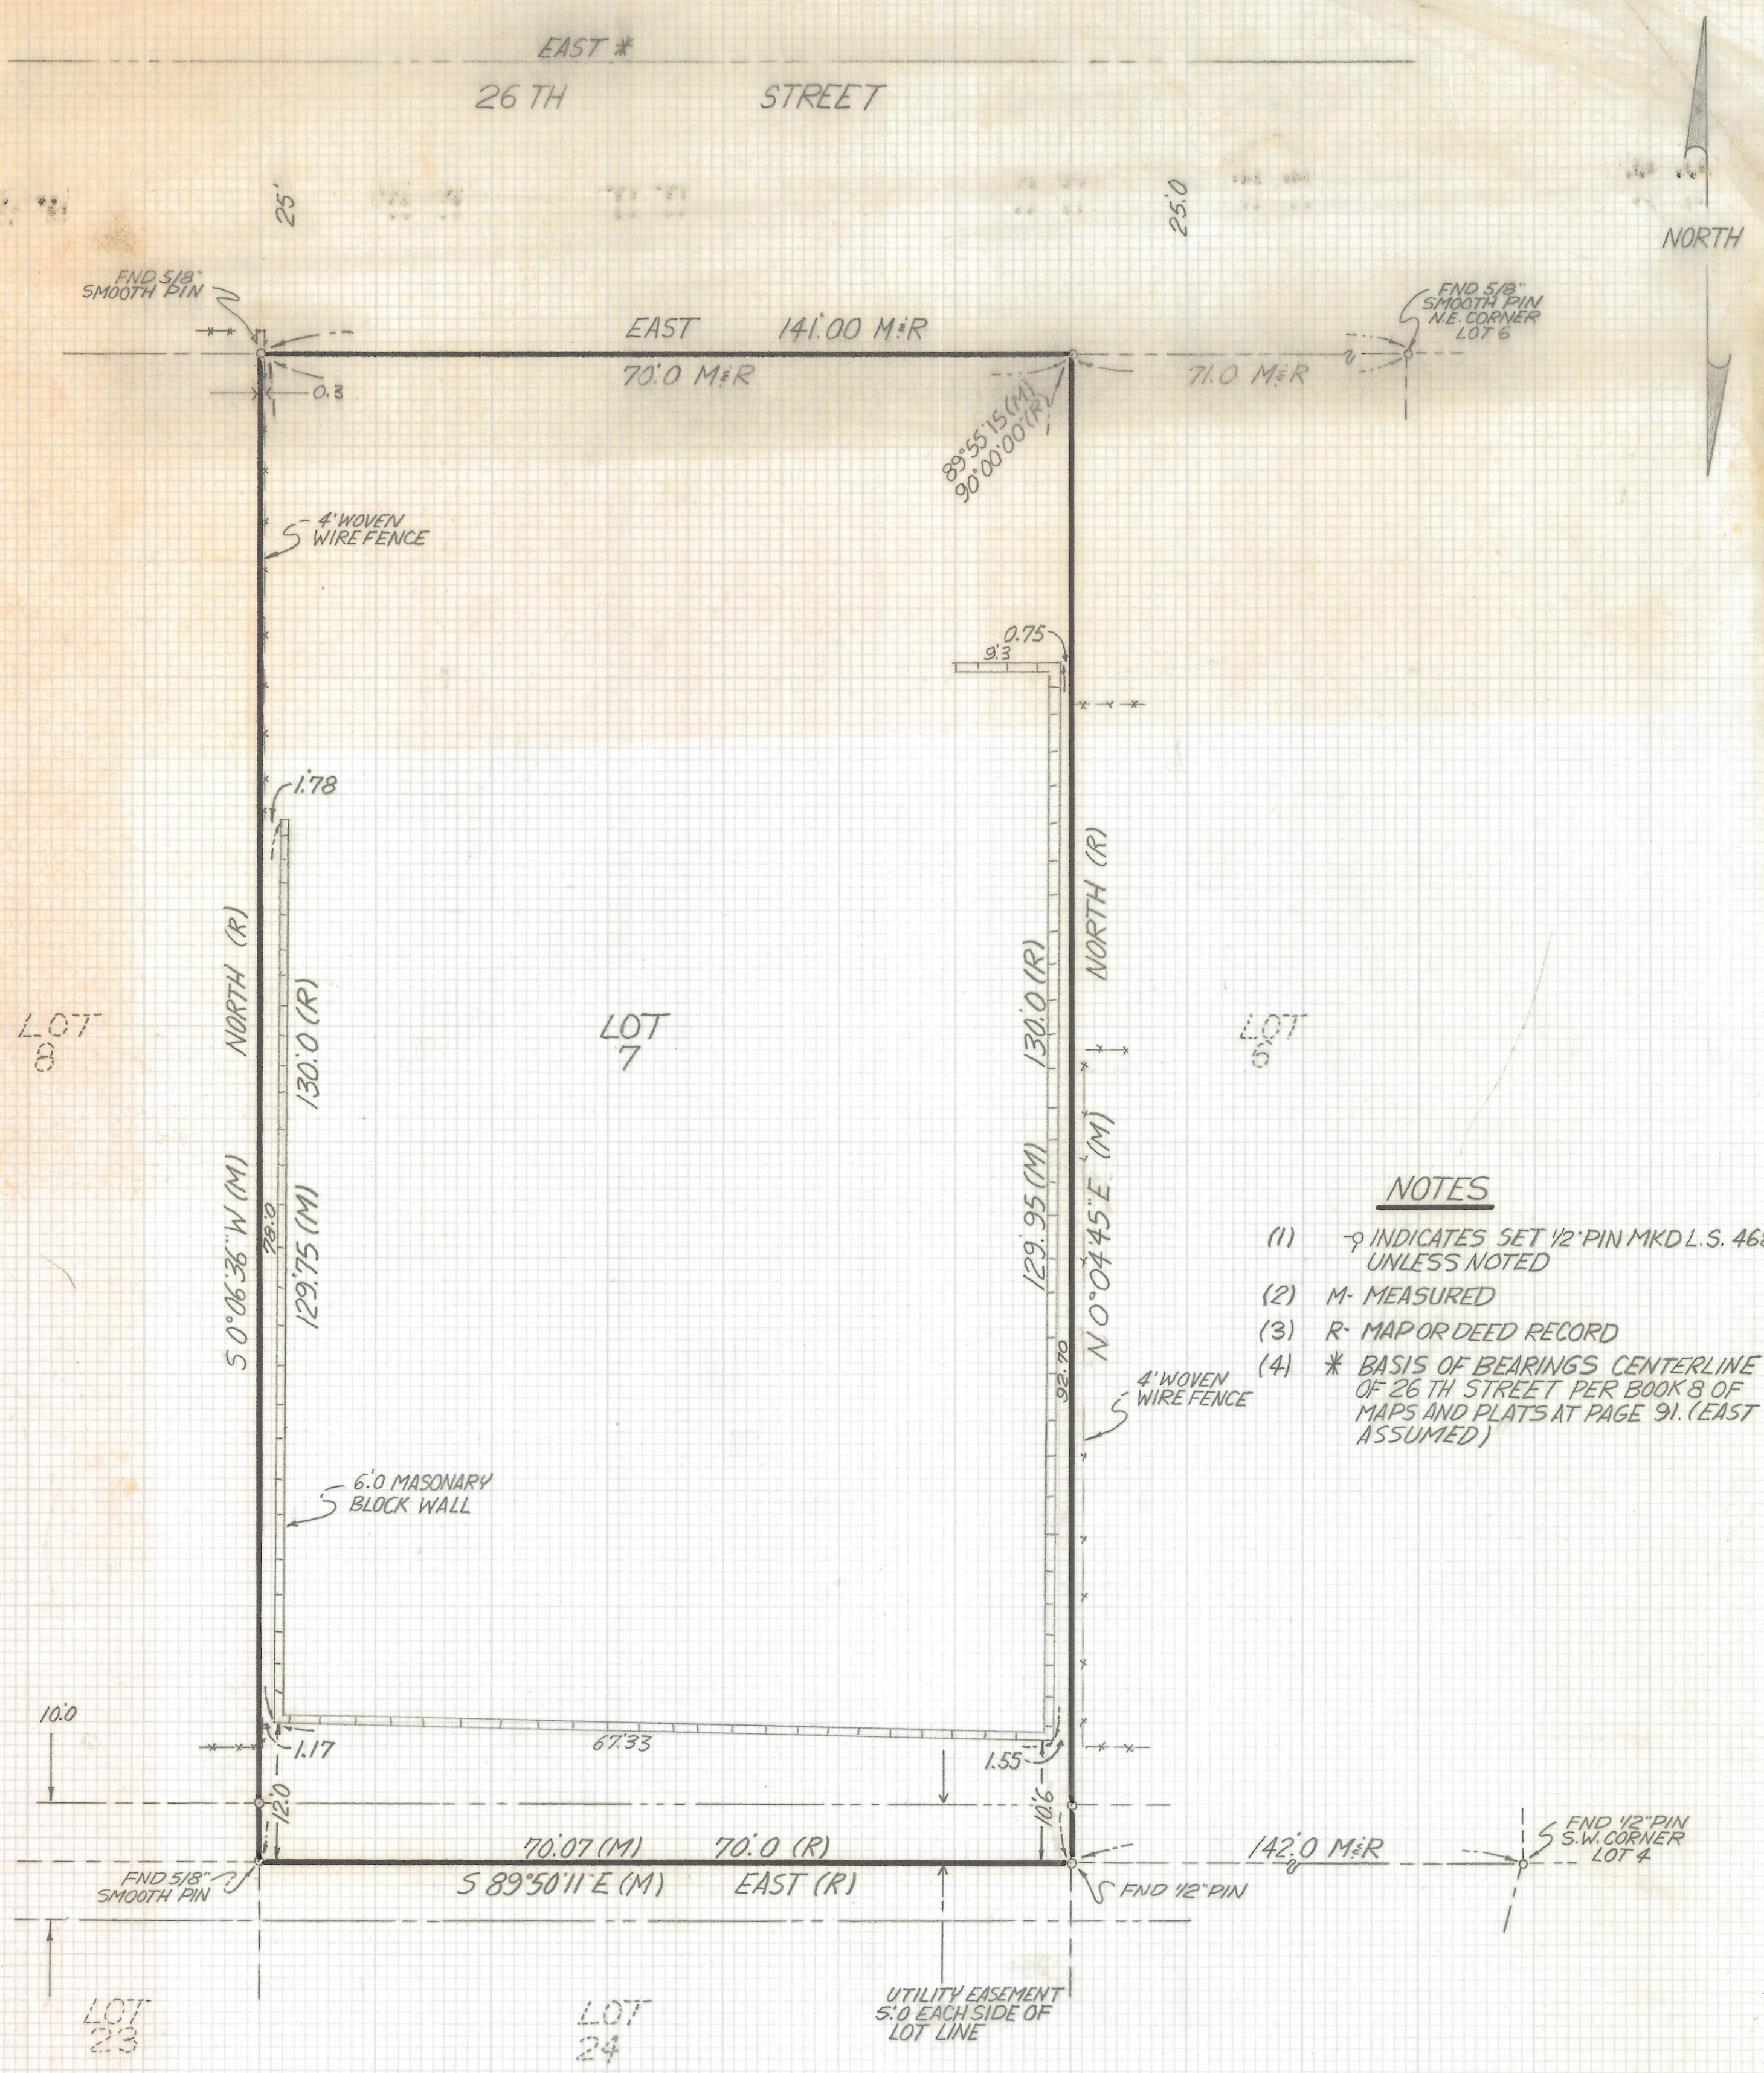

NOTES

- (1) - η INDICATES SET 1/2" PIN MKD L.S. 4680 UNLESS NOTED
- (2) M- MEASURED
- (3) R- MAP OR DEED RECORD
- (4) * BASIS OF BEARINGS CENTERLINE OF 26 TH STREET PER BOOK 8 OF MAPS AND PLATS AT PAGE 91. (EAST ASSUMED)

RESULTS OF SURVEY

OF LOT 7 BLOCK 9 ALVERNON HEIGHTS ADDITION
 RECORDED IN BOOK 8 OF MAPS AND PLATS AT PAGE
 91 IN THE OFFICE OF THE PIMA COUNTY RECORDER
 PIMA COUNTY, ARIZONA



| | | | | |
|----------------|------------------------------------|---------------|-------------------------|--------------|
| RFM | Z-2017-443 | | REVISIONS | DATE |
| | ROBERT F. MELLEN | | DATE: 4-4-91 | |
| | REGISTERED LAND SURVEYOR | | DRAWN BY: EMT CKBY: REM | |
| | 1250 W. MOHAVE ST. TUCSON, ARIZONA | | JOB NO. 91-46 | |
| (602) 888-1012 | | SCALE: 1"=10' | | SHEET 1 OF 1 |