
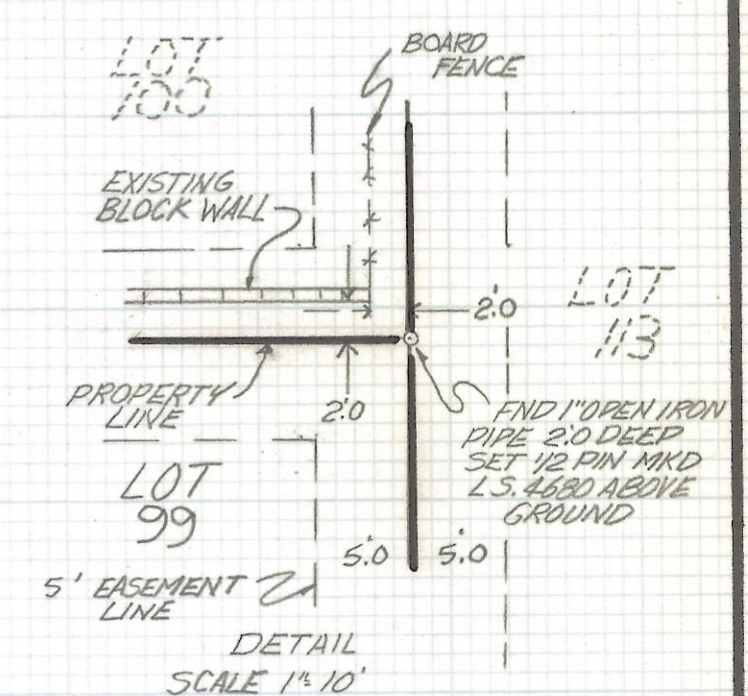
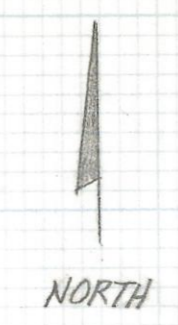


DISCLAIMER:

This unrecorded Record of Survey was donated to the City of Tucson. The City of Tucson provides this data for your personal use "as is." Additionally, the City of Tucson provides this information with the understanding that it is not guaranteed to be accurate, correct or complete and conclusions drawn from such information are the responsibility of the user.

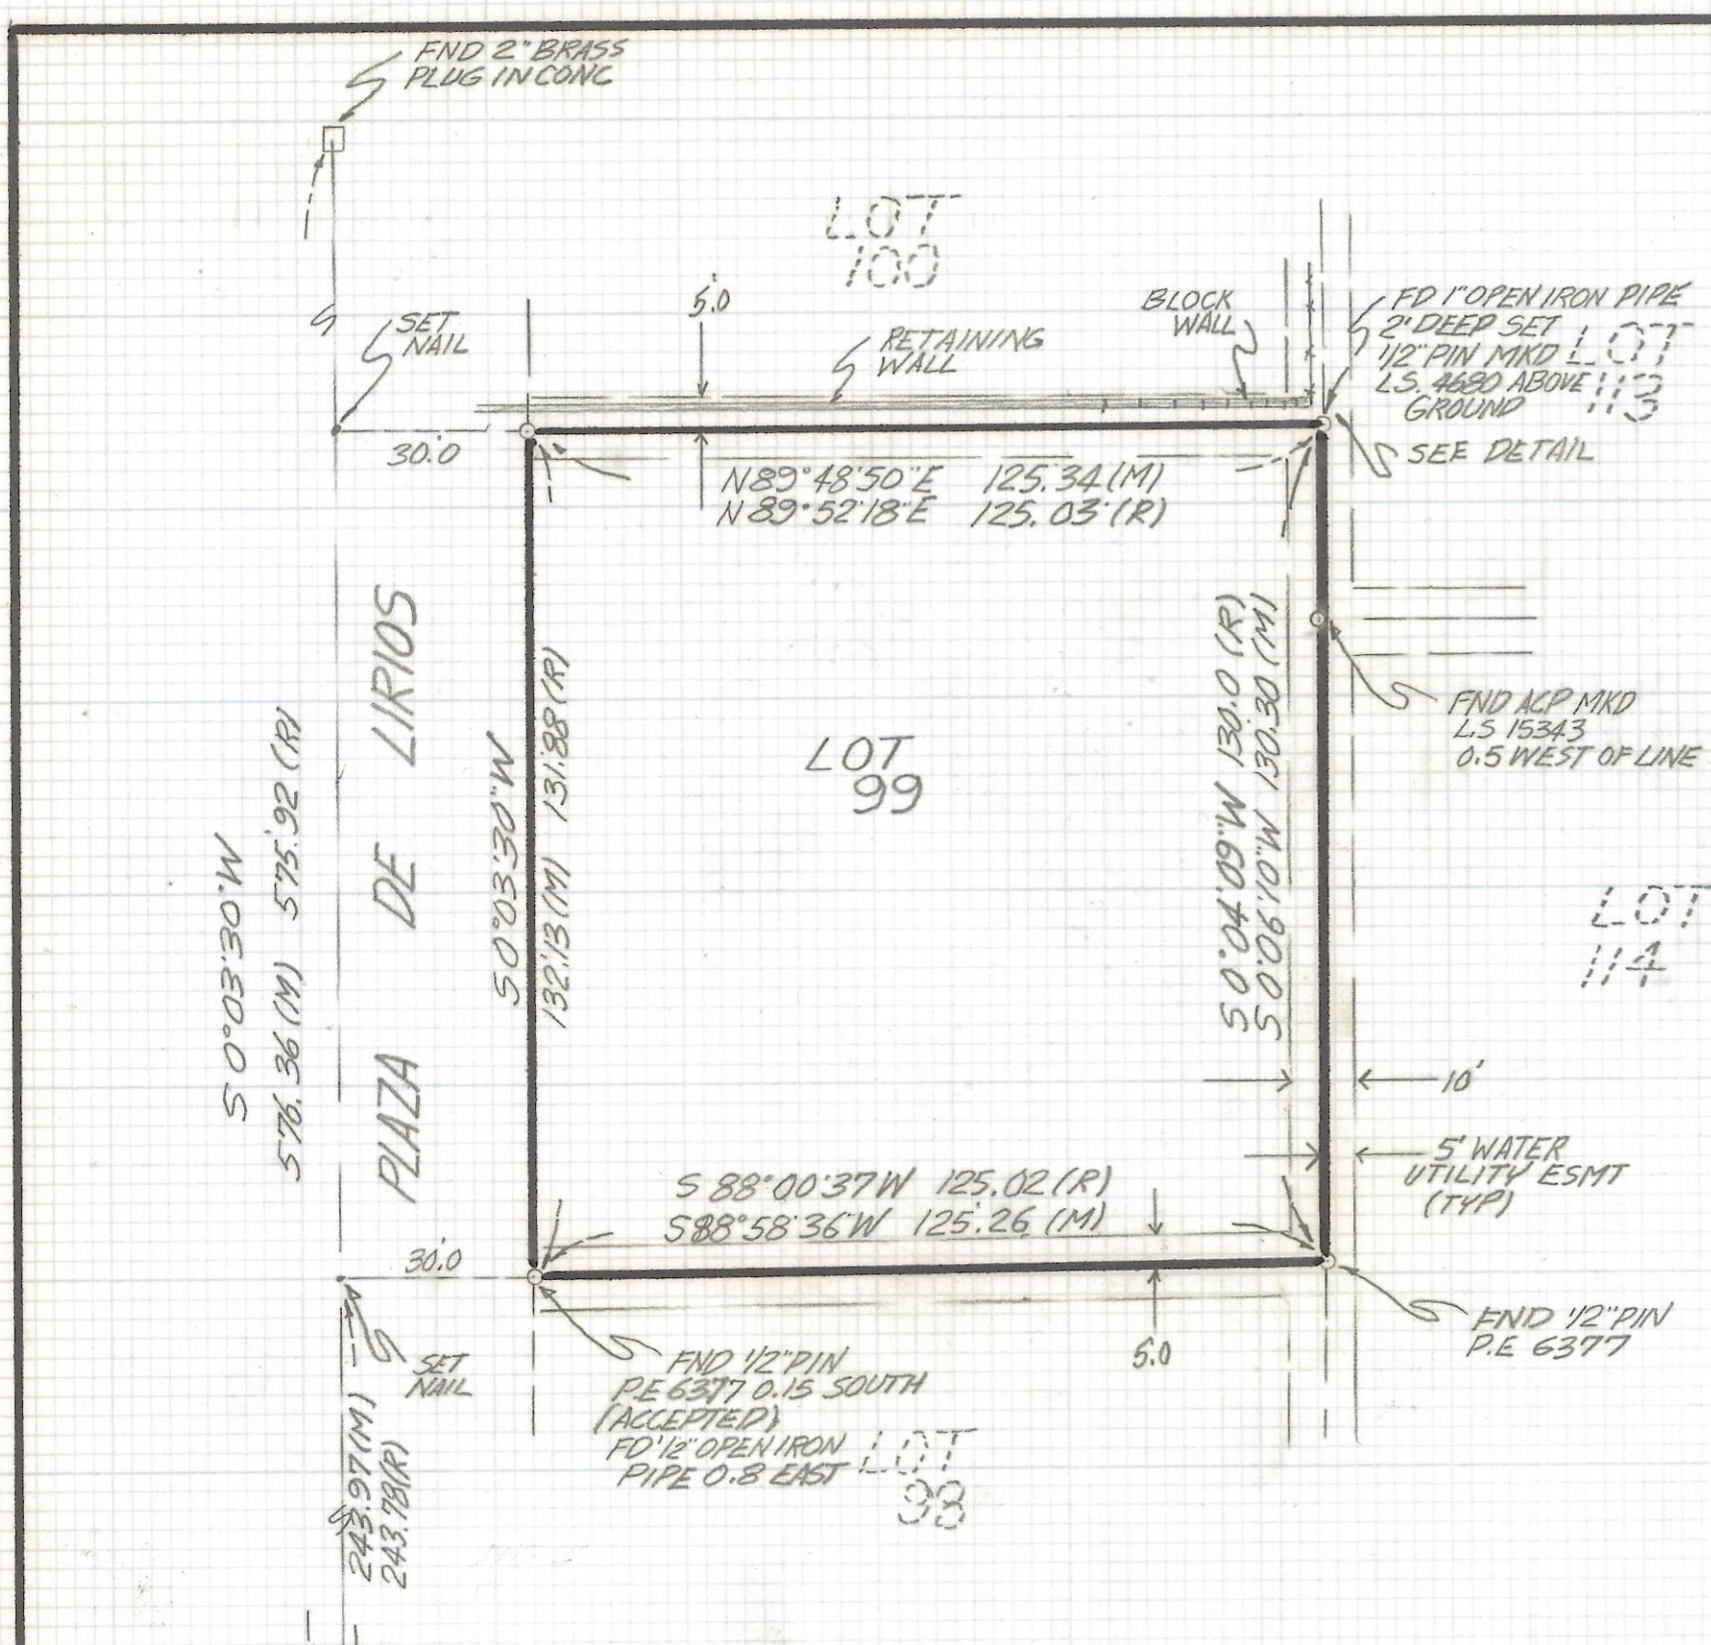

NOTES

- (1) ♀ INDICATES SET 1/2" PIN MKD L.S. 4680 UNLESS NOTED
- (2) (M) MEASURED
- (3) (R) MAP OR DEED RECORD

RESULTS OF SURVEY

OF LOT 99 MIRAFLORES ESTATES RECORDED IN BOOK 12 OF MAPS AND PLATS AT PAGE 90 IN THE OFFICE OF THE PIMA COUNTY RECORDER PIMA COUNTY, ARIZONA



Z-2017-455

RFM	ROBERT F. MELLEN	REVISIONS	DATE
	REGISTERED LAND SURVEYOR		DATE: 5-10-91
	1250 W. MONAHE ST. TUCSON, ARIZONA		DR BY: EMT, CKBY: RFM
	(602) 888-1012	SCALE: 1" = 30'	JOB NO. 91-59
		SHEET 1 OF 1	