


DISCLAIMER:

This unrecorded Record of Survey was donated to the City of Tucson. The City of Tucson provides this data for your personal use "as is." Additionally, the City of Tucson provides this information with the understanding that it is not guaranteed to be accurate, correct or complete and conclusions drawn from such information are the responsibility of the user.

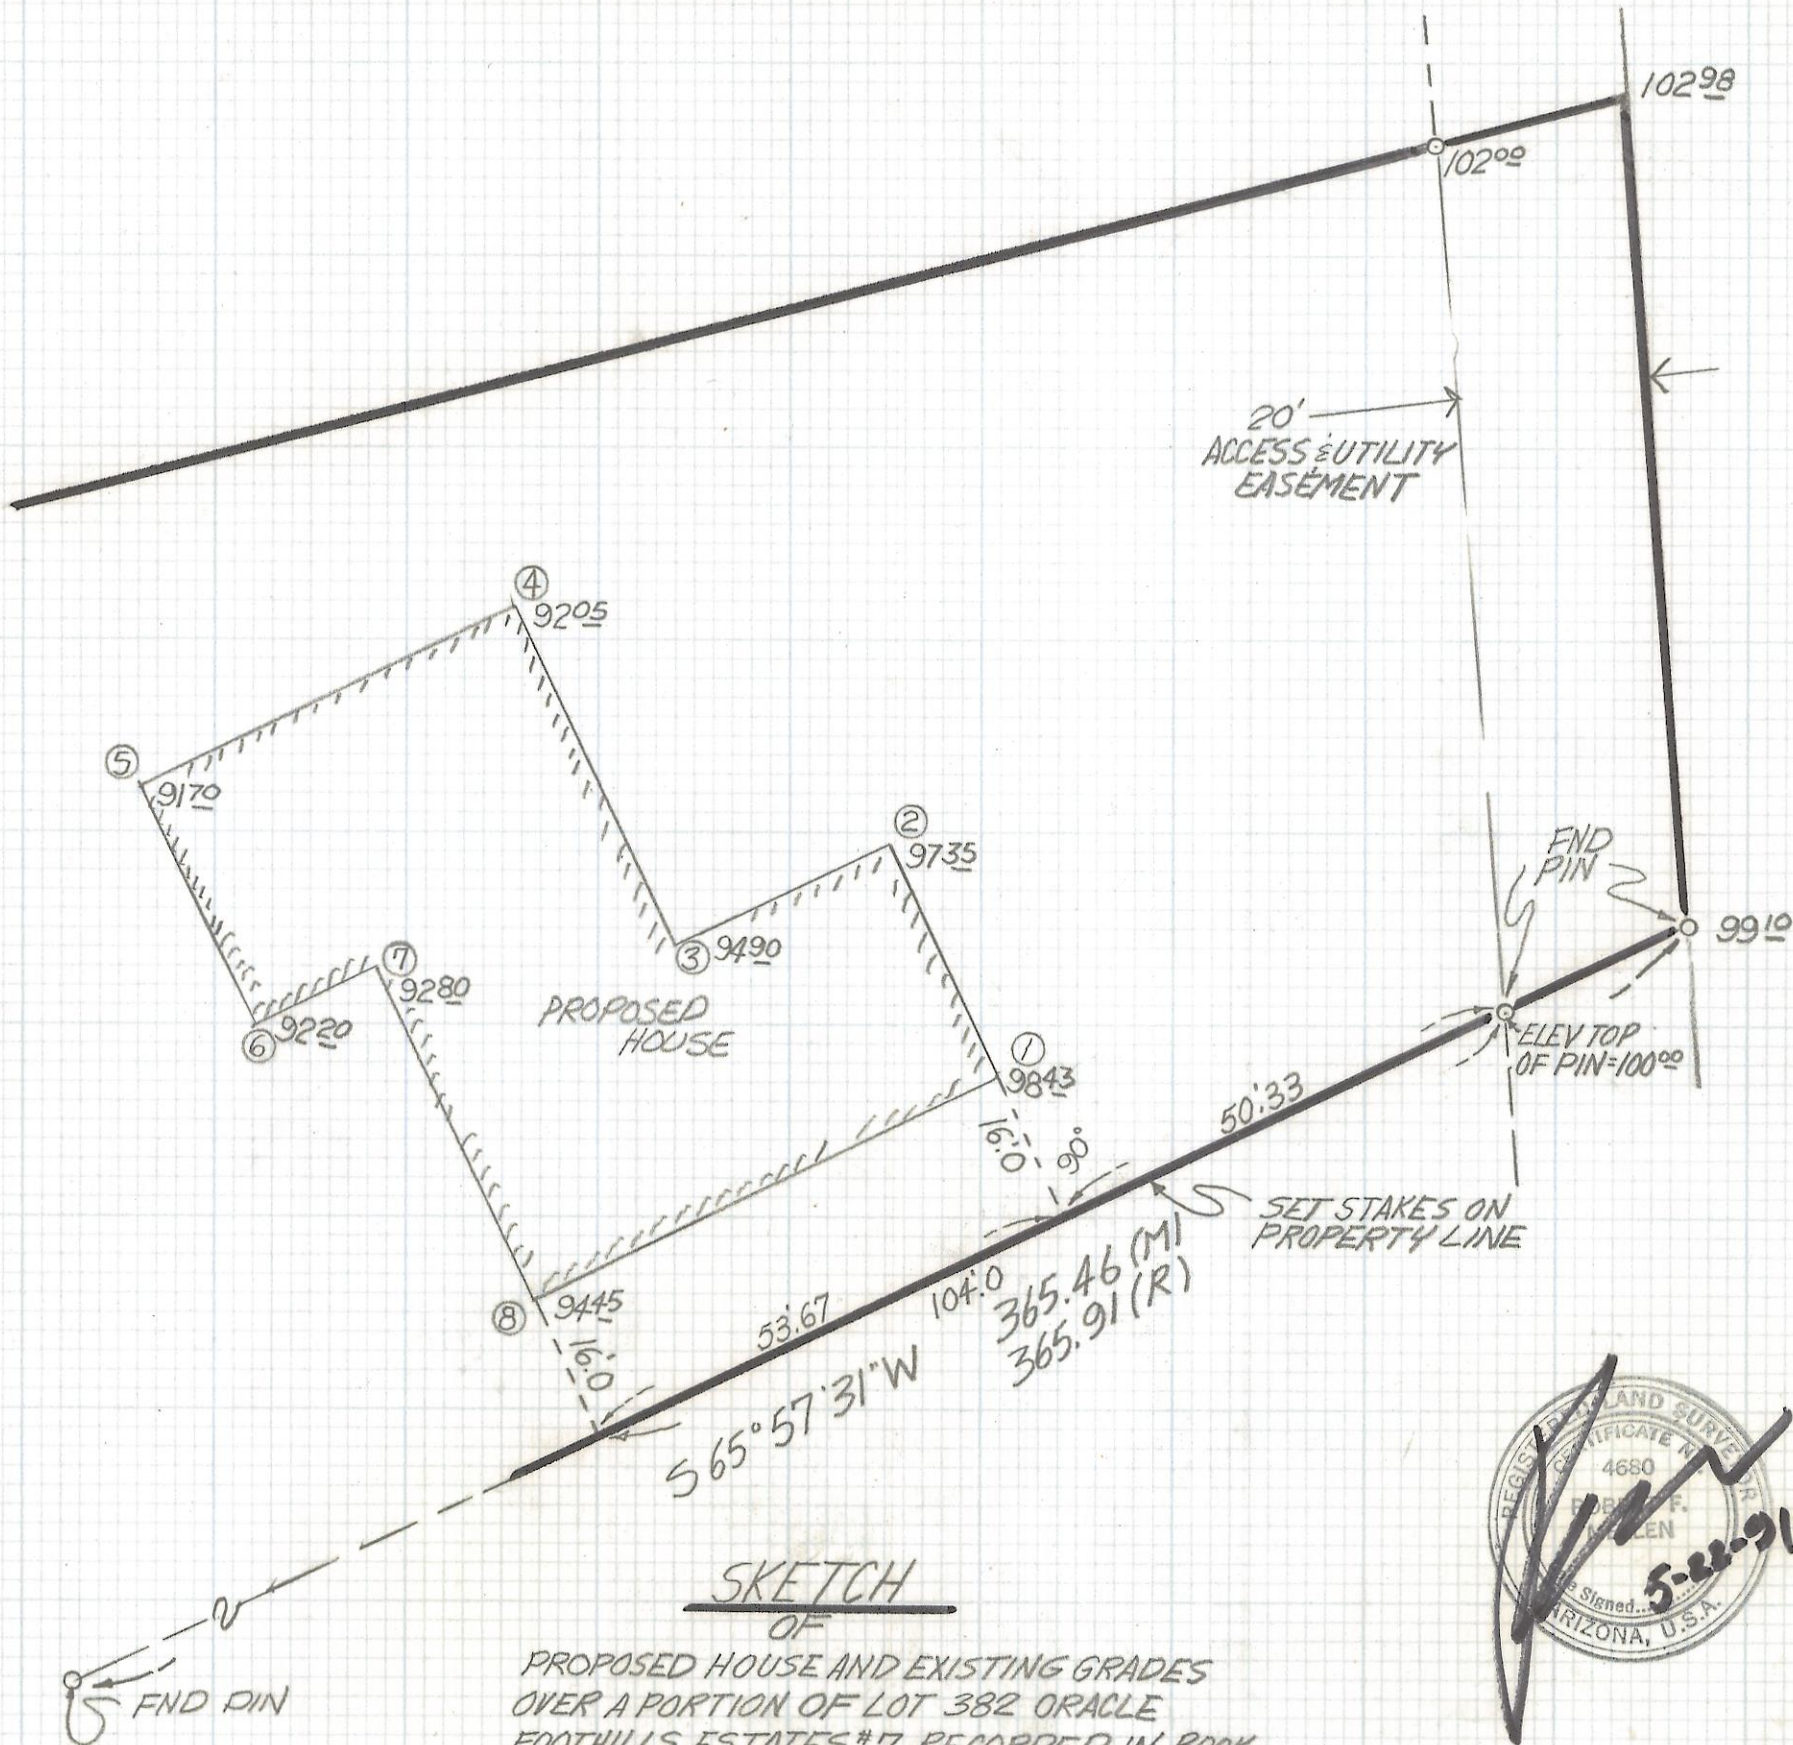

SKETCH
OF

PROPOSED HOUSE AND EXISTING GRADES
OVER A PORTION OF LOT 382 ORACLE
FOOTHILLS ESTATES #7 RECORDED IN BOOK
17 OF MAPS AND PLATS AT PAGE 72 IN THE
OFFICE OF THE PIMA COUNTY RECORDER
PIMA COUNTY, ARIZONA



ROBERT F. MELLEN
REGISTERED LAND SURVEYOR
TUCSON, ARIZONA
JOB# 91-65

Z-2017-460