


DISCLAIMER:

This unrecorded Record of Survey was donated to the City of Tucson. The City of Tucson provides this data for your personal use "as is." Additionally, the City of Tucson provides this information with the understanding that it is not guaranteed to be accurate, correct or complete and conclusions drawn from such information are the responsibility of the user.

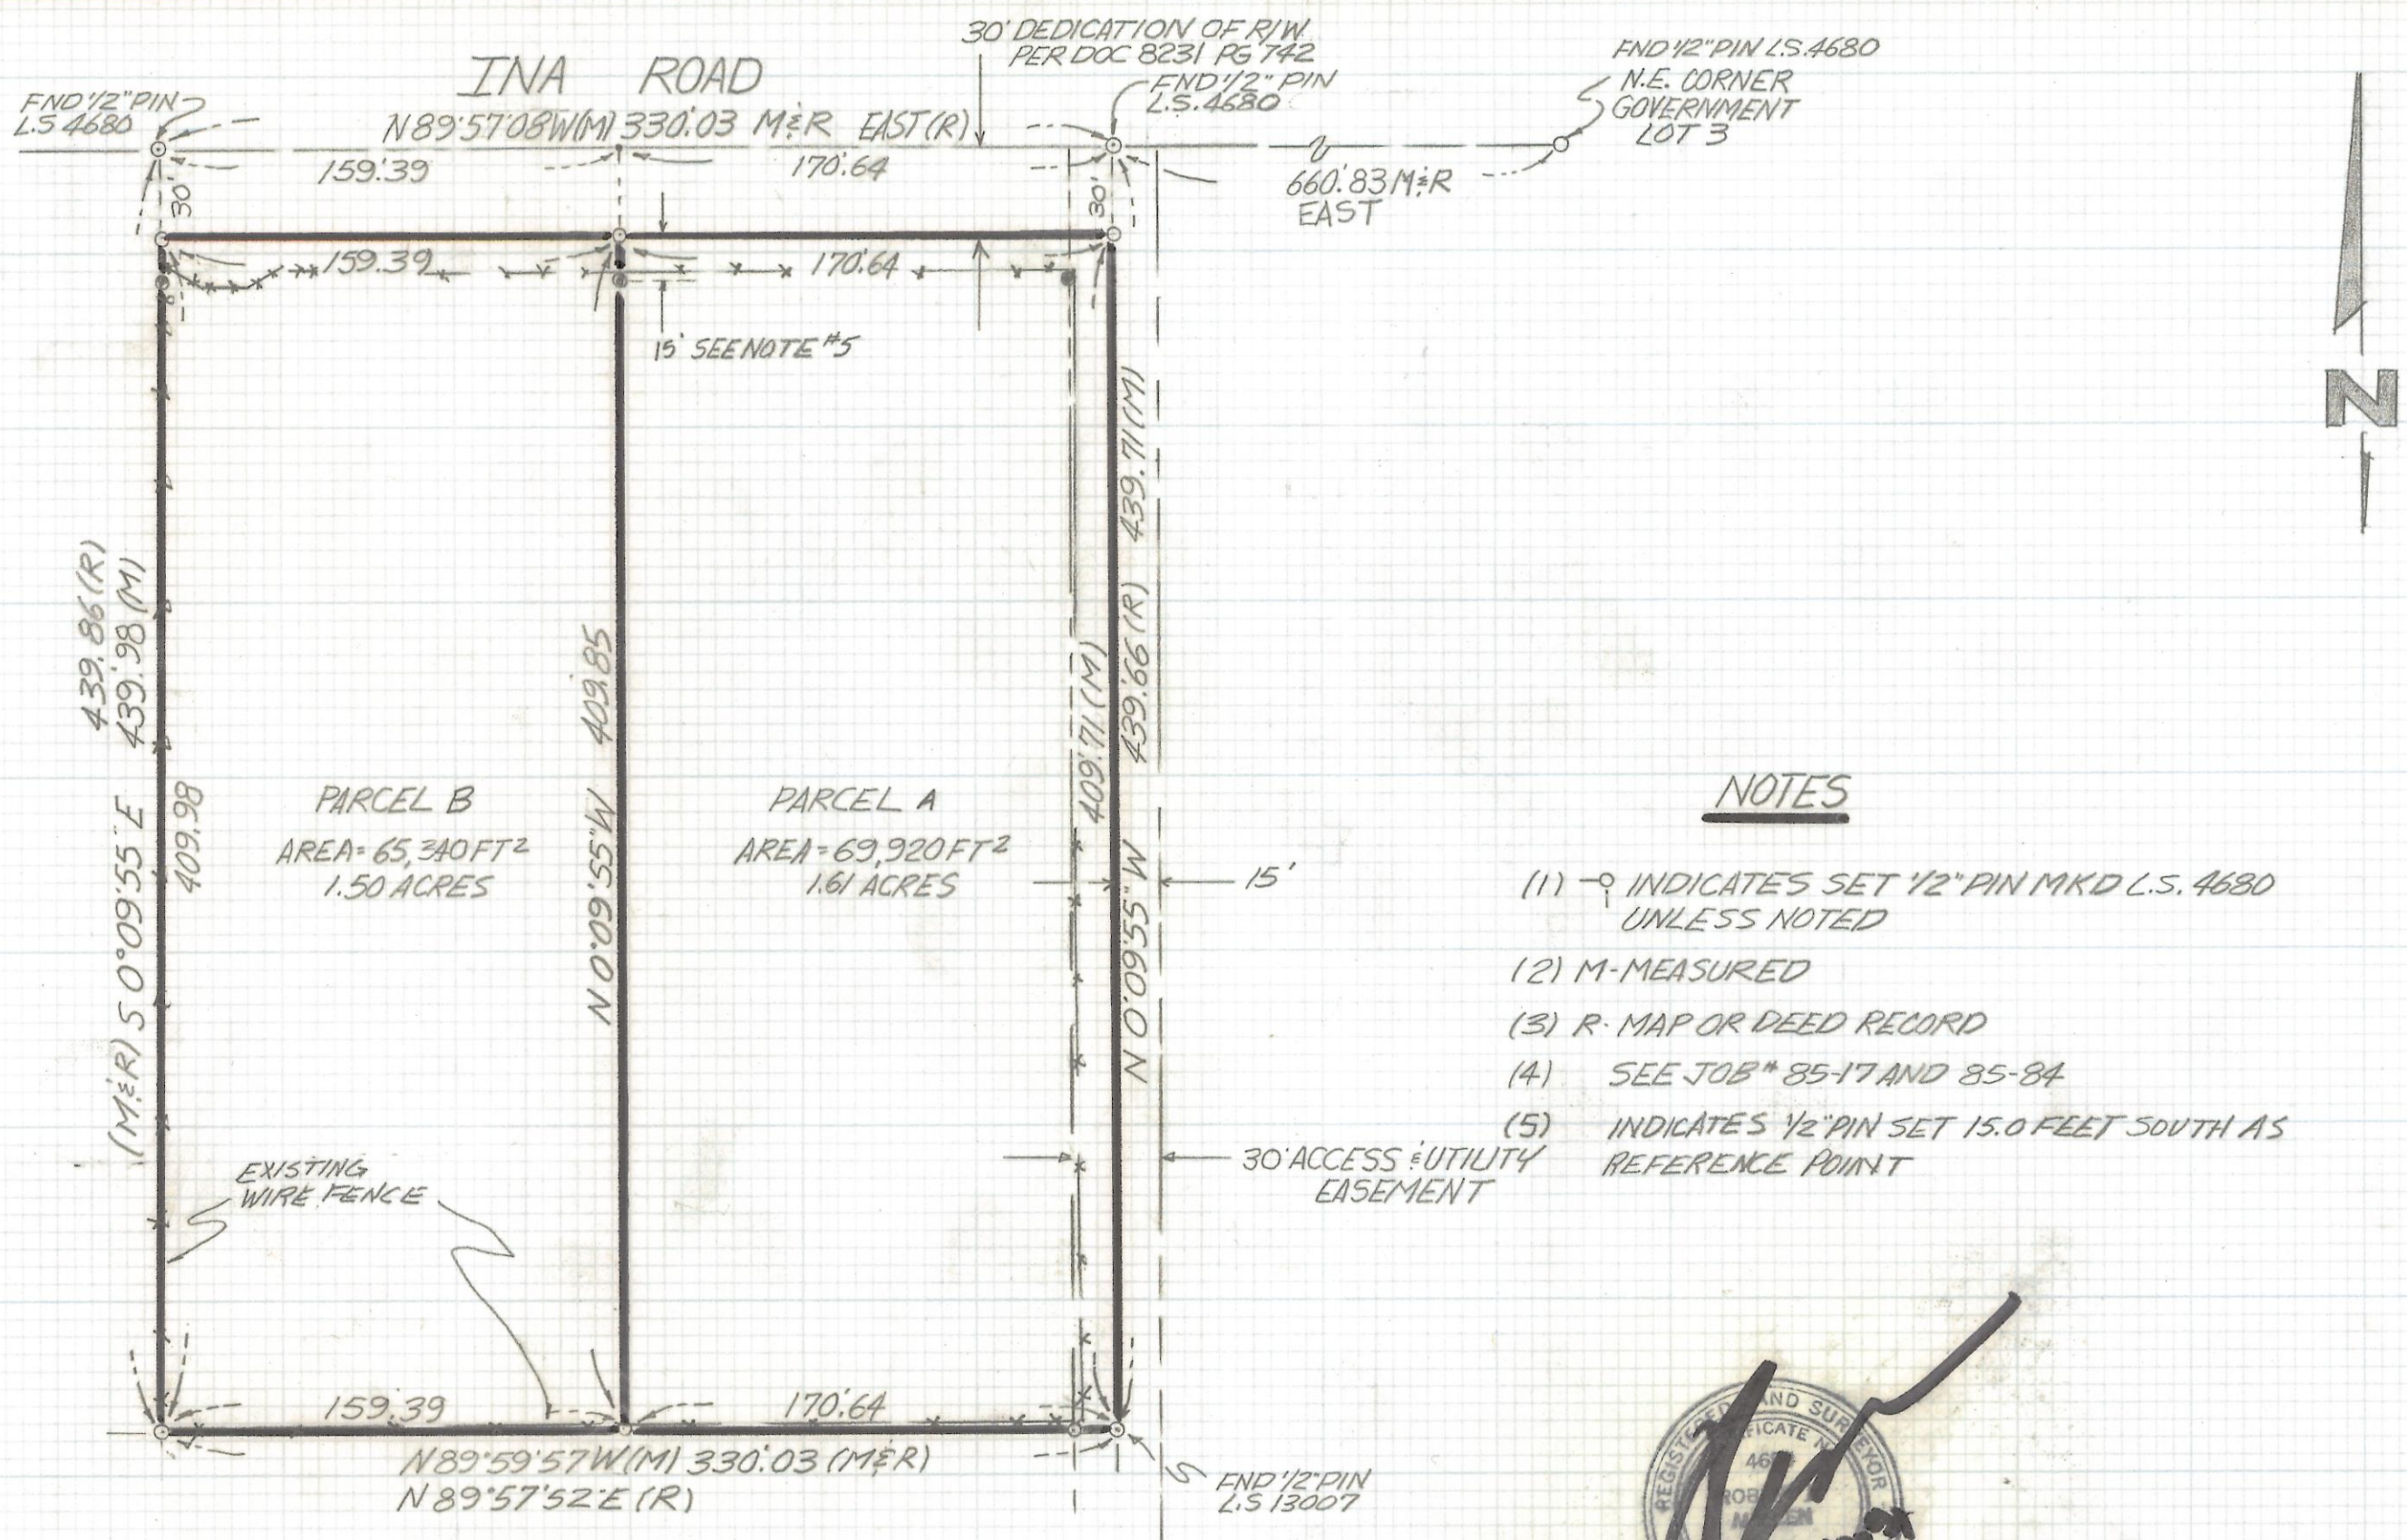

NOTES

- (1) \circ INDICATES SET 1/2" PIN MKD L.S. 4680 UNLESS NOTED
- (2) M-MEASURED
- (3) R- MAP OR DEED RECORD
- (4) SEE JOB# 85-17 AND 85-84
- (5) INDICATES 1/2" PIN SET 15.0 FEET SOUTH AS REFERENCE POINT



RESULTS OF SURVEY

OF A PORTION OF LOT 3, SECTION 3, TOWNSHIP 13 SOUTH OF RANGE 11 EAST, GILA AND SALT RIVER BASE AND MERIDIAN PIMA COUNTY, ARIZONA

Z-2017-465

REVISIONS		DATE
RFM	ROBERT F. MELLEN	DATE: 6-6-91
	REGISTERED LAND SURVEYOR	DR BY: EMT CK BY: RFM
	1250 W. MOHAVE ST. TUCSON, ARIZONA	JOB NO. 91-70
	(602) 888-1012 SCALE: 1" = 60'	SHEET 1 OF 1