



# **DISCLAIMER:**

**This unrecorded Record of Survey was donated to the City of Tucson. The City of Tucson provides this data for your personal use "as is." Additionally, the City of Tucson provides this information with the understanding that it is not guaranteed to be accurate, correct or complete and conclusions drawn from such information are the responsibility of the user.**

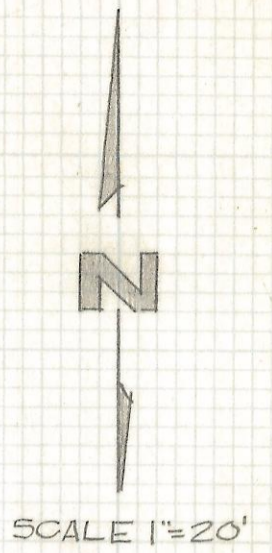

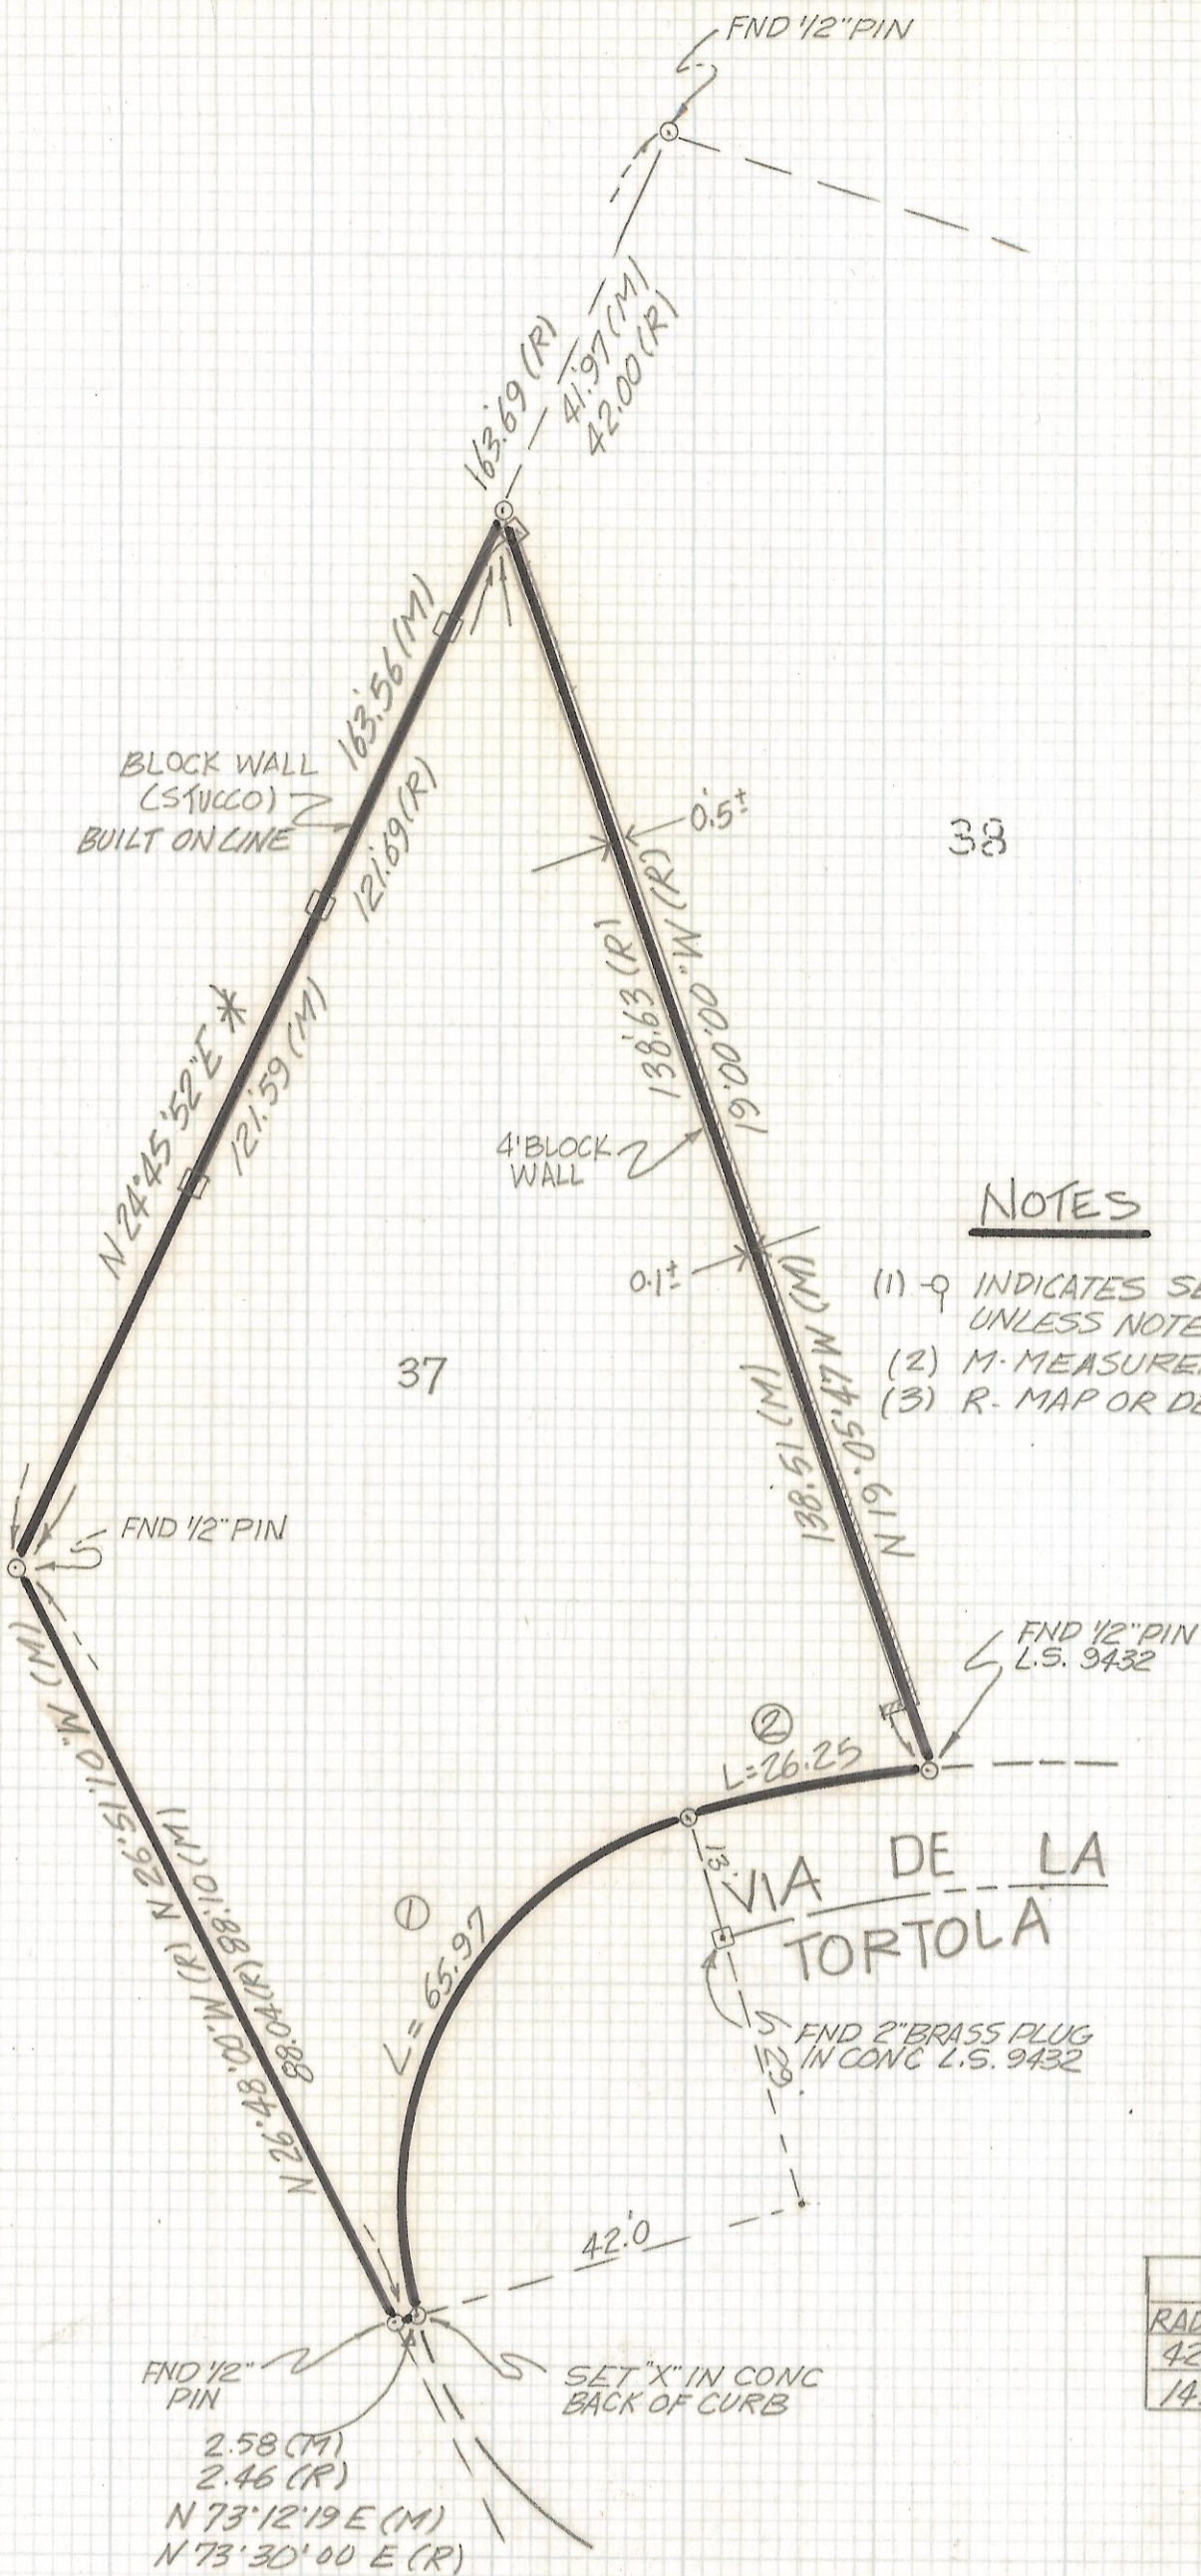

**NOTES**

- (1) -  $\circ$  INDICATES SET 1/2" PIN MKD L.S. 4680 UNLESS NOTED
- (2) M - MEASURED
- (3) R - MAP OR DEED RECORD

CURVE DATA				
RADIUS	DELTA	TANGENT	LENGTH	CHORD
42.0	89° 59' 43"	42.0	65.97	59.39
143.0	10° 31' 03"	13.16	26.25	26.21

**RESULTS OF SURVEY**

OF LOT 37 PALOMA DEL SOL AS RECORDED IN BOOK 38 OF MAPS AND PLATS AT PAGE 11 IN THE OFFICE OF THE PIMA COUNTY RECORDER PIMA COUNTY ARIZONA



Z-2017-481

ROBERT F. MELLEN  
 REGISTERED LAND SURVEYOR  
 TUCSON, ARIZONA  
 JOB 91-92