


# **DISCLAIMER:**

**This unrecorded Record of Survey was donated to the City of Tucson. The City of Tucson provides this data for your personal use "as is." Additionally, the City of Tucson provides this information with the understanding that it is not guaranteed to be accurate, correct or complete and conclusions drawn from such information are the responsibility of the user.**

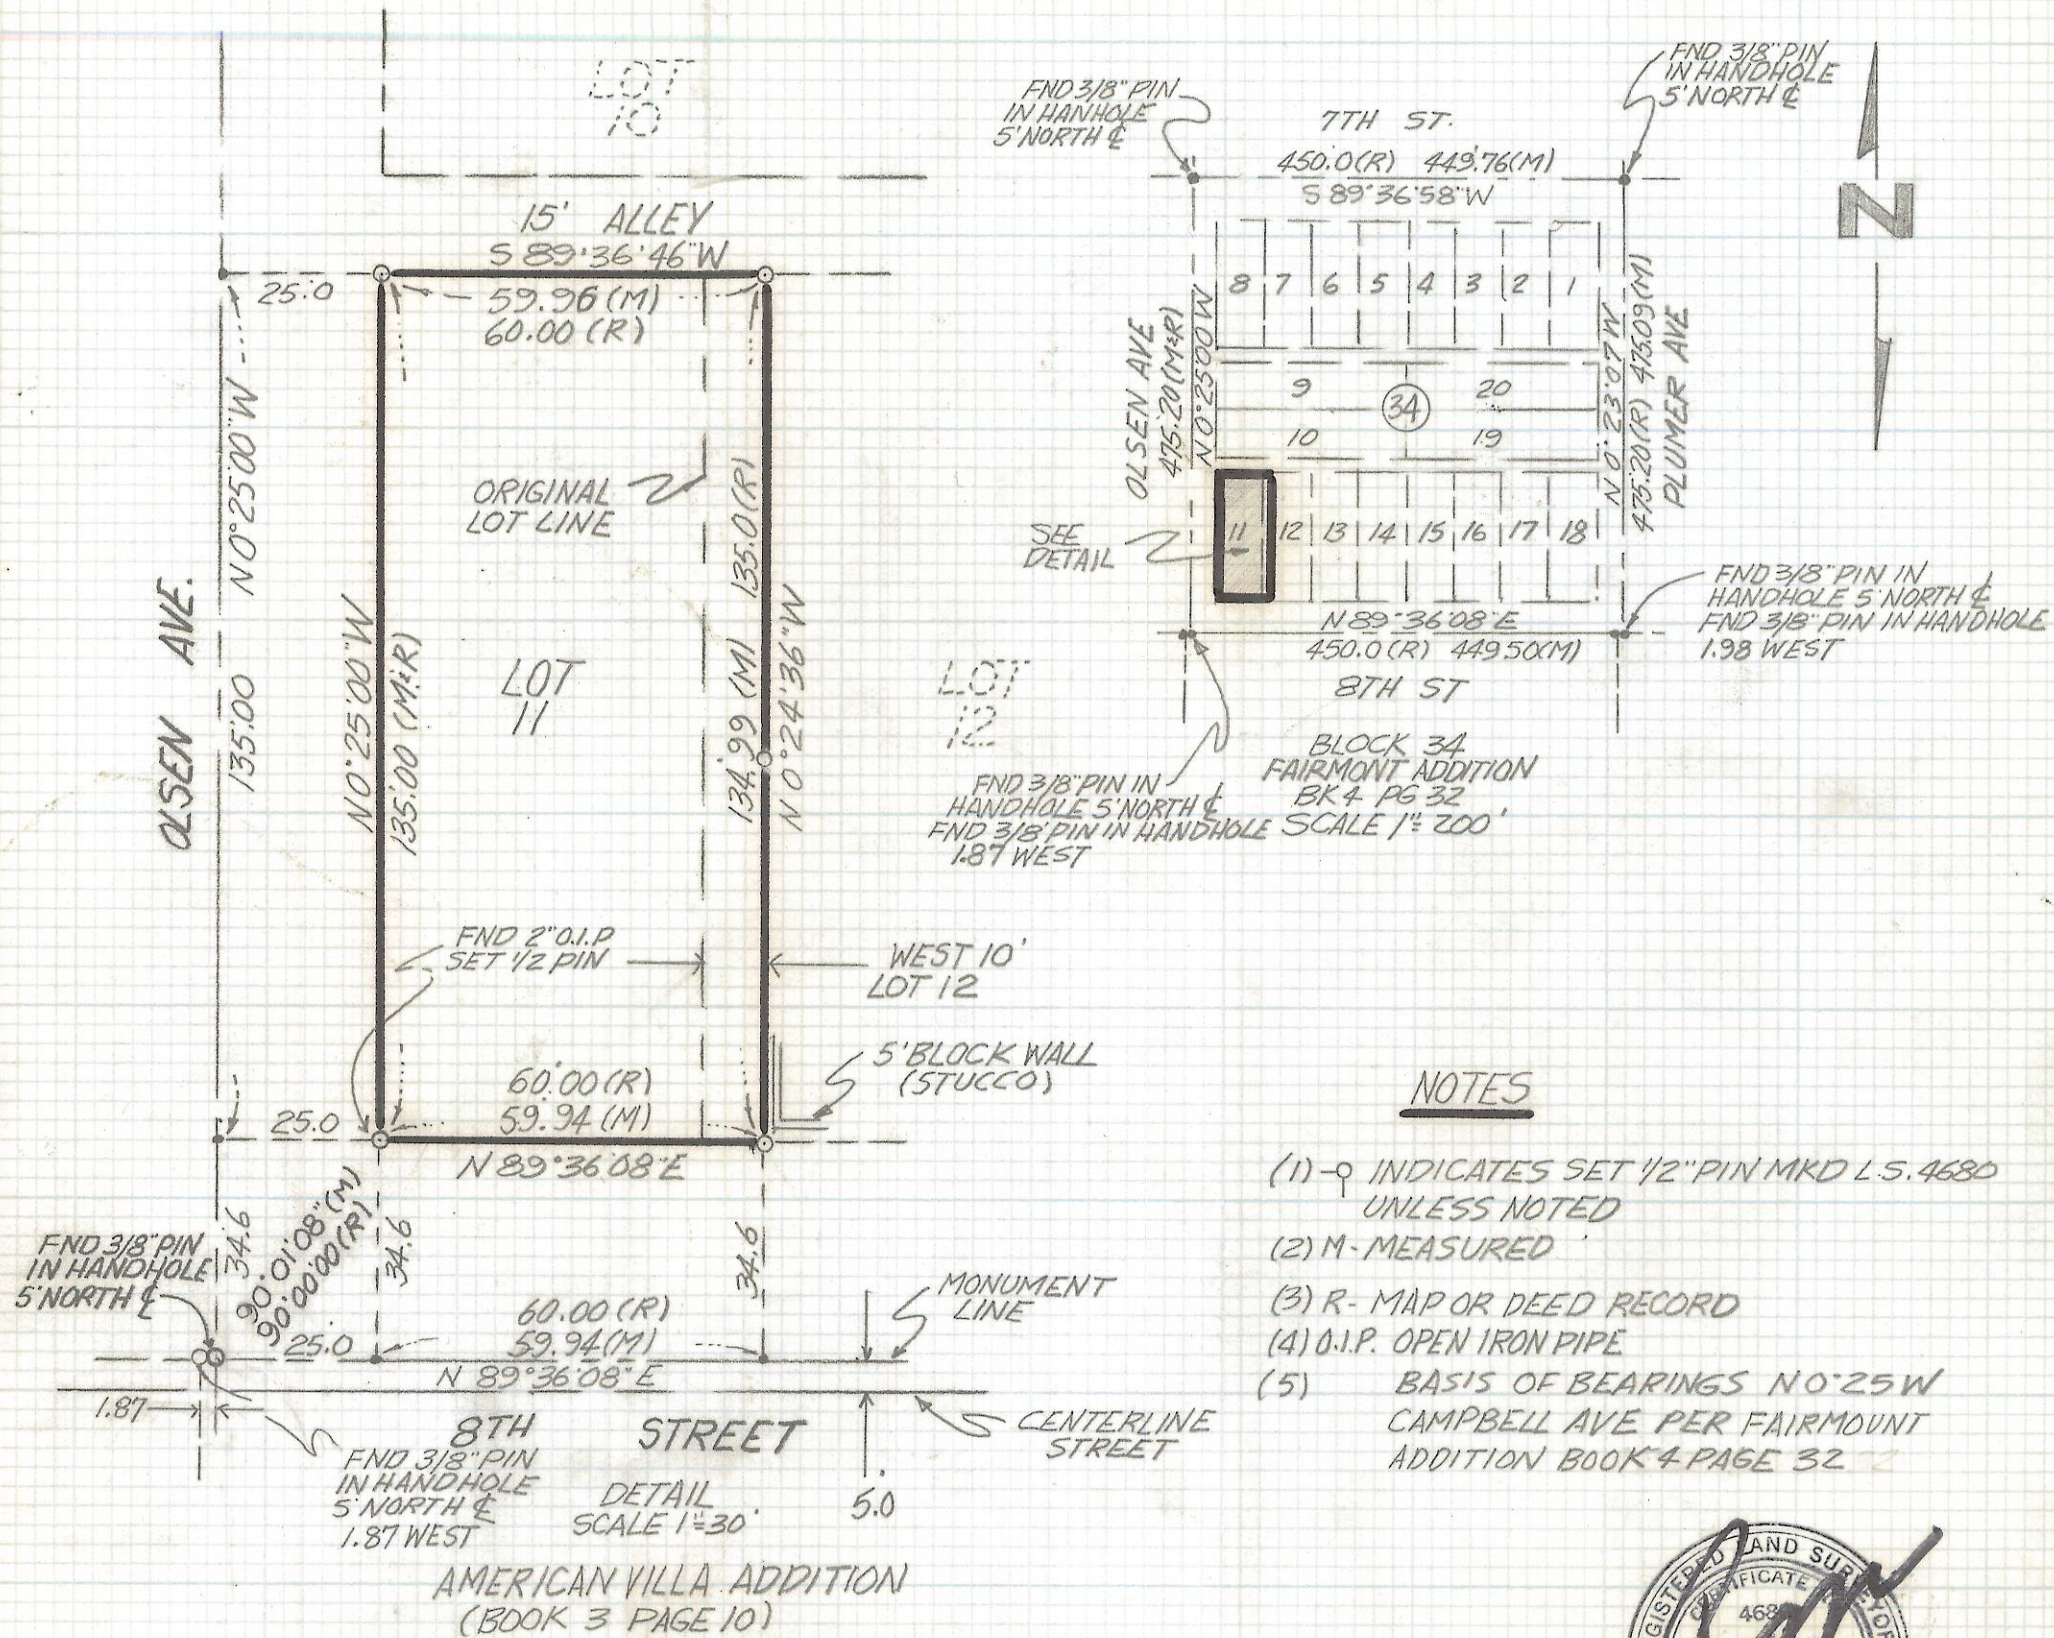

NOTES

- (1) -  $\circ$  INDICATES SET  $\frac{1}{2}$ " PIN MKD L.S. 4680 UNLESS NOTED
- (2) M - MEASURED
- (3) R - MAP OR DEED RECORD
- (4) O.I.P. OPEN IRON PIPE
- (5) BASIS OF BEARINGS N0°25'W CAMPBELL AVE PER FAIRMOUNT ADDITION BOOK 4 PAGE 32

RESULTS OF SURVEY

OF LOT 11 AND THE WEST 10' OF LOT 12 BLOCK 34 FAIRMONT ADDITION AS RECORDED IN BOOK 4 OF MAPS AND PLATS AT PAGE 32 IN THE OFFICE OF THE PIMA COUNTY RECORDER PIMA COUNTY, ARIZONA



ROBERT F. MELLEN  
 REGISTERED LAND SURVEYOR  
 TUCSON, ARIZONA  
 JOB# 91-111

Z-2017-493