



# **DISCLAIMER:**

**This unrecorded Record of Survey was donated to the City of Tucson. The City of Tucson provides this data for your personal use "as is." Additionally, the City of Tucson provides this information with the understanding that it is not guaranteed to be accurate, correct or complete and conclusions drawn from such information are the responsibility of the user.**

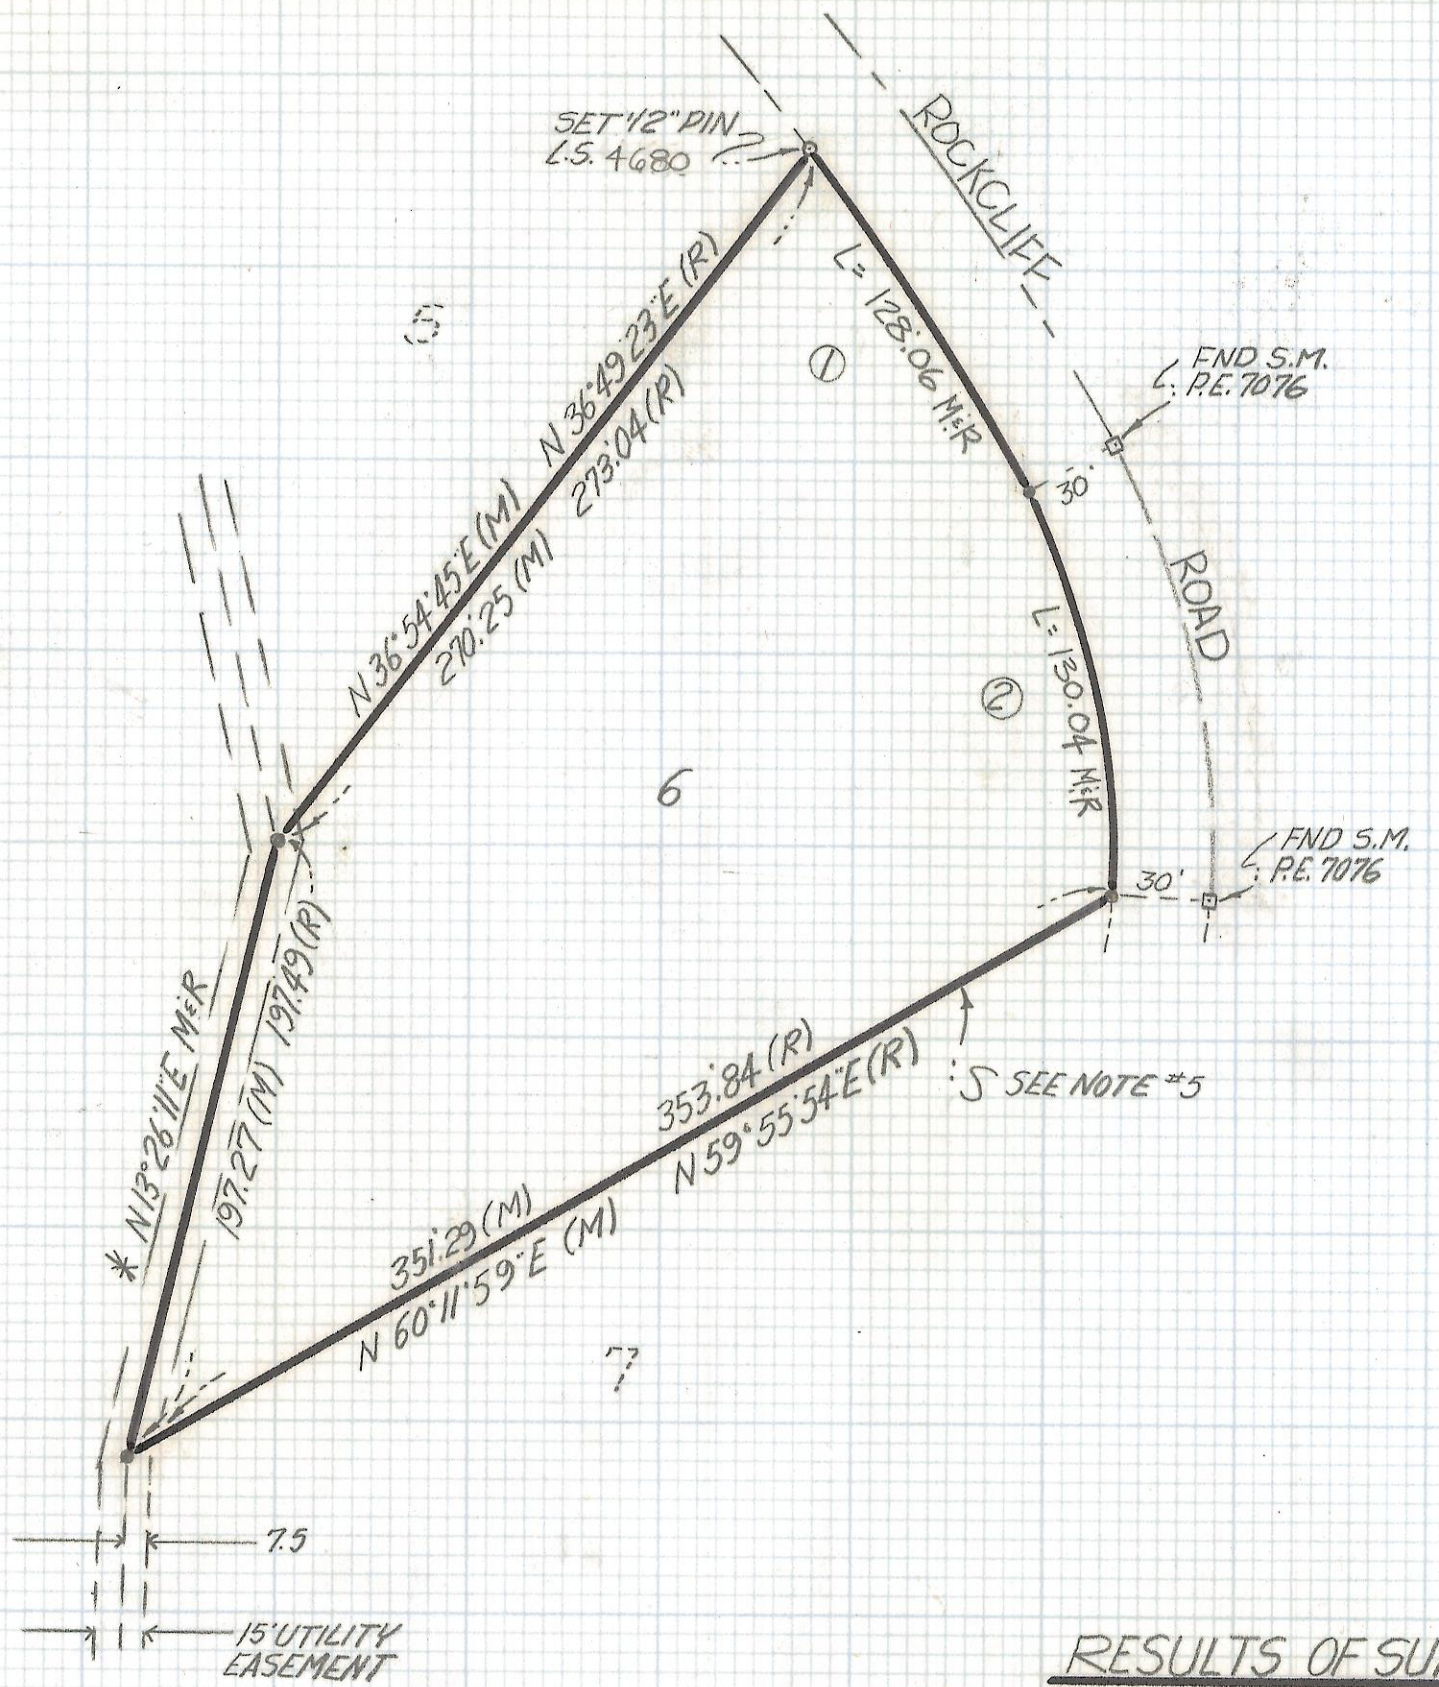

CURVE DATA					
NO	RADIUS	DELTA	TANGENT	LENGTH	CHORD
1	870.0	8°26'01"	64.15	128.06	127.94
2	240.0	31°02'41"	66.66	130.04	128.46

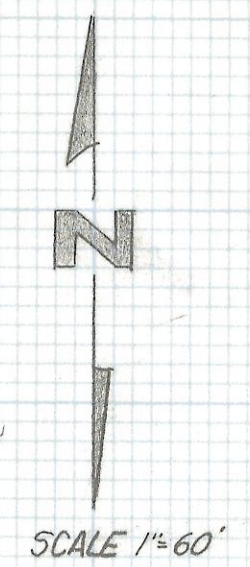

NOTES

- (1) INDICATES FOUND 5/8\"/>
- (2) M- MEASURED
- (3) R- MAP OR DEED RECORD
- (4) \* BASIS OF BEARINGS WESTERLY LINE LOT 6 N13°26'11\"/>
- (5) THERE APPEARS TO BE UNDERGROUND UTILITIES ALONG THIS LINE. WE FIND NO RECORD OF A EASEMENT

RESULTS OF SURVEY

OF LOT 6 ROCKCLIFF SUBDIVISION RECORDED IN BOOK 24 OF MAPS AND PLATS AT PAGE 67 IN THE OFFICE OF THE PIMA COUNTY RECORDER PIMA COUNTY, ARIZONA



ROBERT F. MELLEN  
 REGISTERED LAND SURVEYOR  
 TUCSON, ARIZONA  
 JOB# 91-118

Z-2017-498