
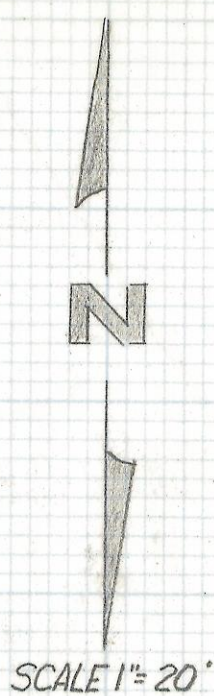


DISCLAIMER:

This unrecorded Record of Survey was donated to the City of Tucson. The City of Tucson provides this data for your personal use "as is." Additionally, the City of Tucson provides this information with the understanding that it is not guaranteed to be accurate, correct or complete and conclusions drawn from such information are the responsibility of the user.

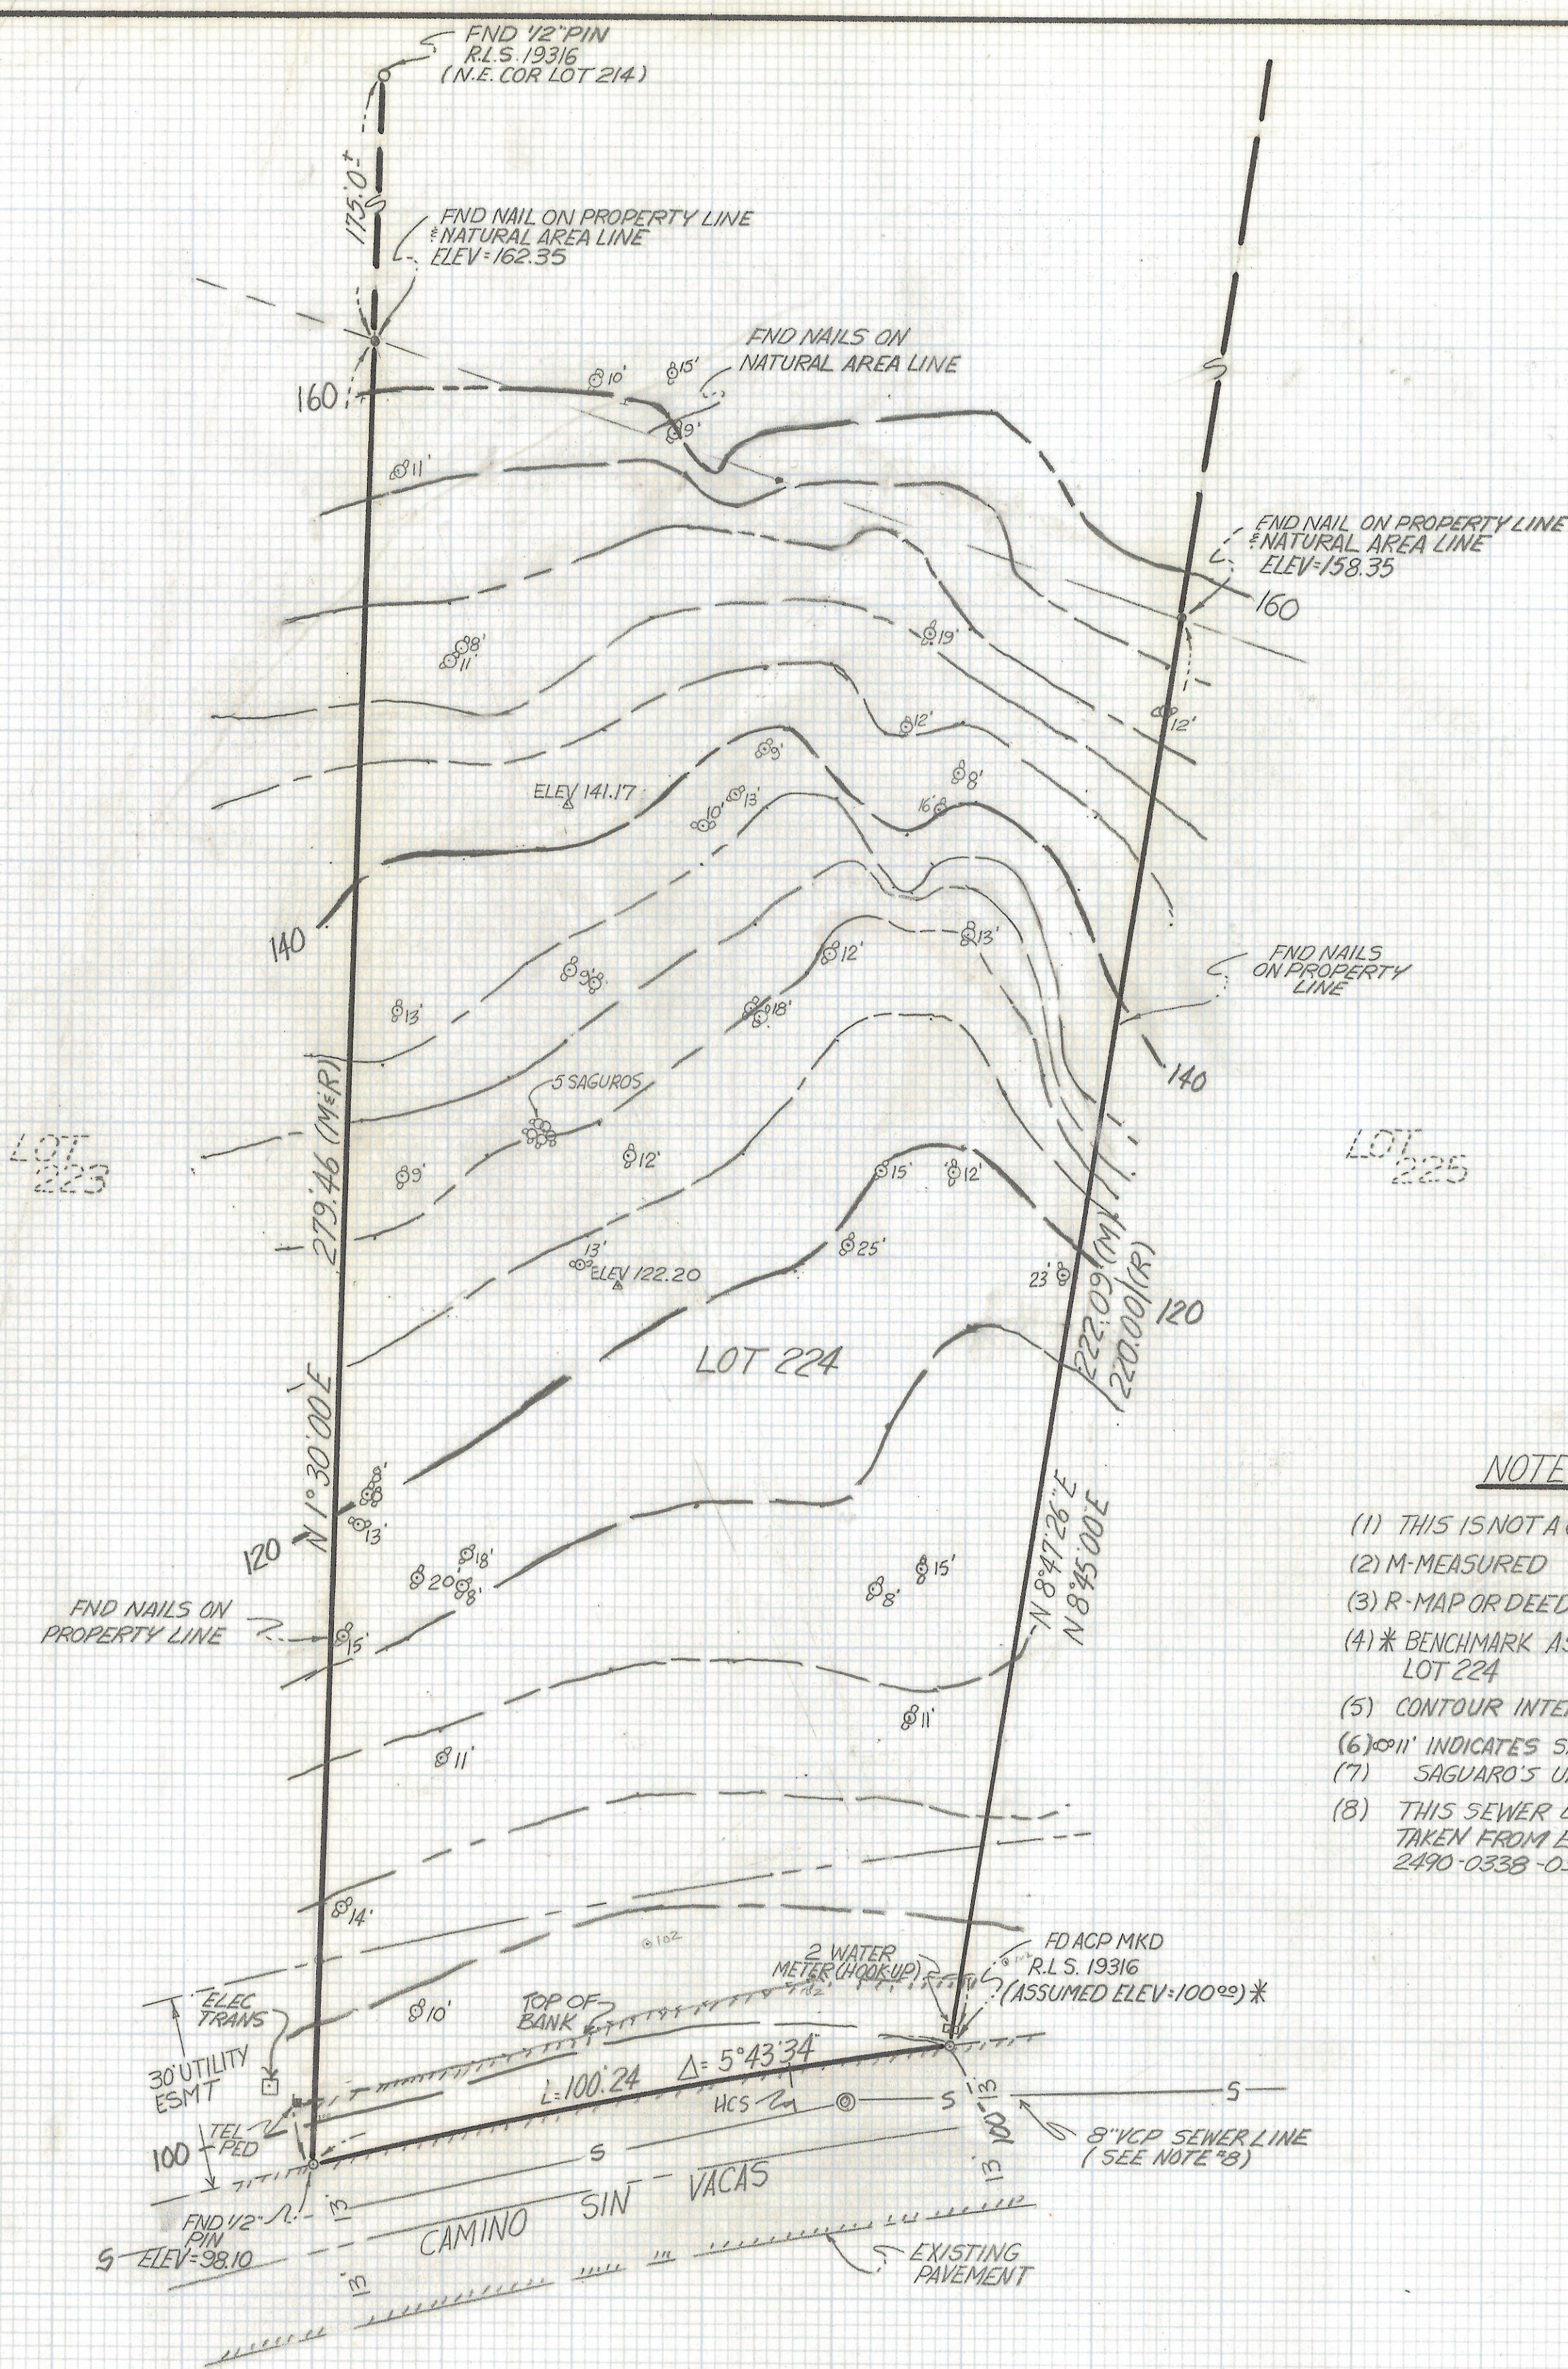

NOTES

- (1) THIS IS NOT A COMPLETE BOUNDARY SURVEY
- (2) M-MEASURED
- (3) R-MAP OR DEED RECORD
- (4) * BENCHMARK ASSUMED ELEV 100.00 S.E. CORNER LOT 224
- (5) CONTOUR INTERVAL 4 FEET
- (6) 11' INDICATES SAGUARO AND HEIGHT
- (7) SAGUARO'S UNDER 8' WERE NOT LOCATED
- (8) THIS SEWER LINE WAS NOT FIELD VERIFIED
TAKEN FROM EXISTING SEWER PLANS PLAN N°
2490-0338-0344 SHEET 7 OF 30 PIMA COUNTY

TOPOGRAPHICAL SURVEY

OF A PORTION OF LOT 224 SIN VACAS AS RECORDED IN BOOK 28
OF MAPS AND PLATS AT PAGE 54 IN THE OFFICE OF THE PIMA COUNTY
RECORDER PIMA COUNTY, ARIZONA



574-0618

Z-2017-504

REVISIONS		DATE
	ROBERT F. MELLEN	DATE: 9-26-91
	REGISTERED LAND SURVEYOR	DR BY: EMT CKBY: R.F.M
	1250 W. MOHAVE ST. TUCSON, ARIZONA	JOB NO. 91-125
	(602) 888-1012	SCALE: 1"=20' SHEET 1 OF 1