
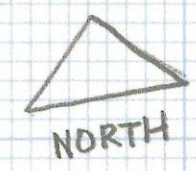


DISCLAIMER:

This unrecorded Record of Survey was donated to the City of Tucson. The City of Tucson provides this data for your personal use "as is." Additionally, the City of Tucson provides this information with the understanding that it is not guaranteed to be accurate, correct or complete and conclusions drawn from such information are the responsibility of the user.

CITEV455

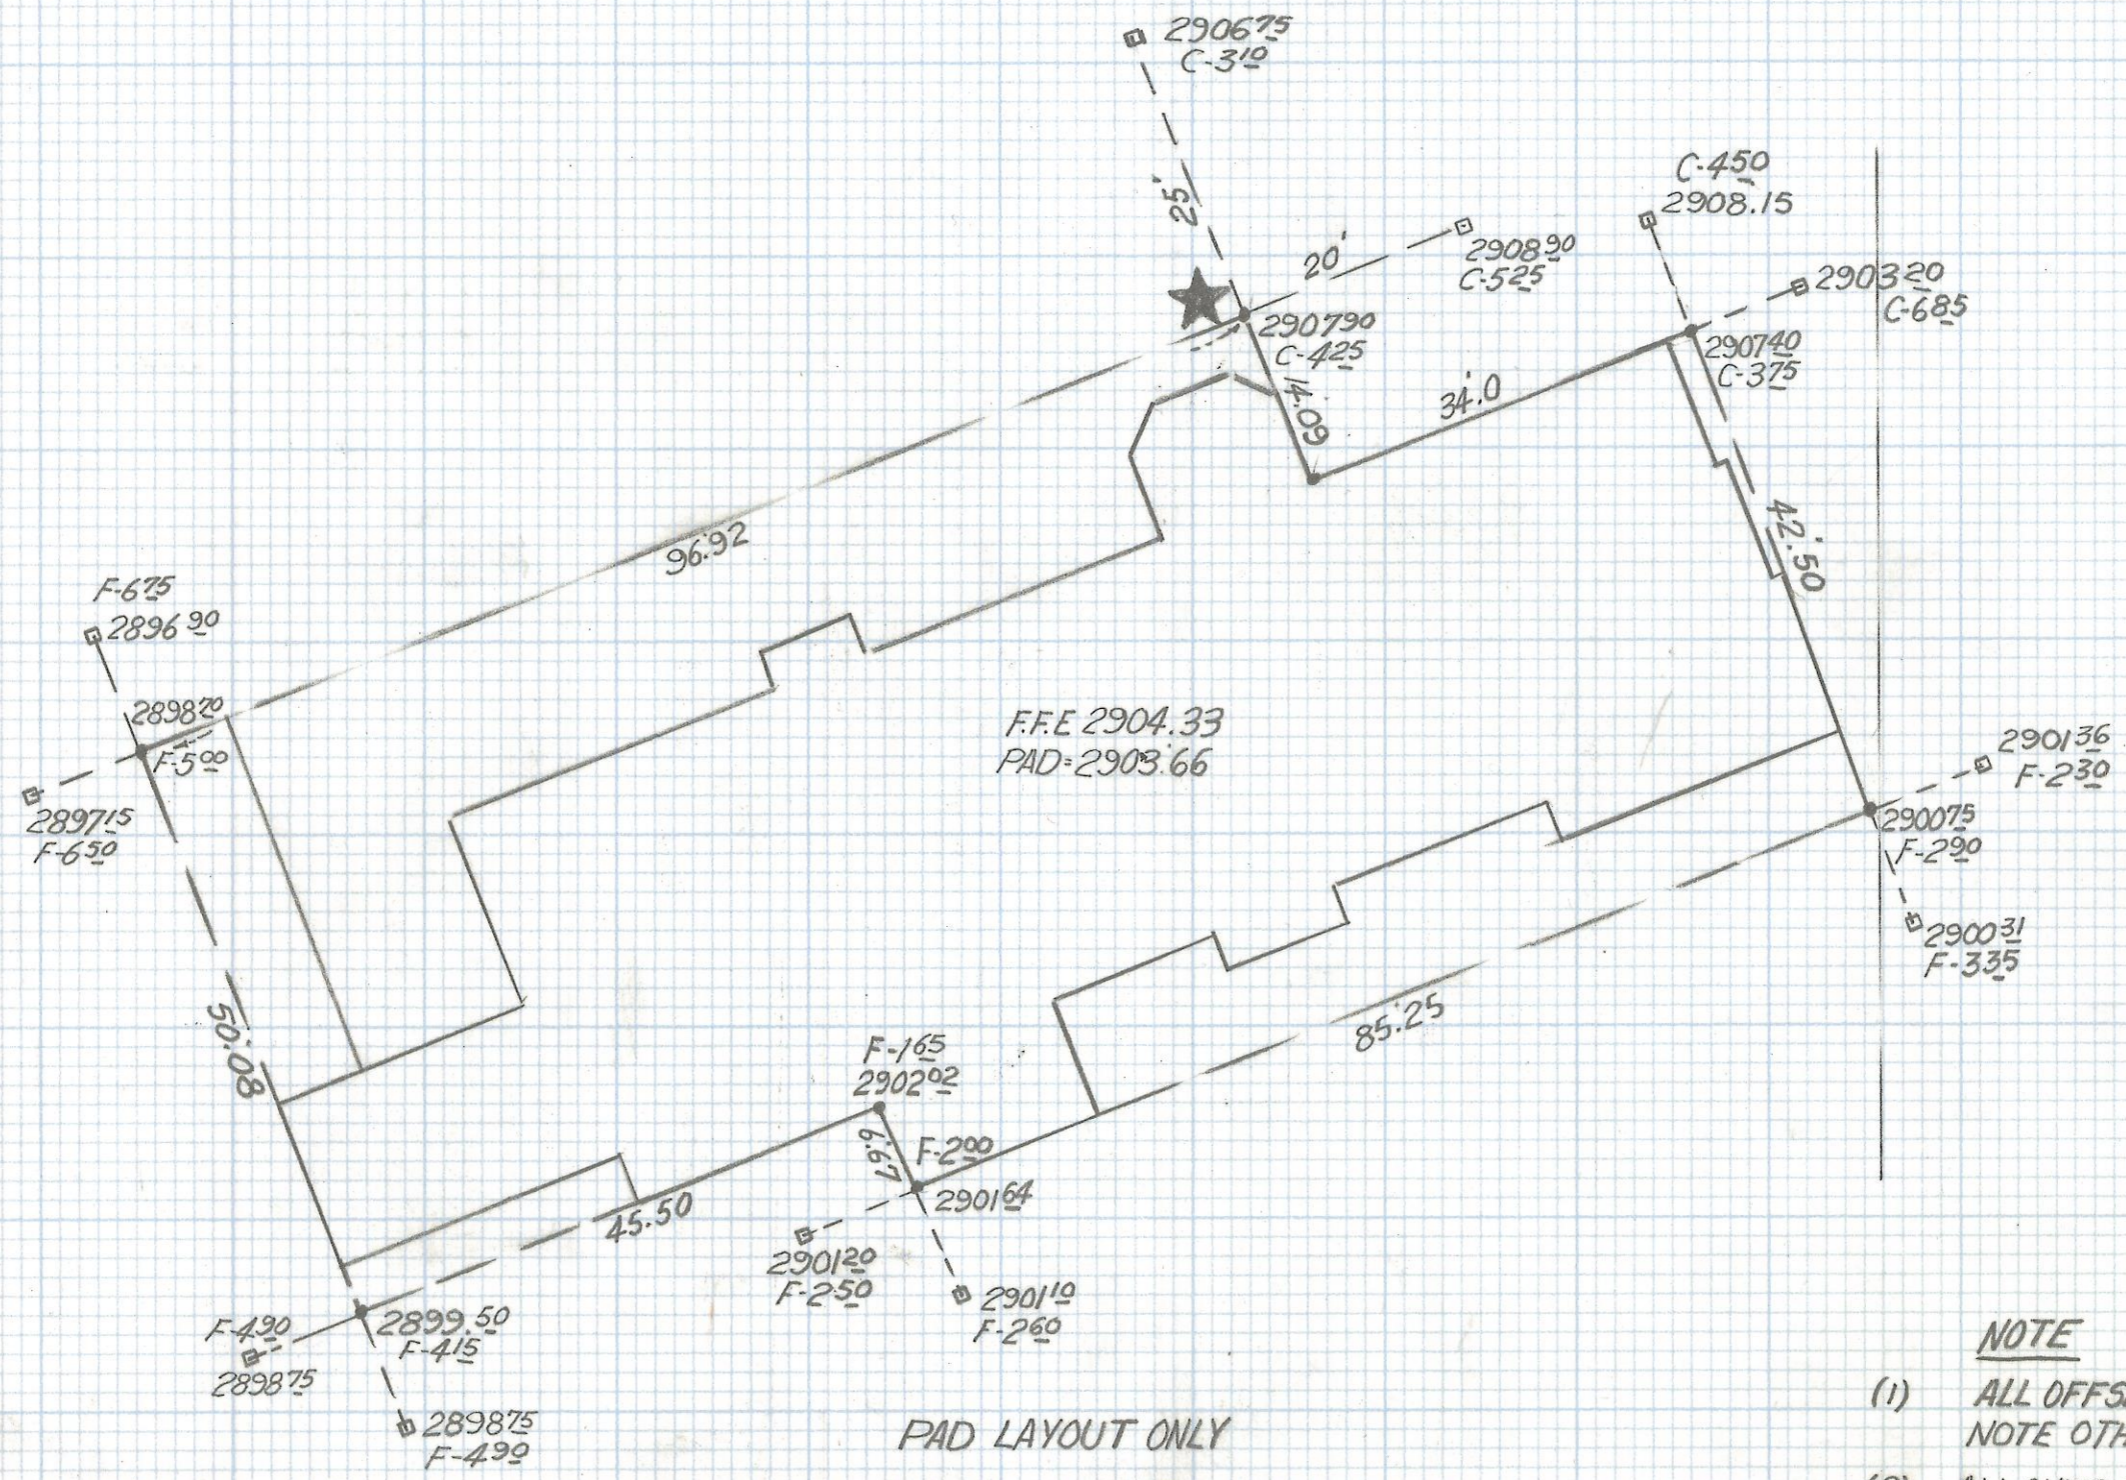

PAD LAYOUT ONLY
 M'CREARY HOMES INC
 YANG RESIDENCE
 LOT 5 ESTRELLA VISTA EST
 BOOK 33 PAGE 58

SCALE 1/16" = 1.0

NOTE

- (1) ALL OFFSETS ARE 10' UNLESS NOTE OTHERWISE
- (2) ALL CUTS AND FILLS ARE TO PAD
- (4) ★ ASSUMED ELEV = 2907.90 B.M

Z-2017-505
 ROBERT F. MELLEN
 REGISTERED LAND SURVEYOR
 TUCSON, ARIZONA
 JOB# 91-126