


DISCLAIMER:

This unrecorded Record of Survey was donated to the City of Tucson. The City of Tucson provides this data for your personal use "as is." Additionally, the City of Tucson provides this information with the understanding that it is not guaranteed to be accurate, correct or complete and conclusions drawn from such information are the responsibility of the user.

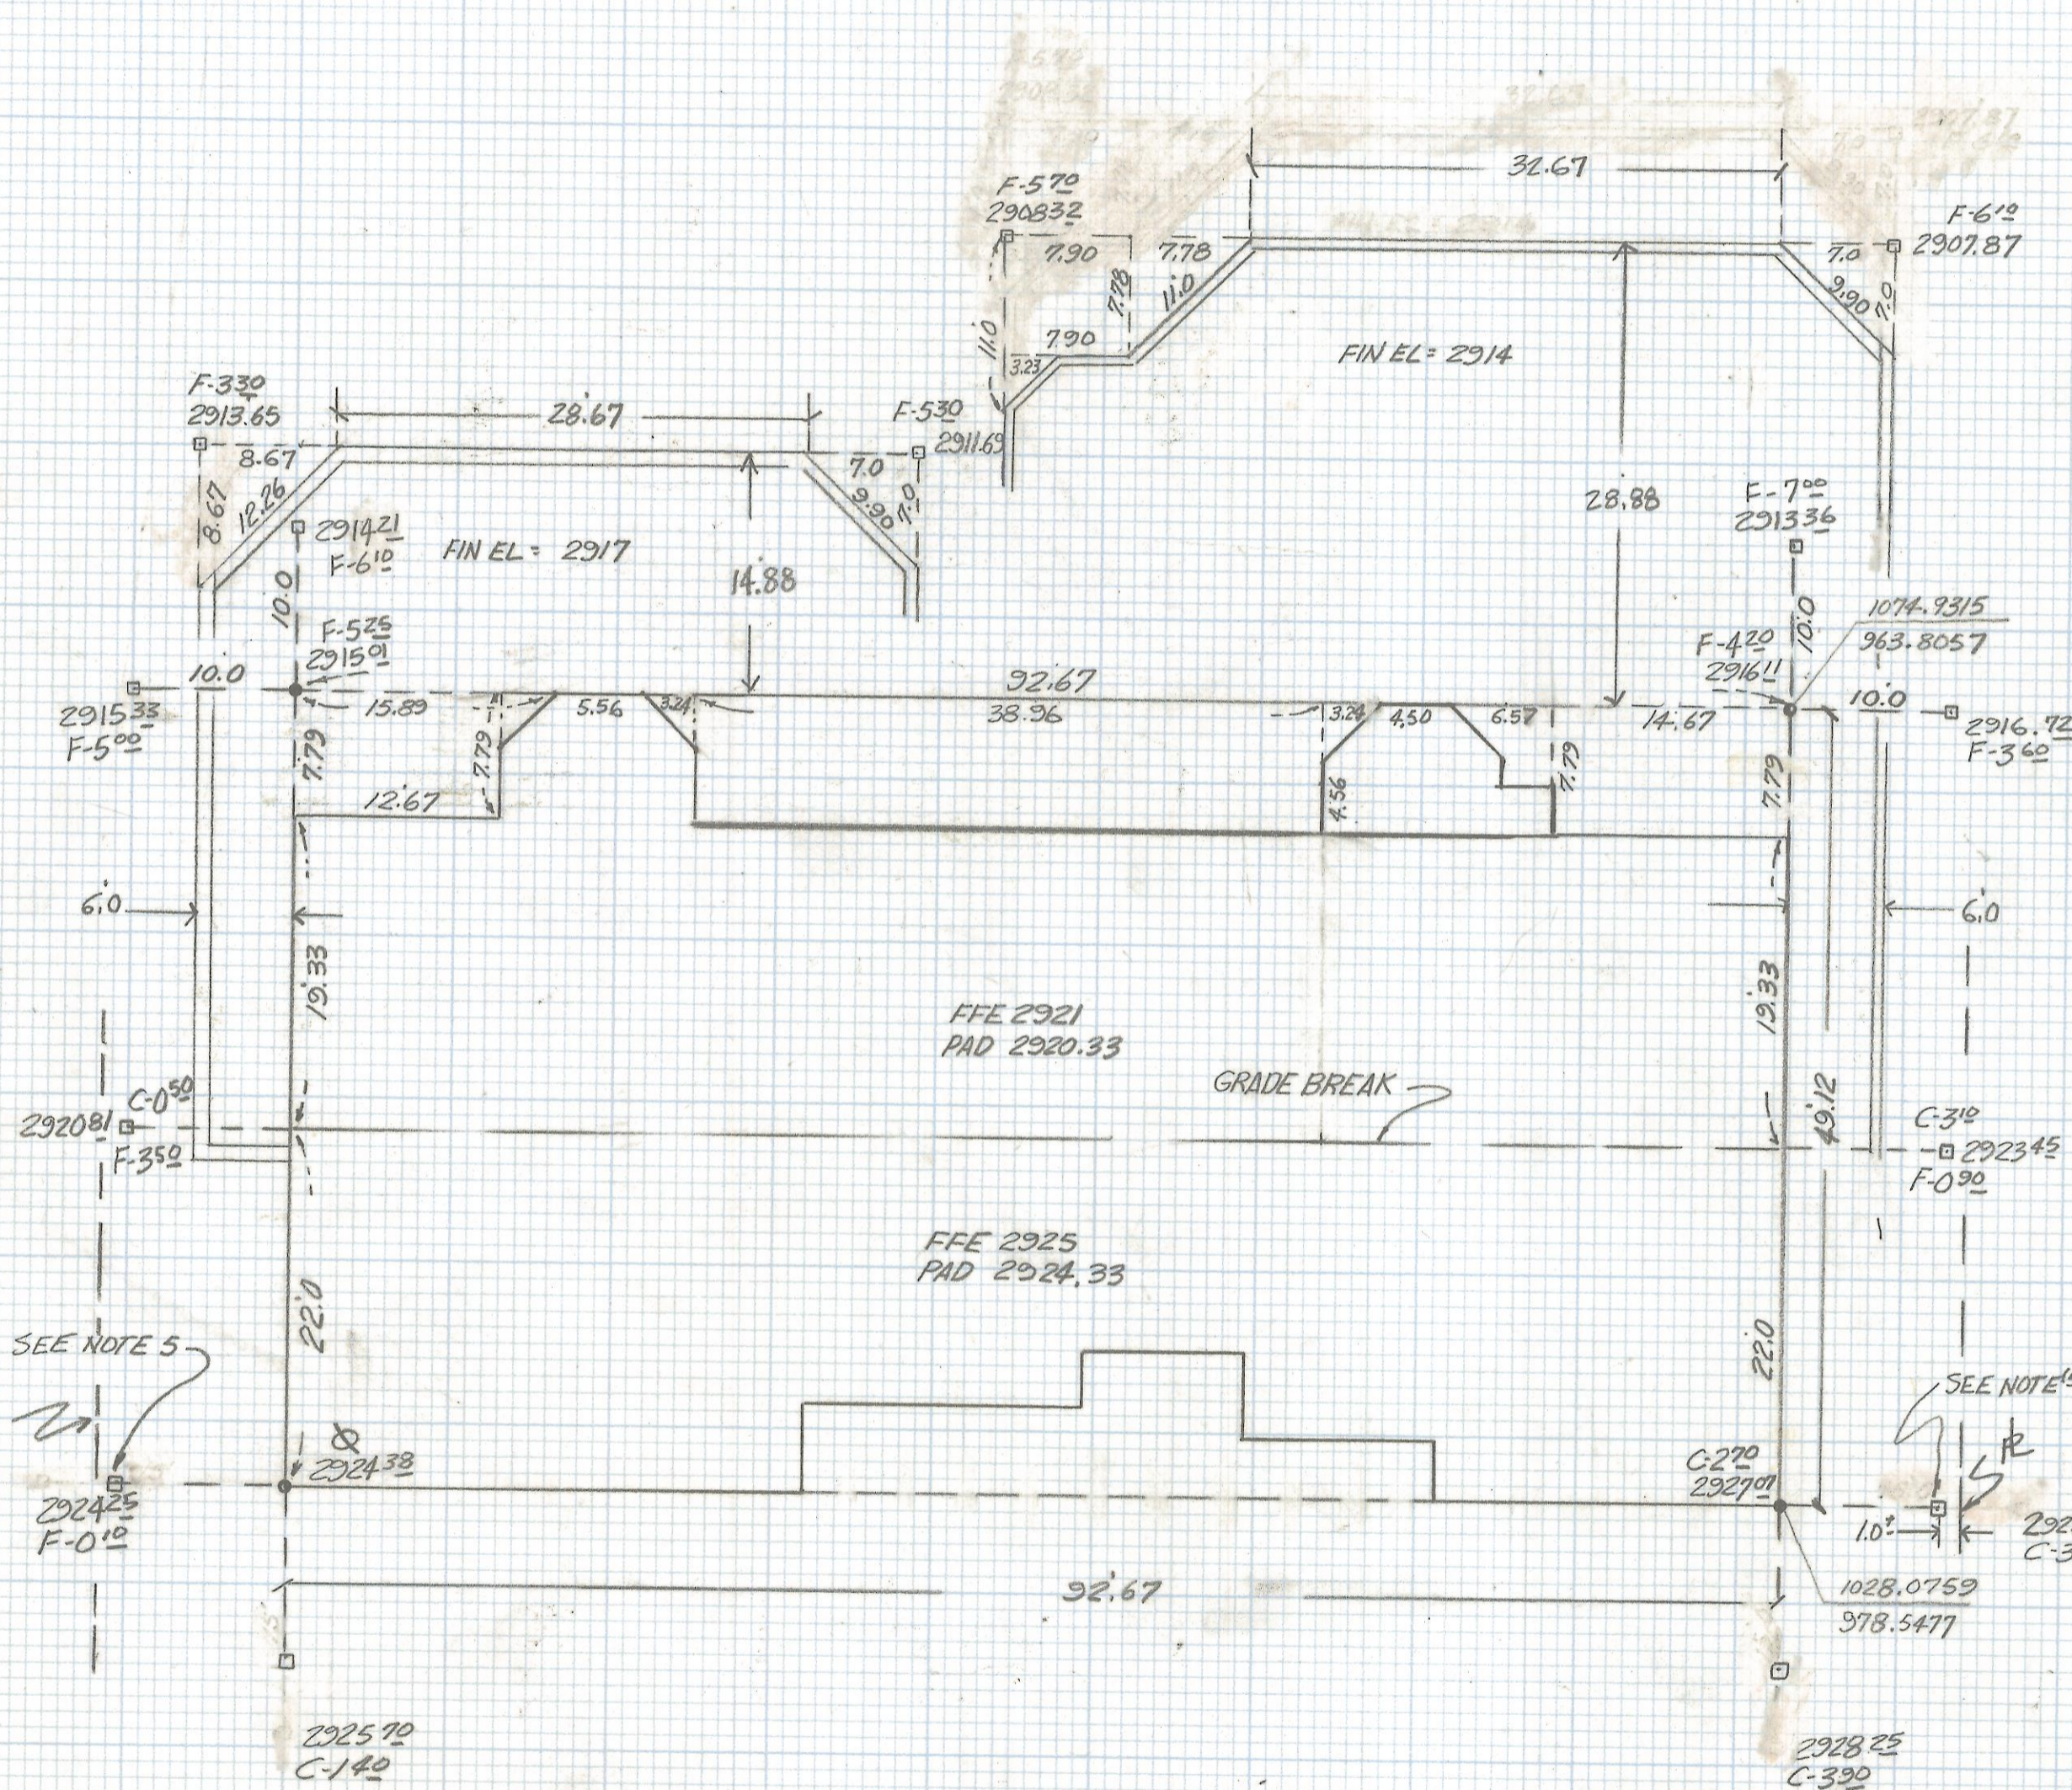

- NOTE**
- (1) BENCHMARK SET X ON ELEC. TRANS NEAR N.E. COR PROP ELEV=2935.14
 - (2) FILLS IN BACKYARD AREA ARE TO FINISH ELEV ALL OTHER ARE TO PAD ELEV
 - (3) ALL OFFSET ARE 10.0 W/HUB AND TACK
 - (4) OFFSET ON SIDE OF HOUSE ARE 1.0 FROM PROPERTY LINE

SEE NOTE 5

SEE NOTE 5

KLINE CUSTOM HOMES INC
 LOT 32 RANCHO SIN VACAS
 SPAITE RESIDENCE

Z-2018-001
 Z-2017-507
 ROBERT F MELLEEN
 REGISTERED LAND SURVEY
 TULSON, ARIZONA
 JOB # 91-128