


DISCLAIMER:

This unrecorded Record of Survey was donated to the City of Tucson. The City of Tucson provides this data for your personal use "as is." Additionally, the City of Tucson provides this information with the understanding that it is not guaranteed to be accurate, correct or complete and conclusions drawn from such information are the responsibility of the user.

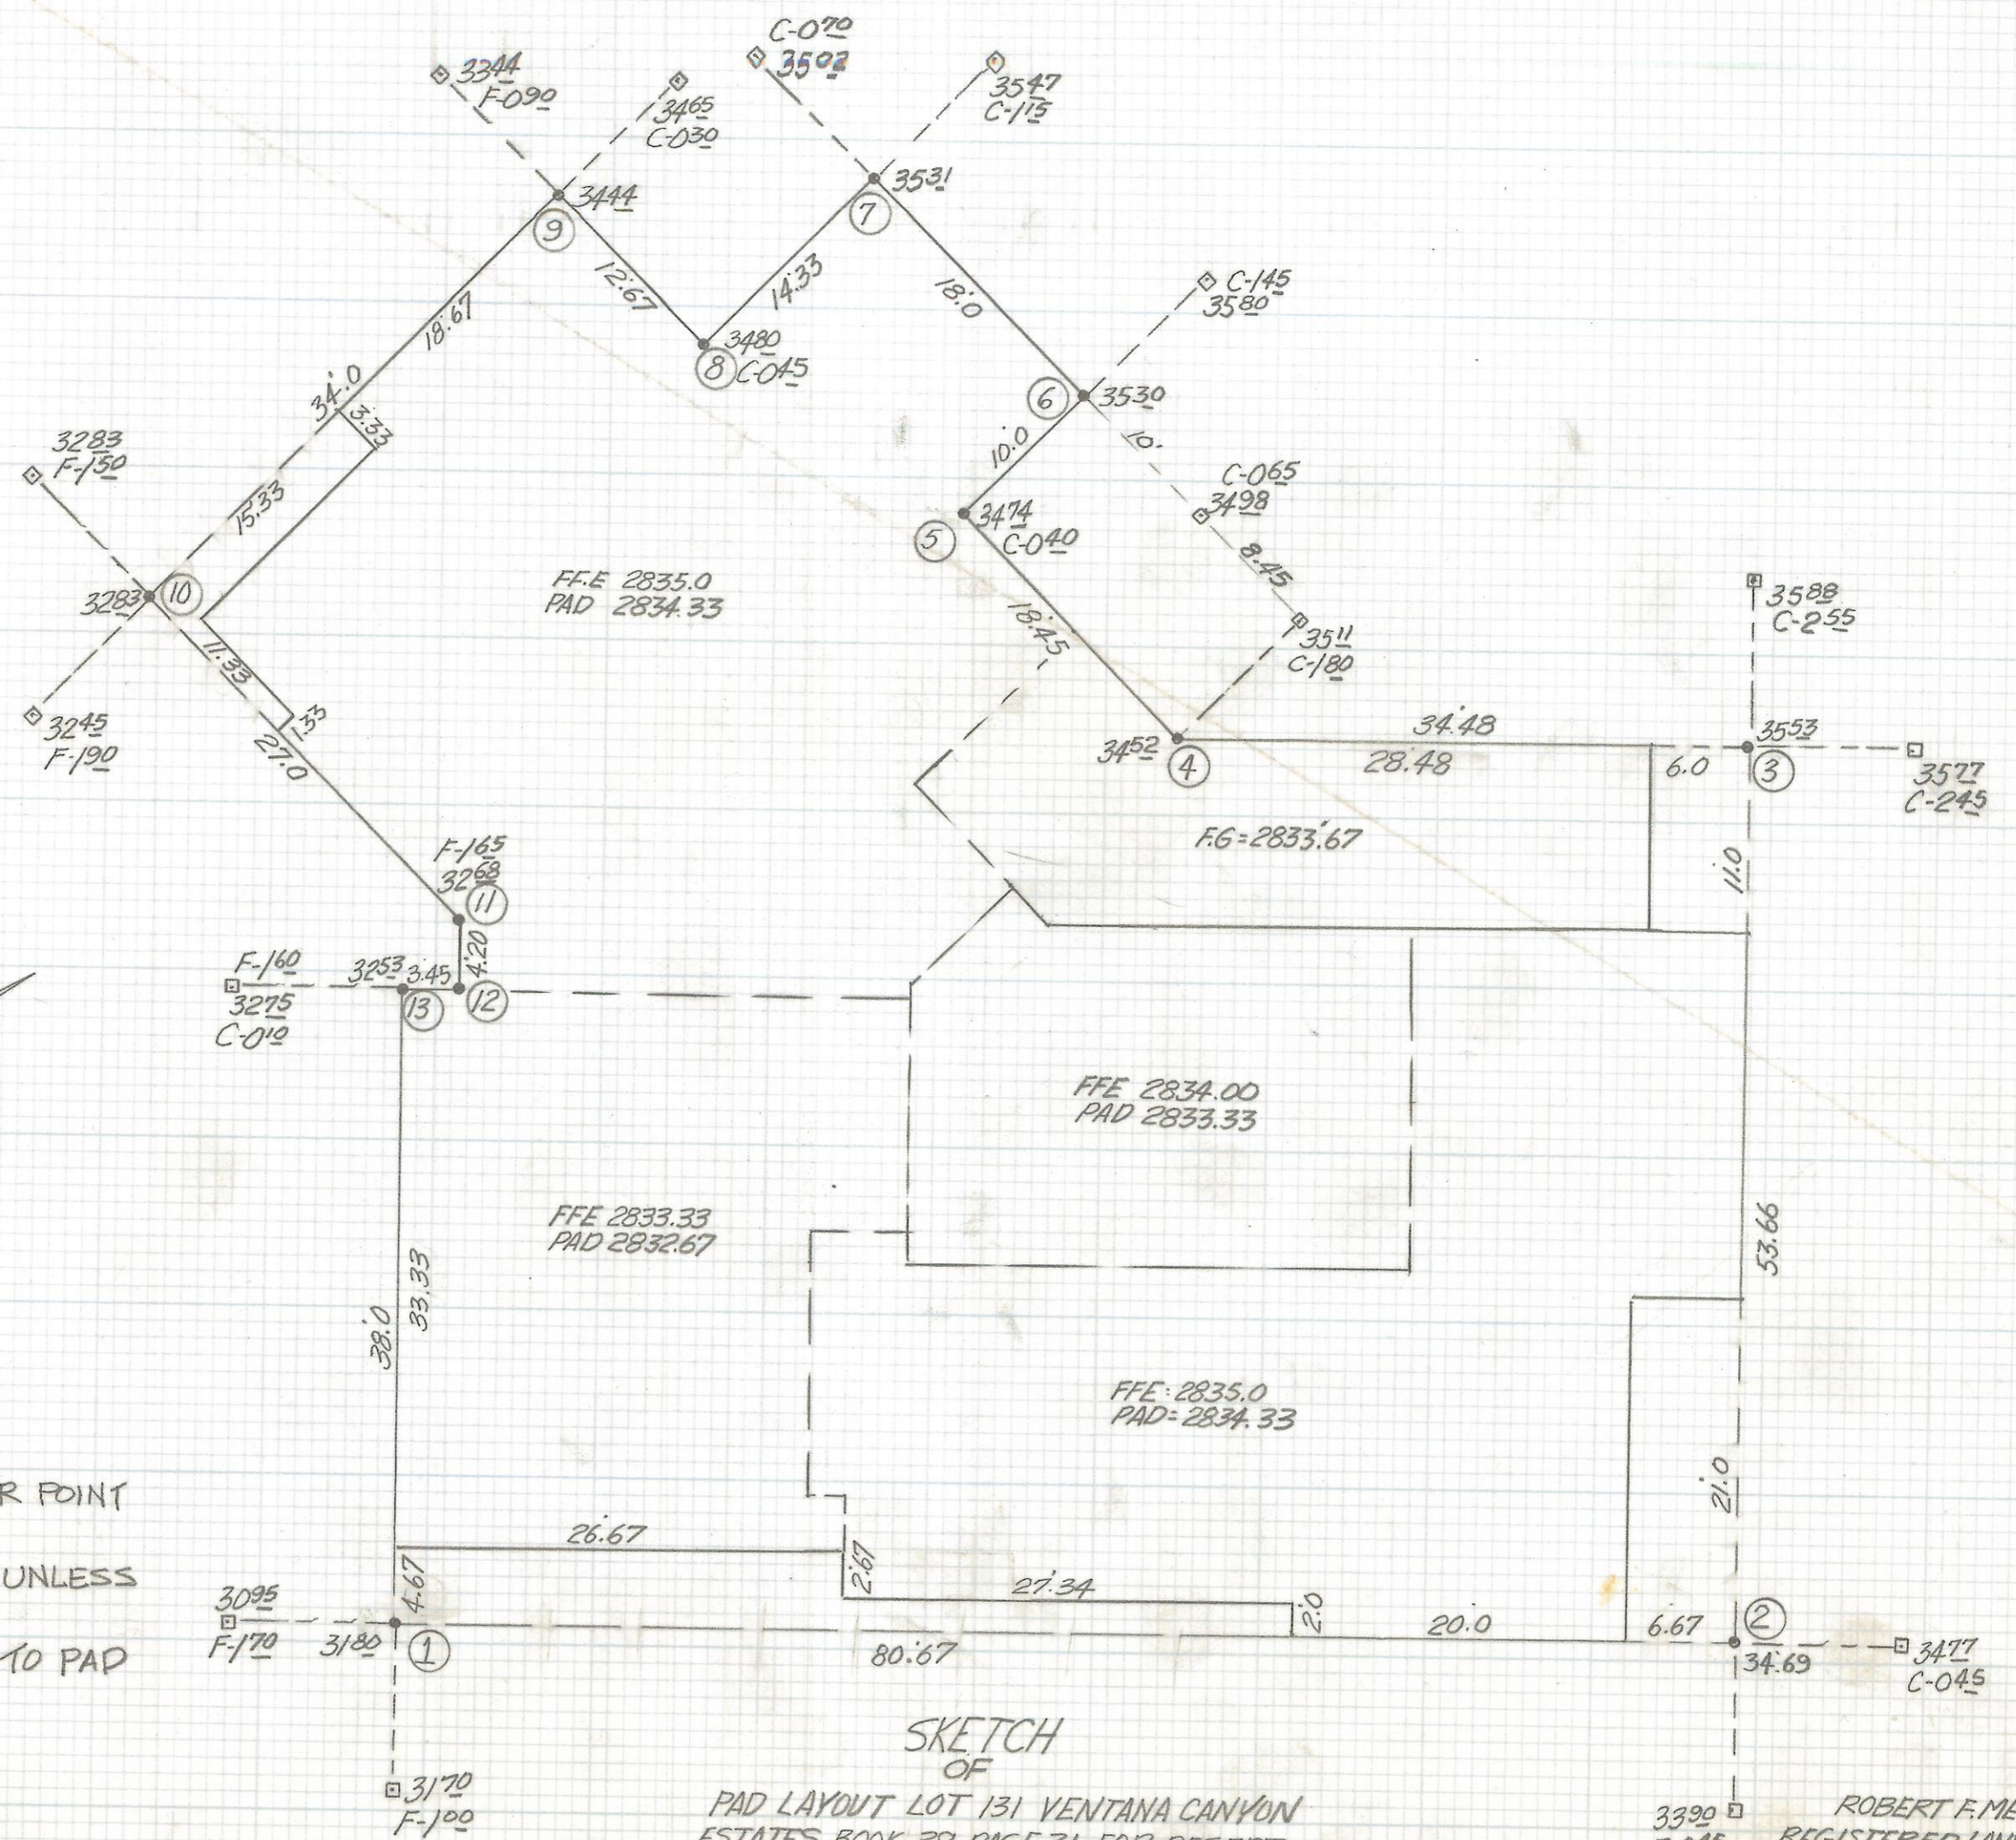

NORTH
SCALE 1"=10'

NOTE:

- (1) BENCHMARK - SET "X" ON CURB NEAR POINT ② F.F.E 2833.33
- (2) ALL OFFSETS ARE 10' UNLESS NOTED
- (3) ALL CUTS AND FILLS TO PAD ELEVATION

SKETCH
OF

PAD LAYOUT LOT 131 VENTANA CANYON
ESTATES BOOK 39 PAGE 21 FOR DESERT
WEST CONSTRUCTION INC.

ROBERT F. MELLETT
REGISTERED LAND SURVEYOR
TUCSON, ARIZONA
JOB# 91-130

Z-2018-001 3
Z-2017-509