


# **DISCLAIMER:**

**This unrecorded Record of Survey was donated to the City of Tucson. The City of Tucson provides this data for your personal use "as is." Additionally, the City of Tucson provides this information with the understanding that it is not guaranteed to be accurate, correct or complete and conclusions drawn from such information are the responsibility of the user.**



★ SET PIN  
TOP OF PIN ELEV = 2654.00

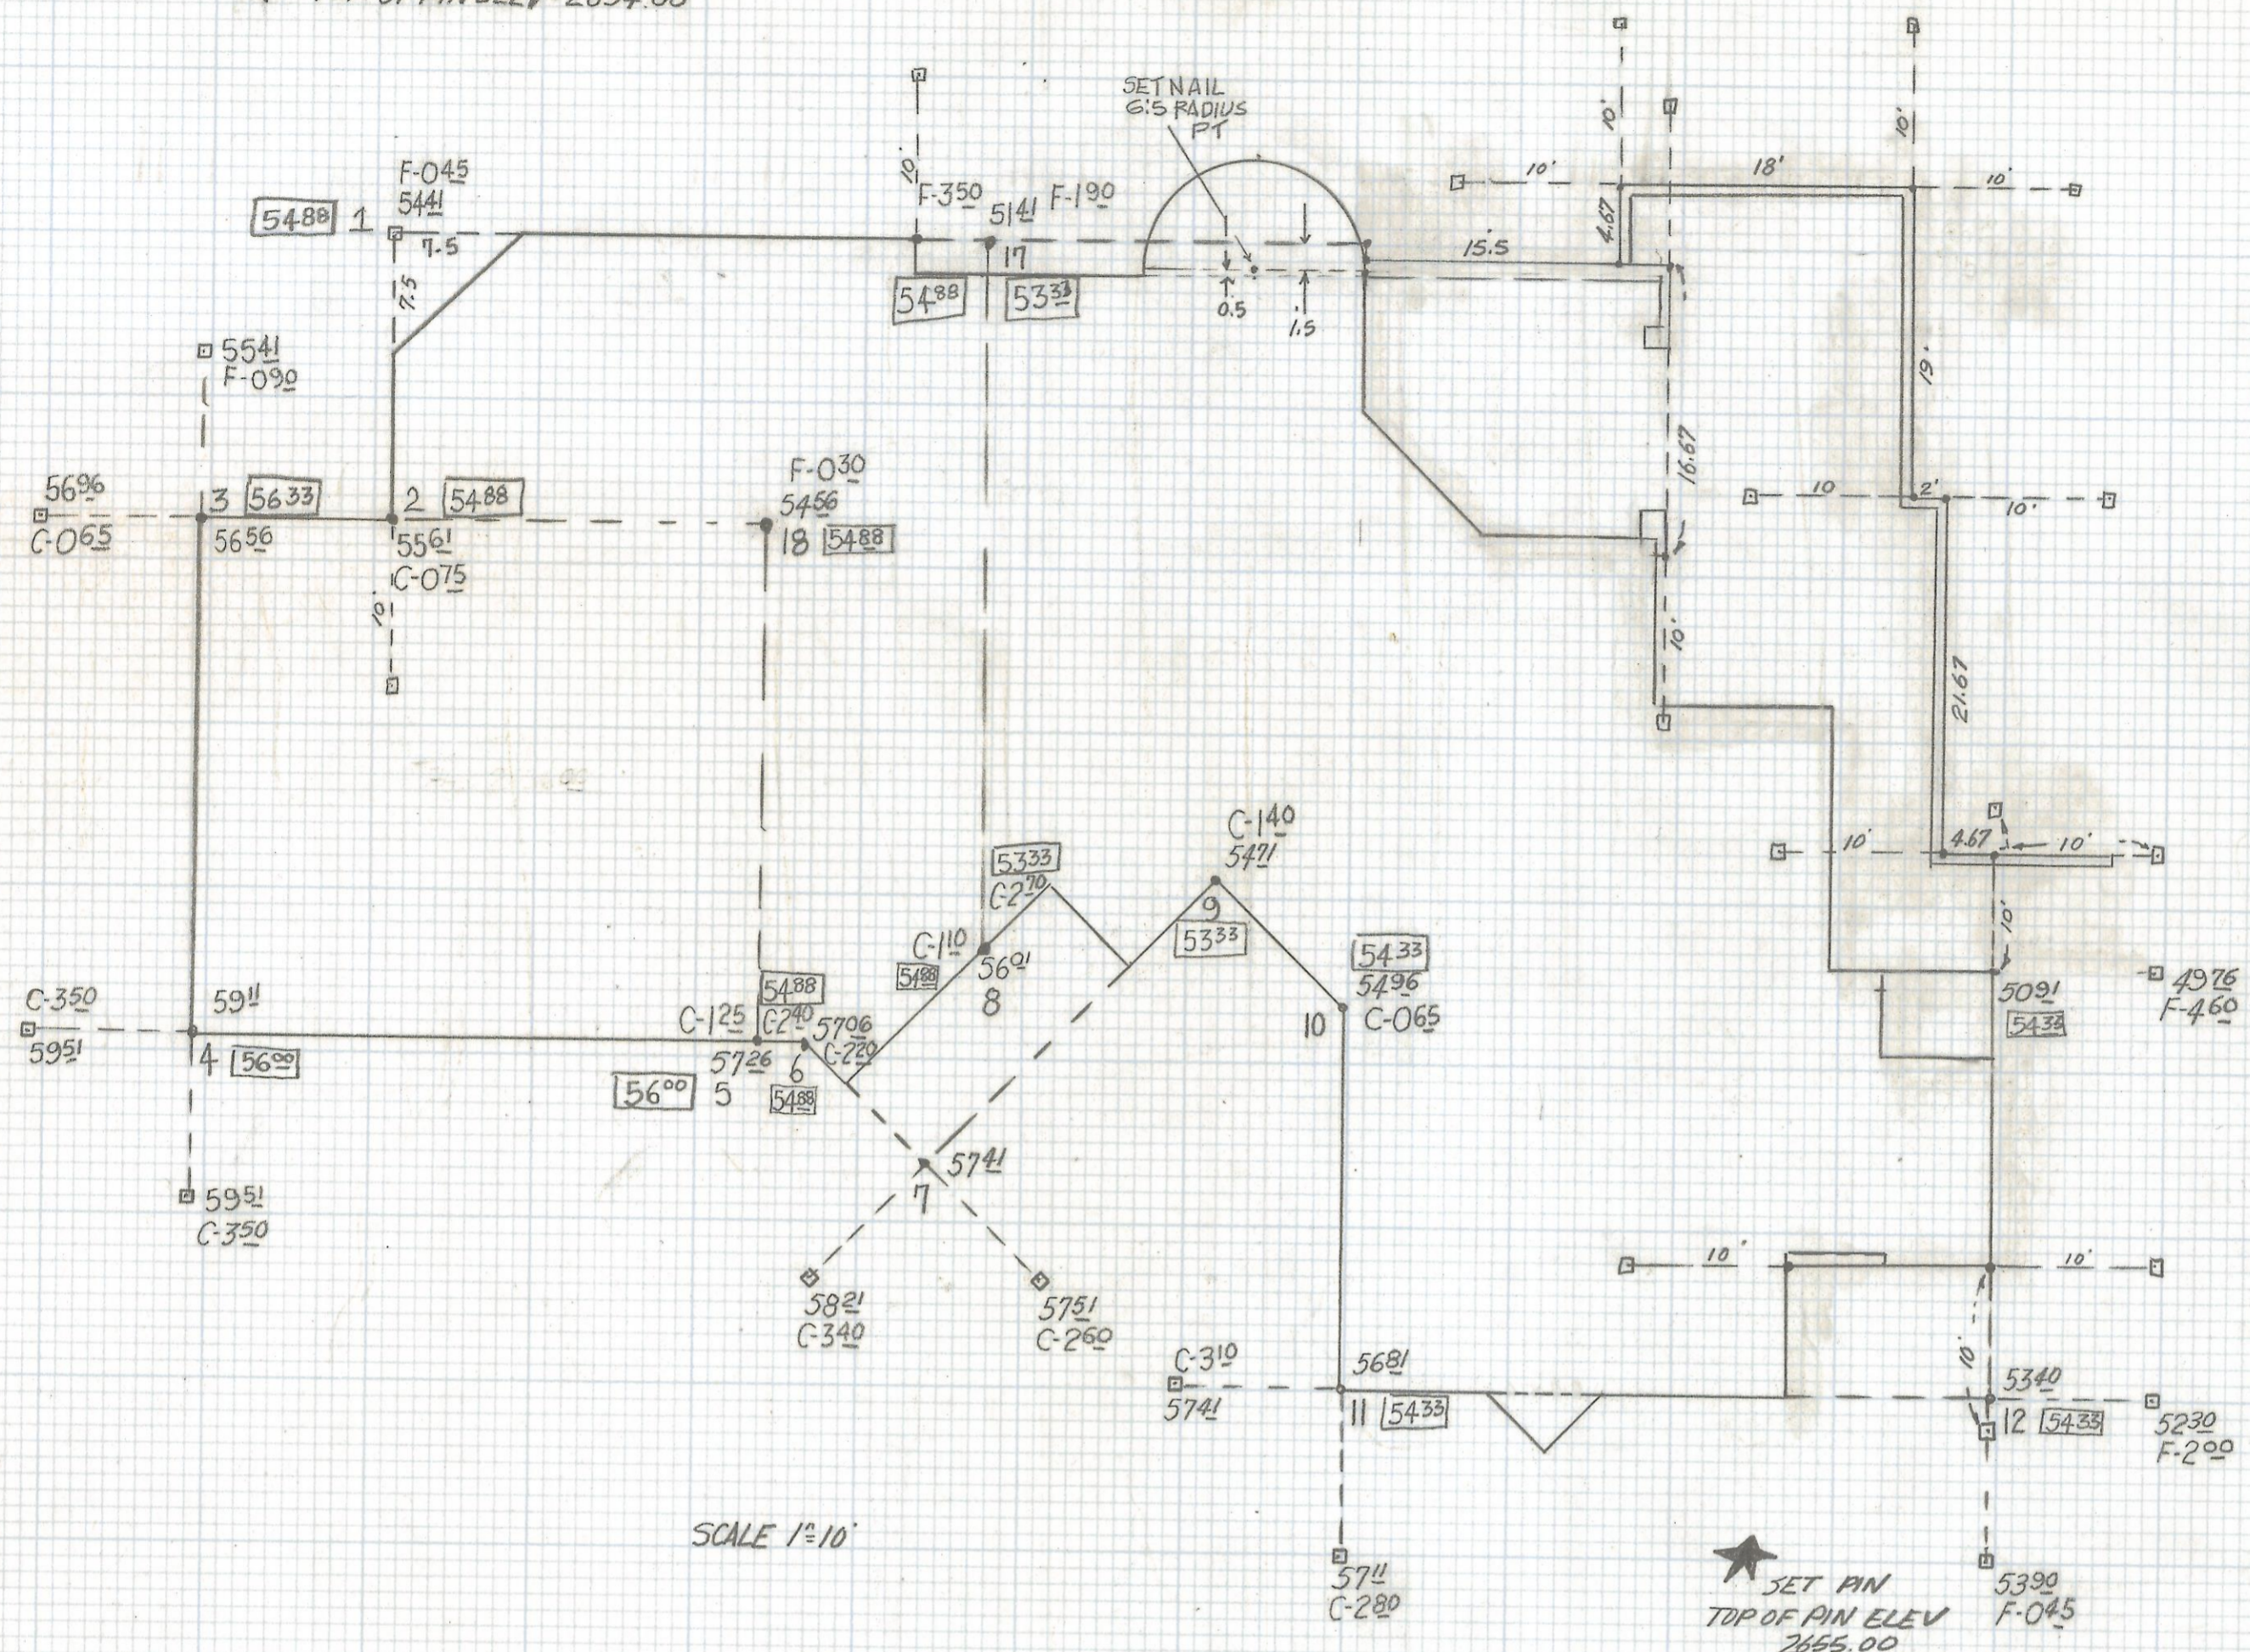

SCALE 1/8"=10'

★ SET PIN  
TOP OF PIN ELEV  
2655.00

NOTES

- ↑ INDICATES SET NAIL
- INDICATES HUB AND TACK 10' OFFSET UNLESS NOTED
- WE DO NOT AGREE WITH EXISTING TOPO MAP PROVIDED BY SERENA HOMES BY LOT
- 5488 INDICATES PAD ELEVATION

SKETCH  
OF

SPEC HOME SERENA HOMES LOT 18  
COLONIA DEL SOL. ALL CUTS AND FILLS  
ARE TO PAD ELEVATIONS 8" BELOW F.F.E

JOB# 91-145  
Z-2017-517  
Z-2018-011