



DISCLAIMER:

This unrecorded Record of Survey was donated to the City of Tucson. The City of Tucson provides this data for your personal use "as is." Additionally, the City of Tucson provides this information with the understanding that it is not guaranteed to be accurate, correct or complete and conclusions drawn from such information are the responsibility of the user.

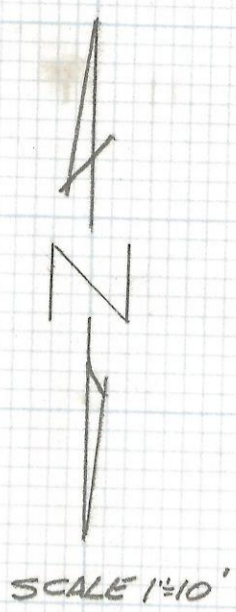

BENCHMARK
★ SET TOP OF
PIN AT PAD
ELEVATION 2920.02

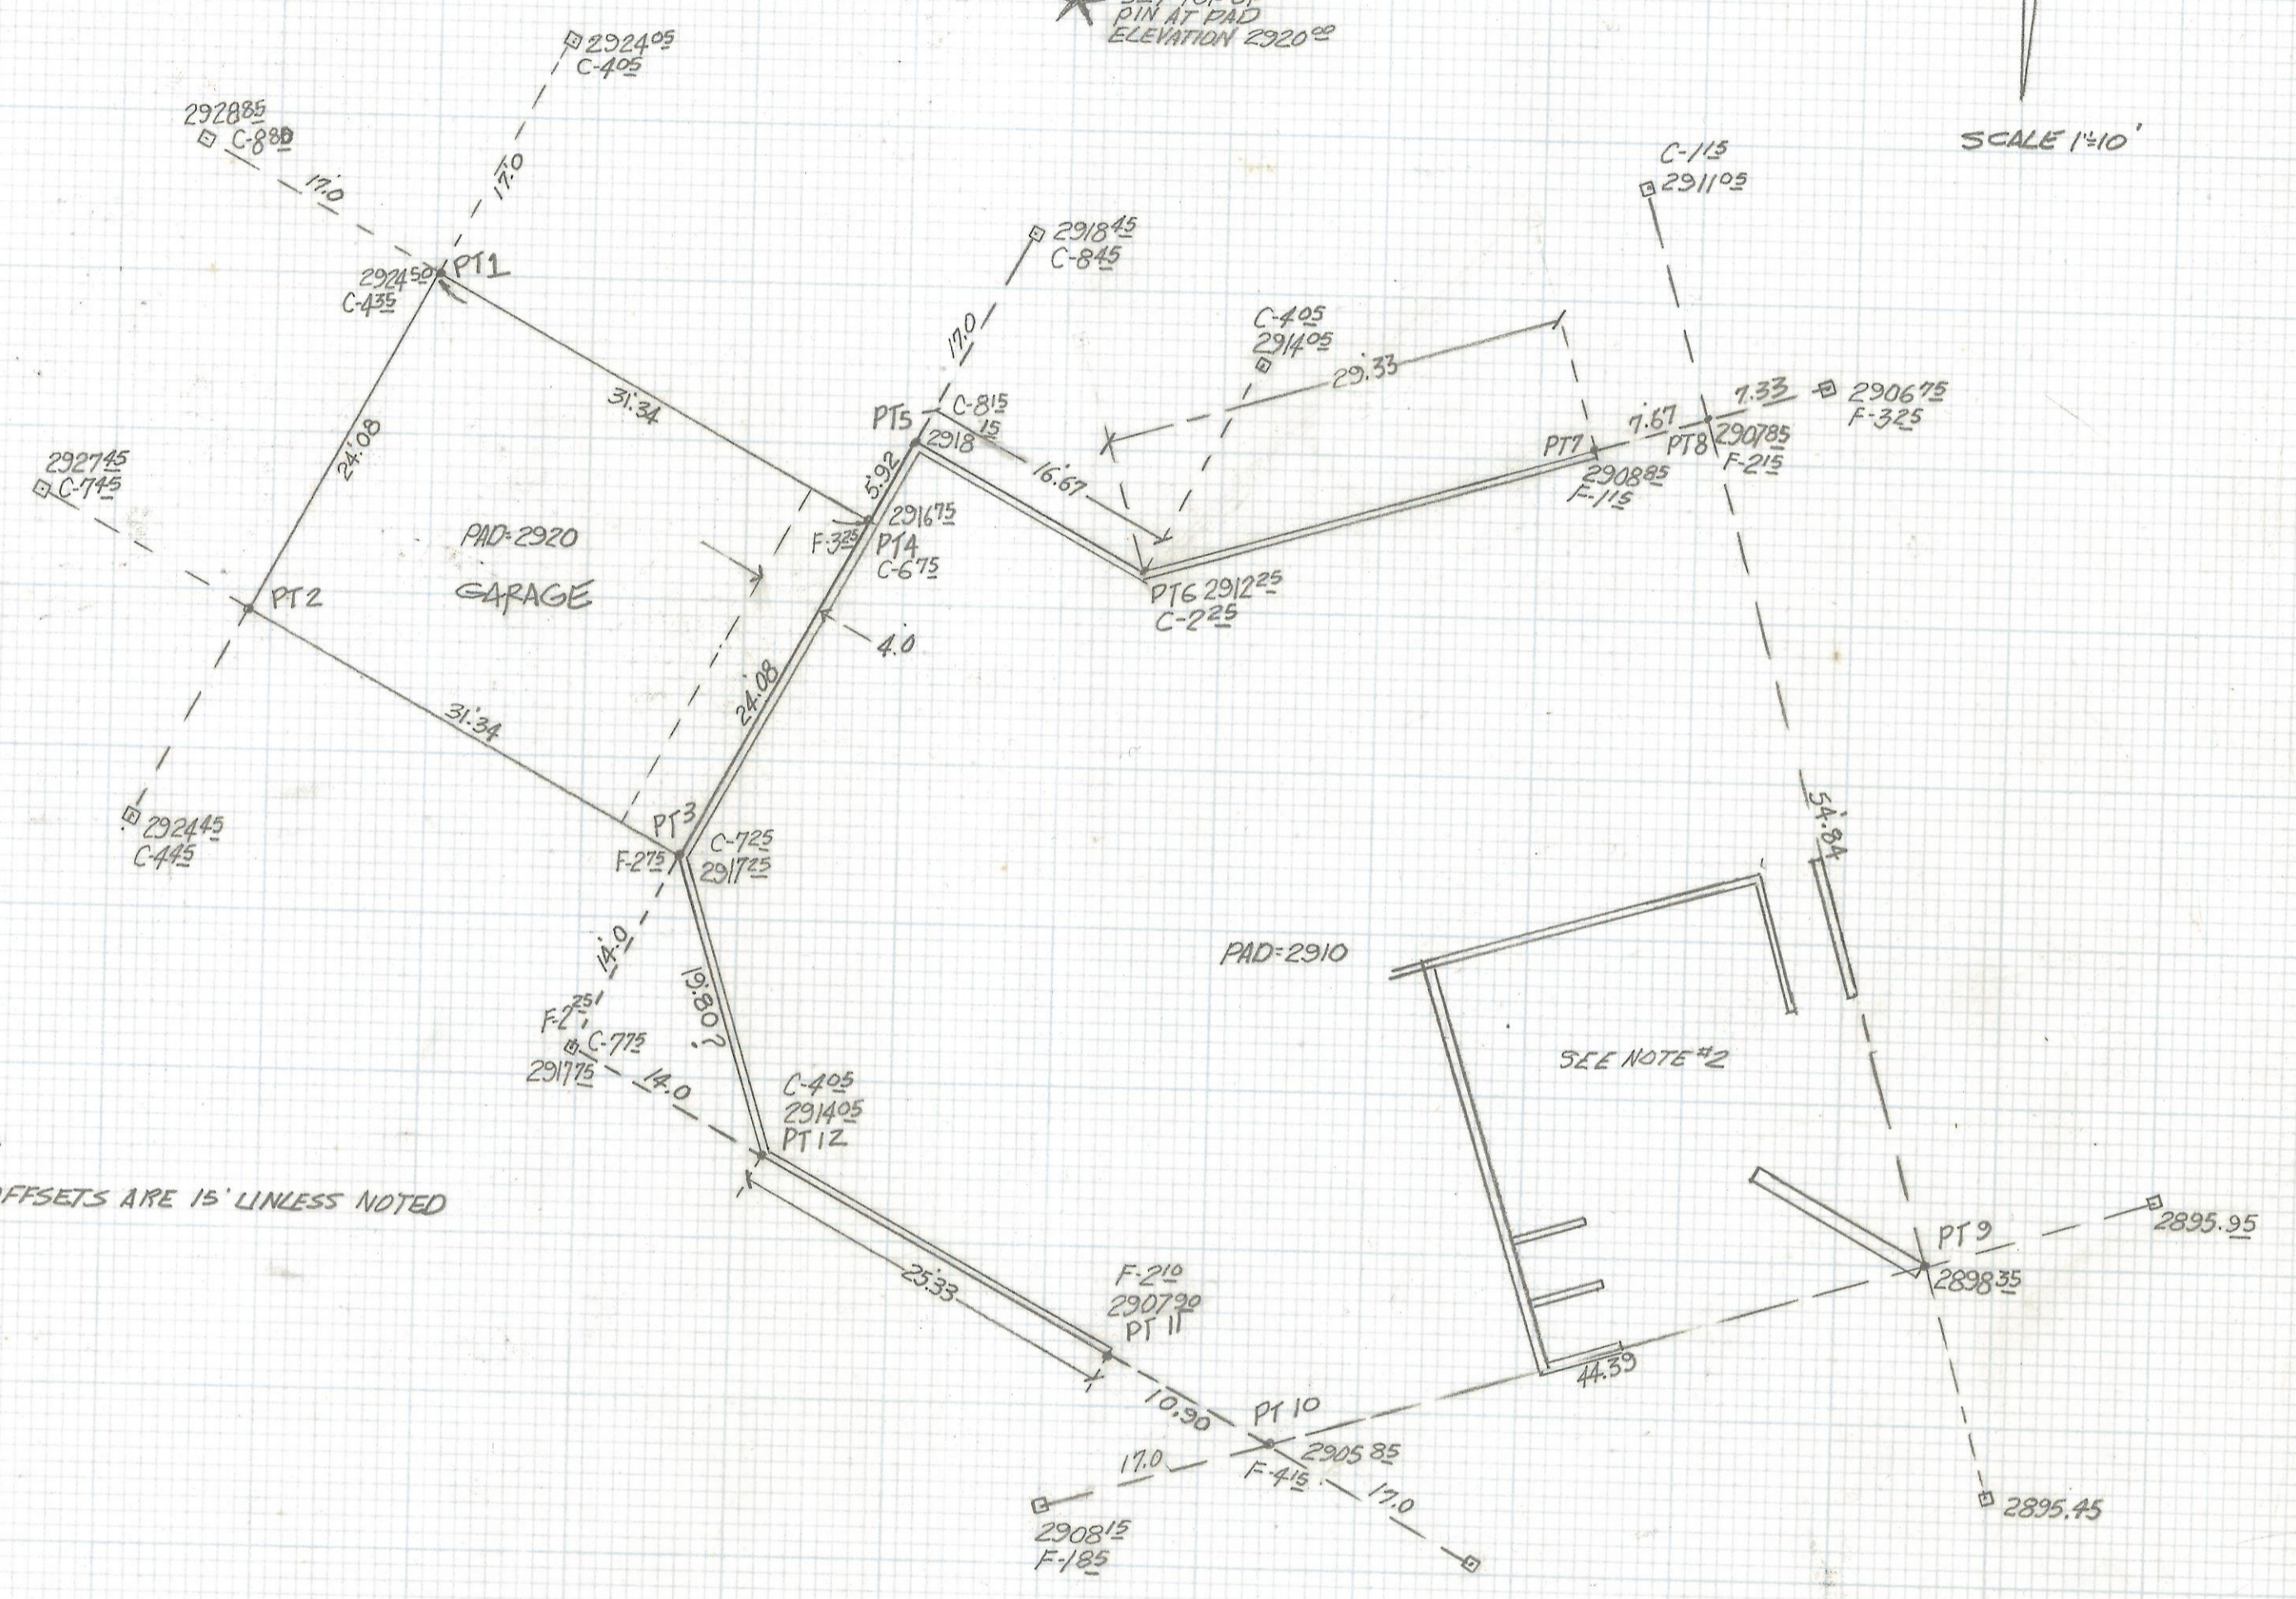

- NOTE:
(1) ALL OFFSETS ARE 15' UNLESS NOTED
(2)

SKETCH
OF
PAD LAYOUT ON LOT 141 CIMARRON FOOTHILLS
ESTATES RECORDED IN BOOK 27 OF MAPS AND
PLATS AT PAGE 57 IN THE OFFICE OF THE PIMA
COUNTY RECORDER PIMA COUNTY ARIZONA

2-2018-017
Z-2017-523

ROBERT F. MELLEN
REGISTERED LAND SURVEYOR
TUCSON, ARIZONA
JOB# 31-164