


DISCLAIMER:

This unrecorded Record of Survey was donated to the City of Tucson. The City of Tucson provides this data for your personal use "as is." Additionally, the City of Tucson provides this information with the understanding that it is not guaranteed to be accurate, correct or complete and conclusions drawn from such information are the responsibility of the user.

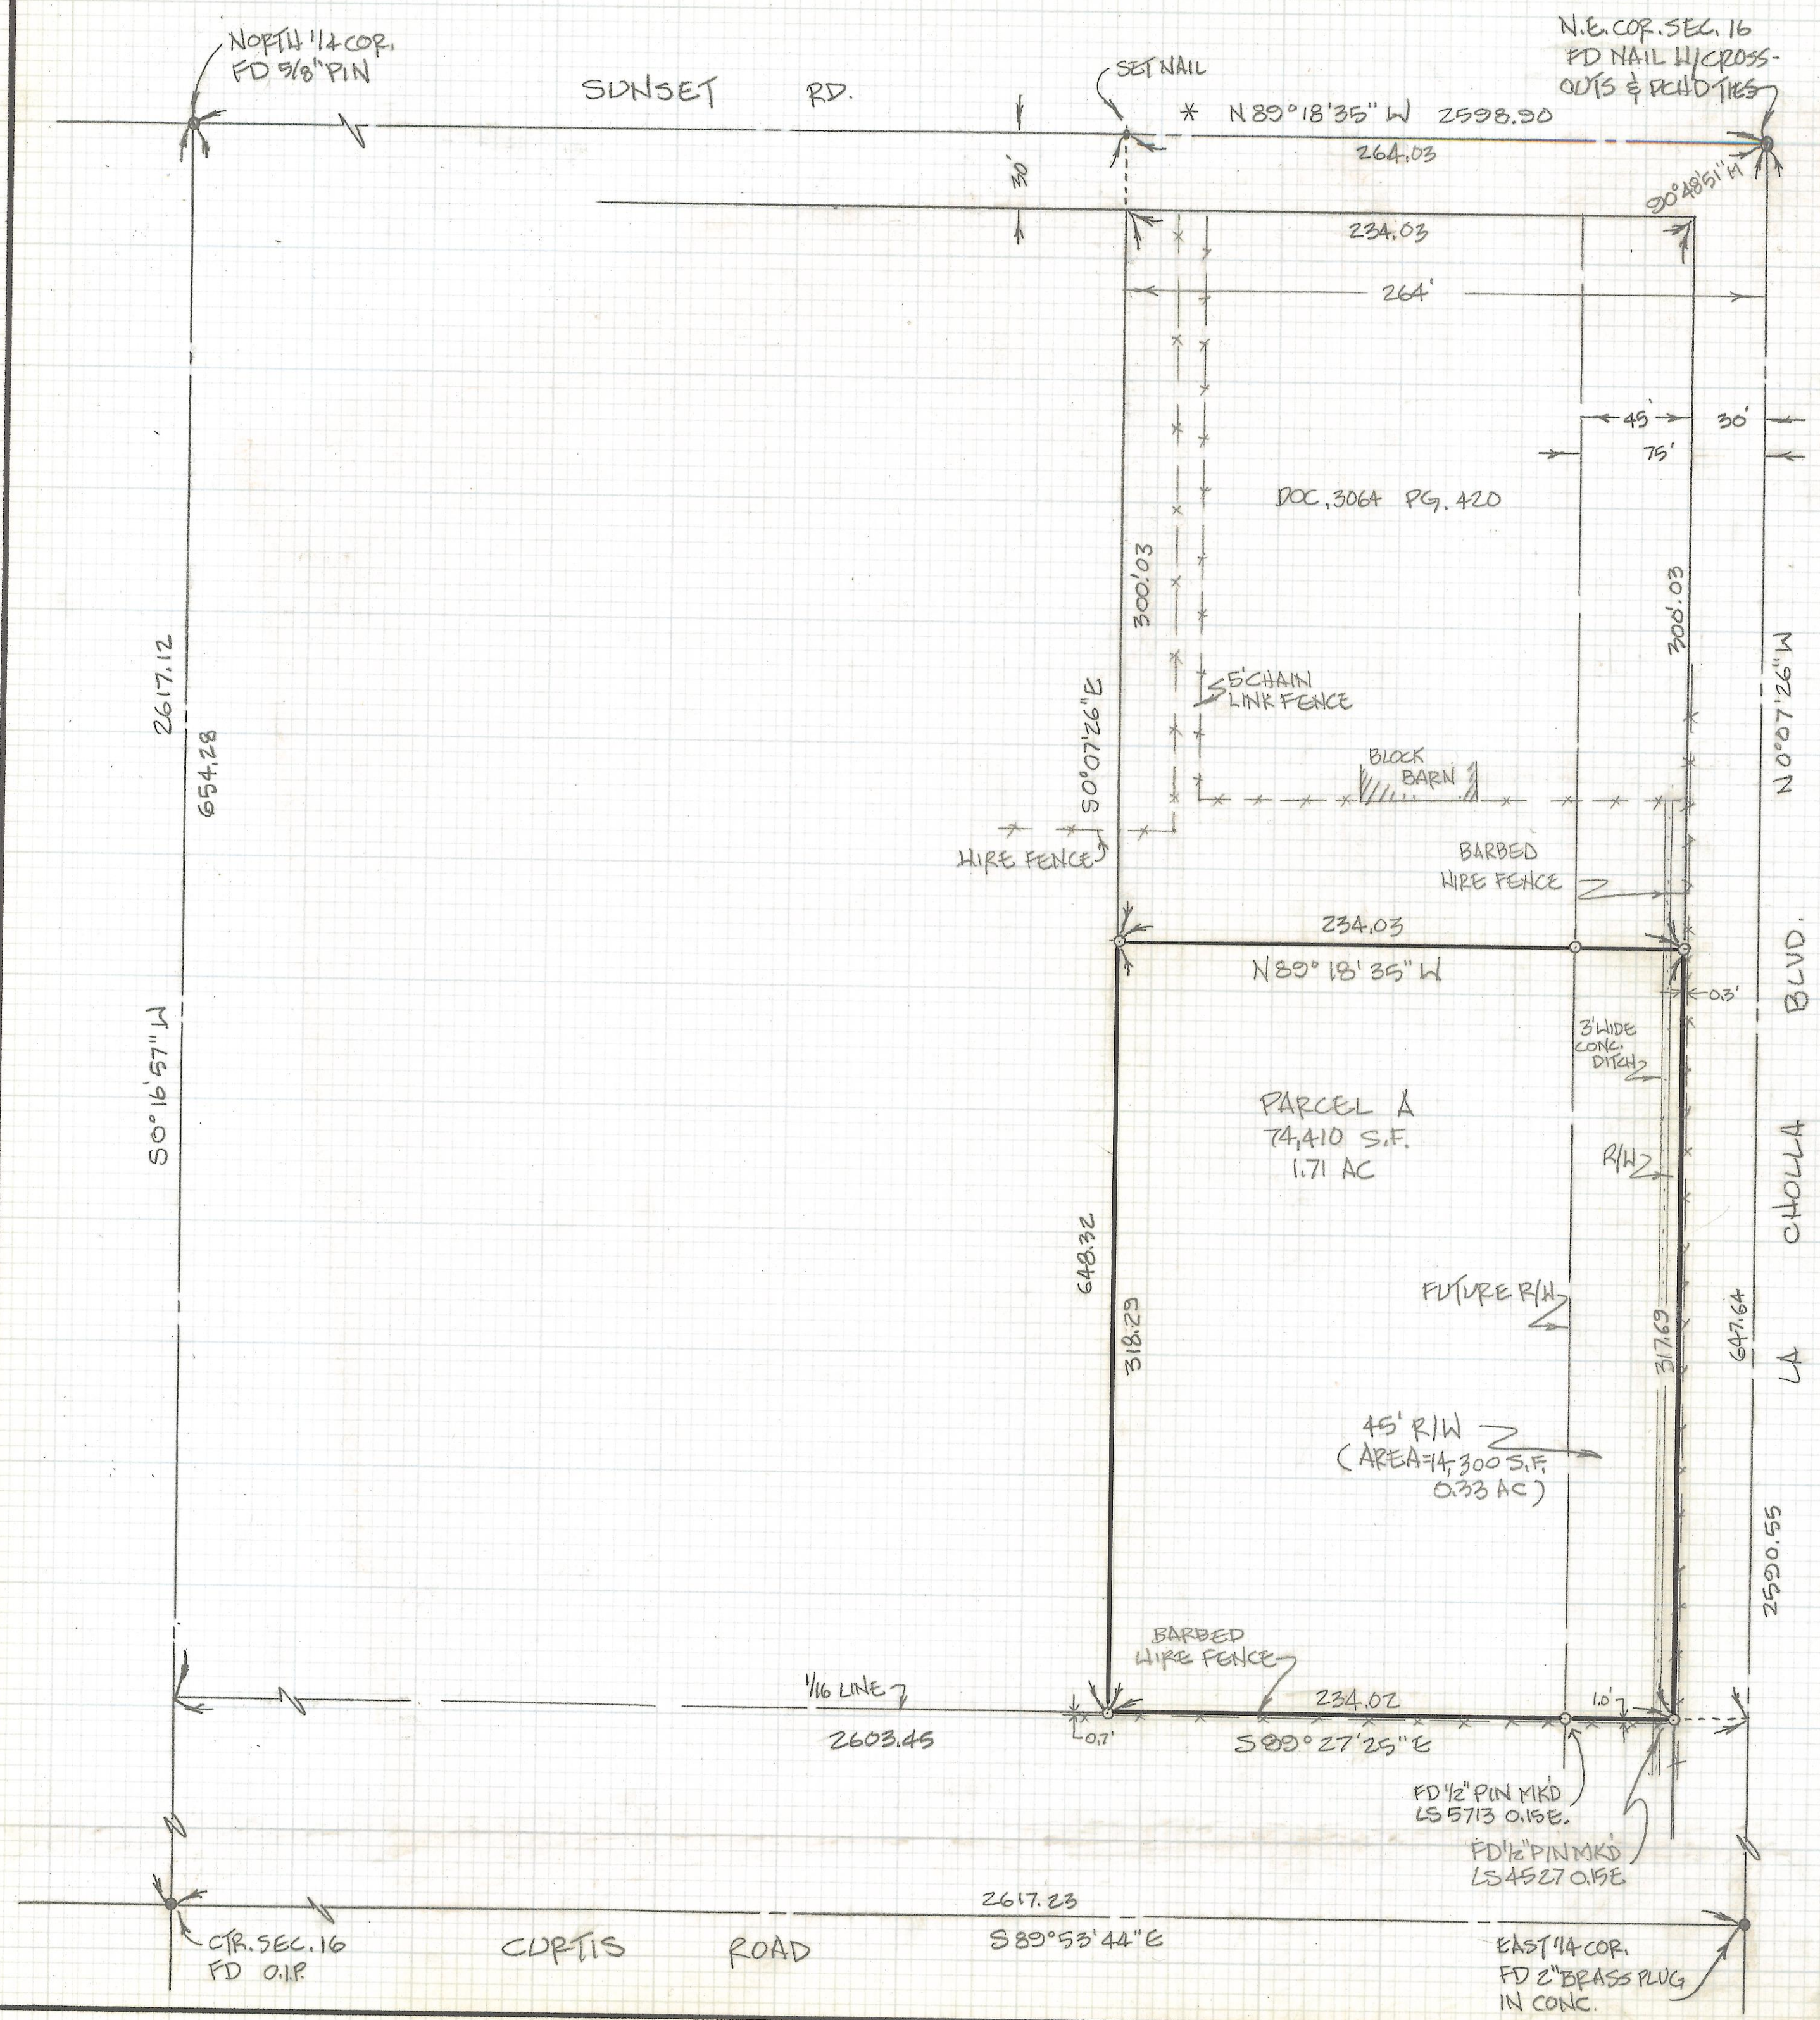

- NOTES:**
- 1) DP INDICATES 1/2" PIN MKD LS 4680 SET UNLESS NOTED
 - 2) P INDICATES FOUND MONUMENT AS NOTED
 - 3) * BASIS OF BEARINGS - S SUNSET RD. PER VAQUERO VILLA SUB. BK 25 PG 51 M & P - N 89° 18' 35" W
 - 4) SEE JOB 76-13

RESULTS OF SURVEY

OF A PORTION OF THE NORTHEAST QUARTER OF THE NORTHEAST QUARTER OF SECTION 16 TOWNSHIP 13 SOUTH OF RANGE 13 EAST, GILA AND SALT RIVER BASE AND MERIDIAN, PIMA COUNTY, ARIZONA



Z-2018-029

REVISIONS		DATE
	ROBERT F. MELLEN	DATE: 2-1-90
	REGISTERED LAND SURVEYOR	DR BY: GWM CK BY: RFM
	1250 W. MOHAVE ST. TUCSON, ARIZONA	JOB NO. 90-18
	(602) 888-1012	SCALE: 1" = 50'
		SHEET 1 OF 1