


DISCLAIMER:

This unrecorded Record of Survey was donated to the City of Tucson. The City of Tucson provides this data for your personal use "as is." Additionally, the City of Tucson provides this information with the understanding that it is not guaranteed to be accurate, correct or complete and conclusions drawn from such information are the responsibility of the user.

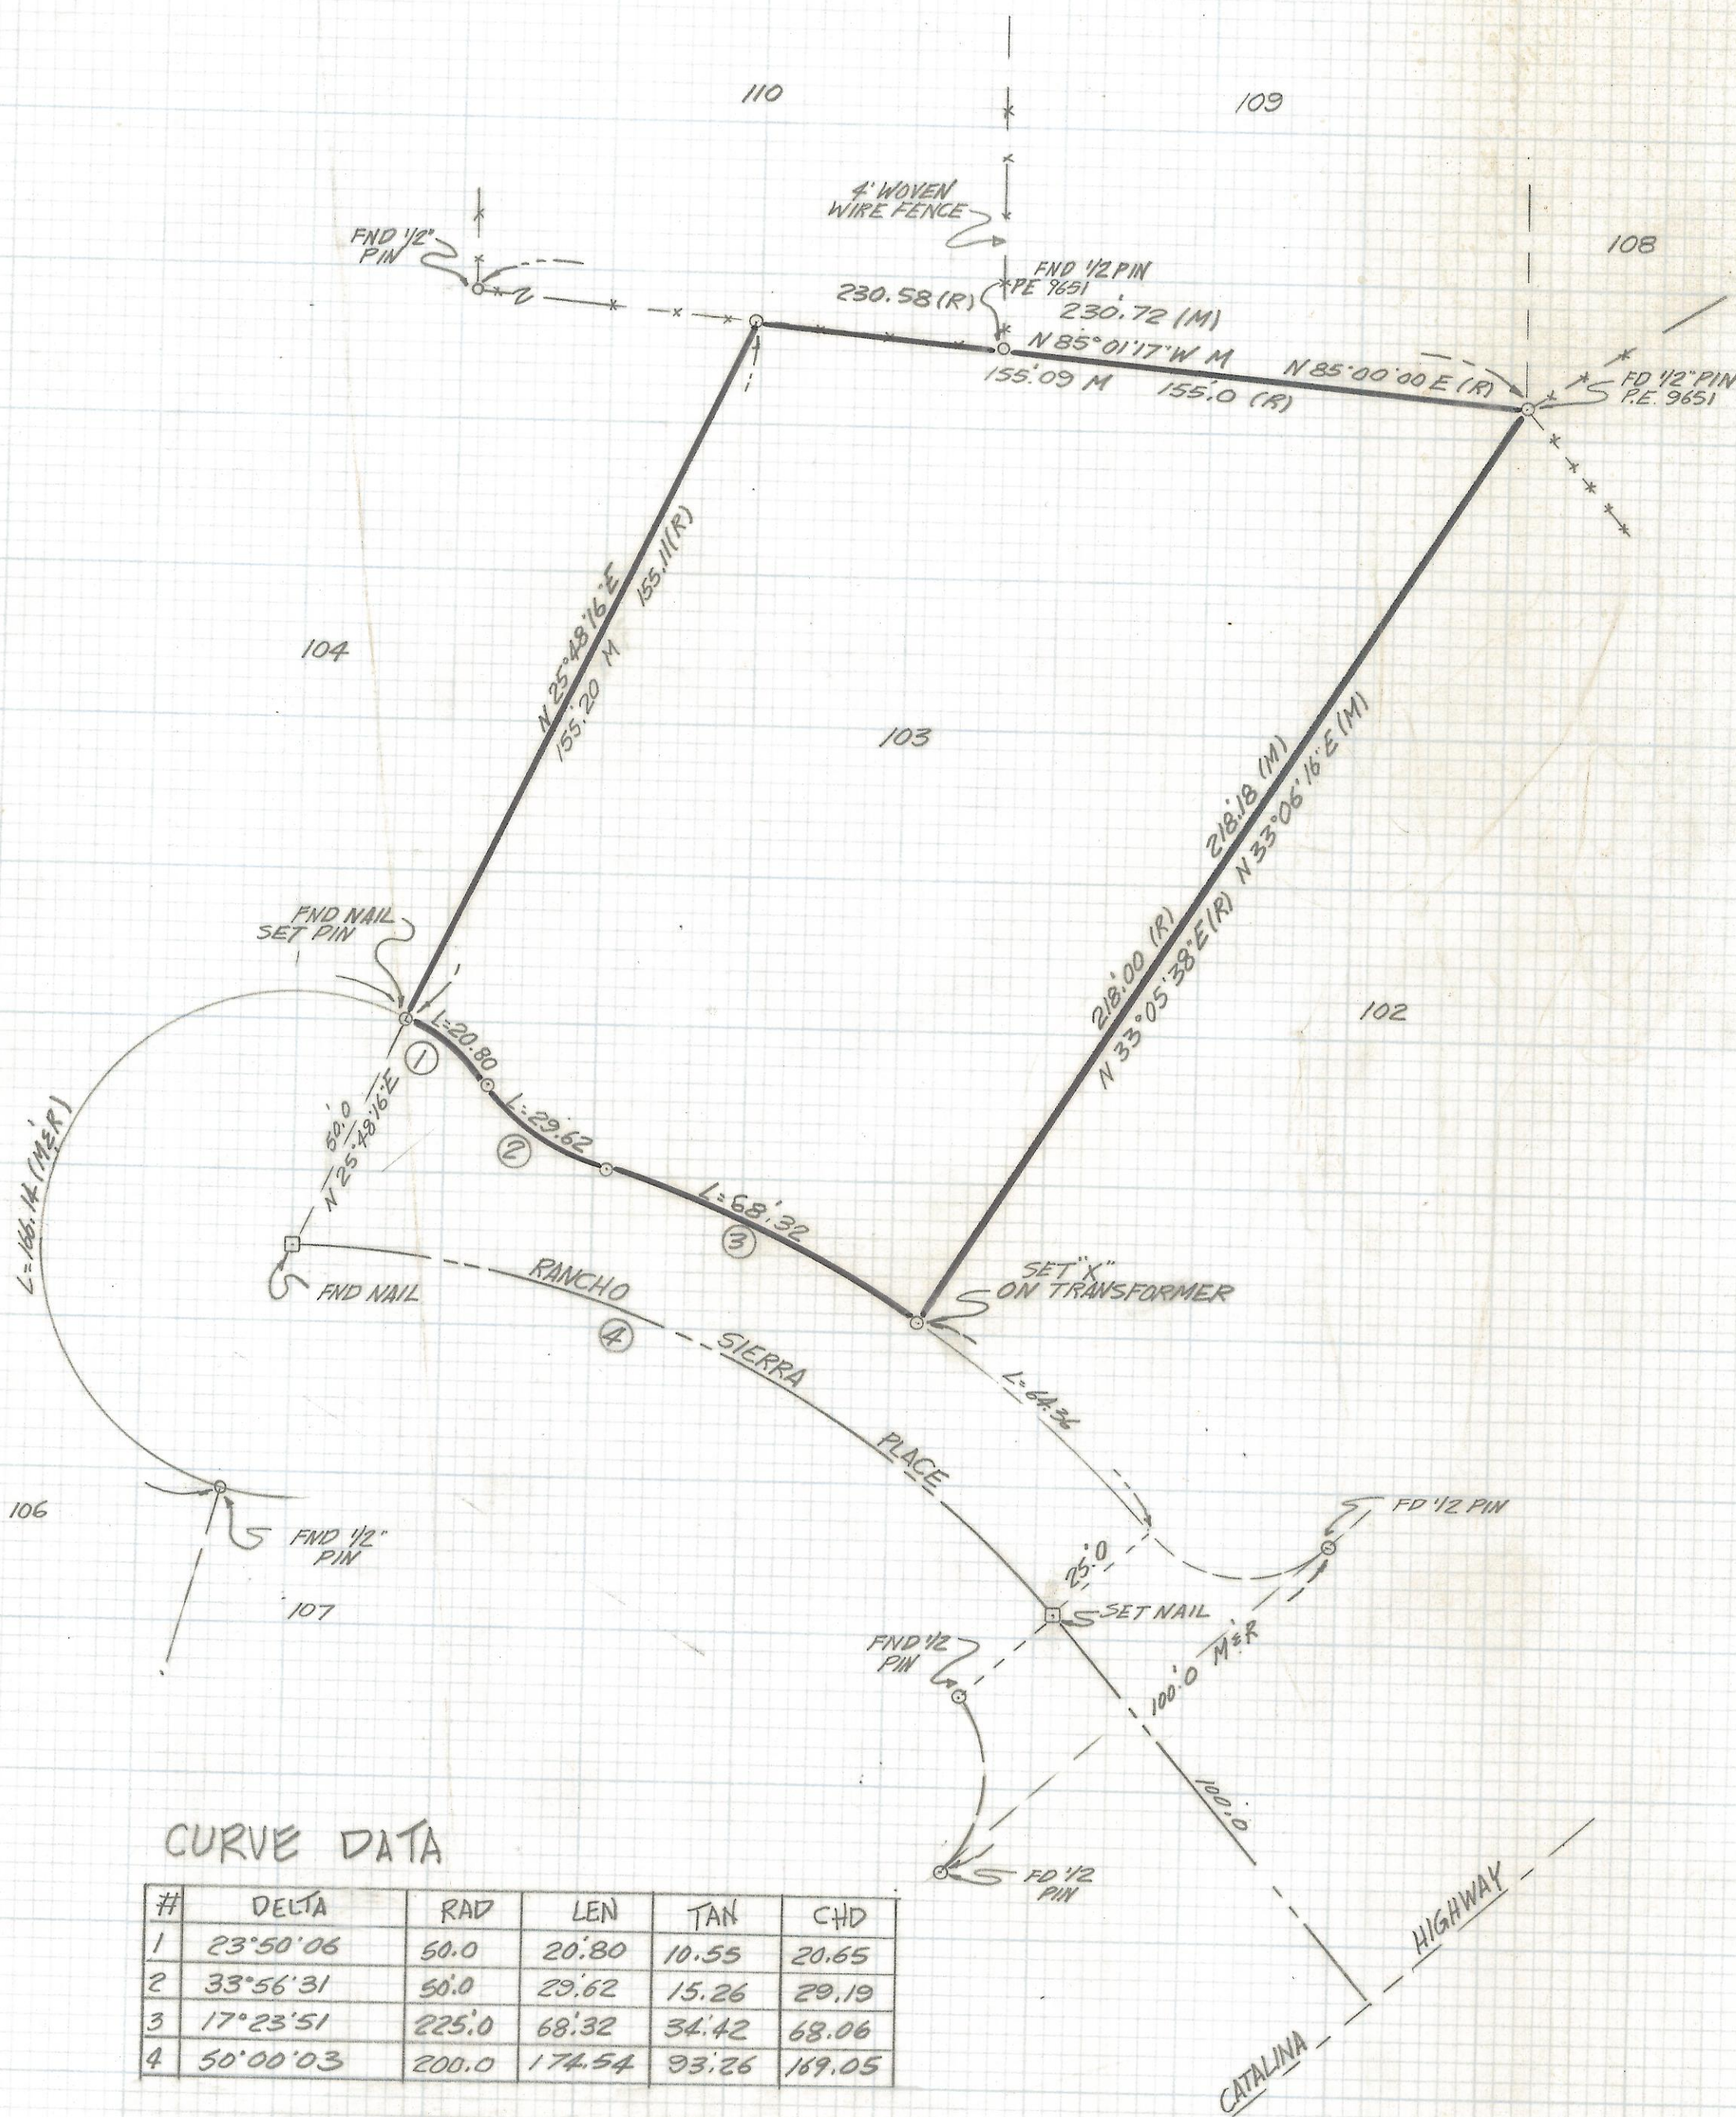

NOTES

- (1) - INDICATES SET 1/2" PIN MKD L.S. 4680 UNLESS NOTED
- (2) M- MEASURED
- (3) R- MAP OR DEED RECORD

NORTH

RESULTS OF SURVEY

OF LOT 103 RANCHO SIERRA RECORDED IN BOOK 29 OF MAPS AND PLATS AT PAGE 81 IN THE OFFICE OF THE PIMA COUNTY RECORDER, PIMA COUNTY, ARIZONA.

CURVE DATA

#	DELTA	RAD	LEN	TAN	CHD
1	23°50'06	50.0	20.80	10.55	20.65
2	33°56'31	50.0	29.62	15.26	29.19
3	17°23'51	225.0	68.32	34.42	68.06
4	50°00'03	200.0	174.54	93.26	169.05



Z-2018-037

RFM

ROBERT F. MELLEN
REGISTERED LAND SURVEYOR
1250 W. MOHAVE ST. TUCSON, ARIZONA
(602) 888-1012

REVISIONS	DATE
DATE: 3-28-90	
DR BY: EMT CKB: J	
JOB NO. 90-33	
SCALE: 1"=30'	
SHEET 1 OF 1	