
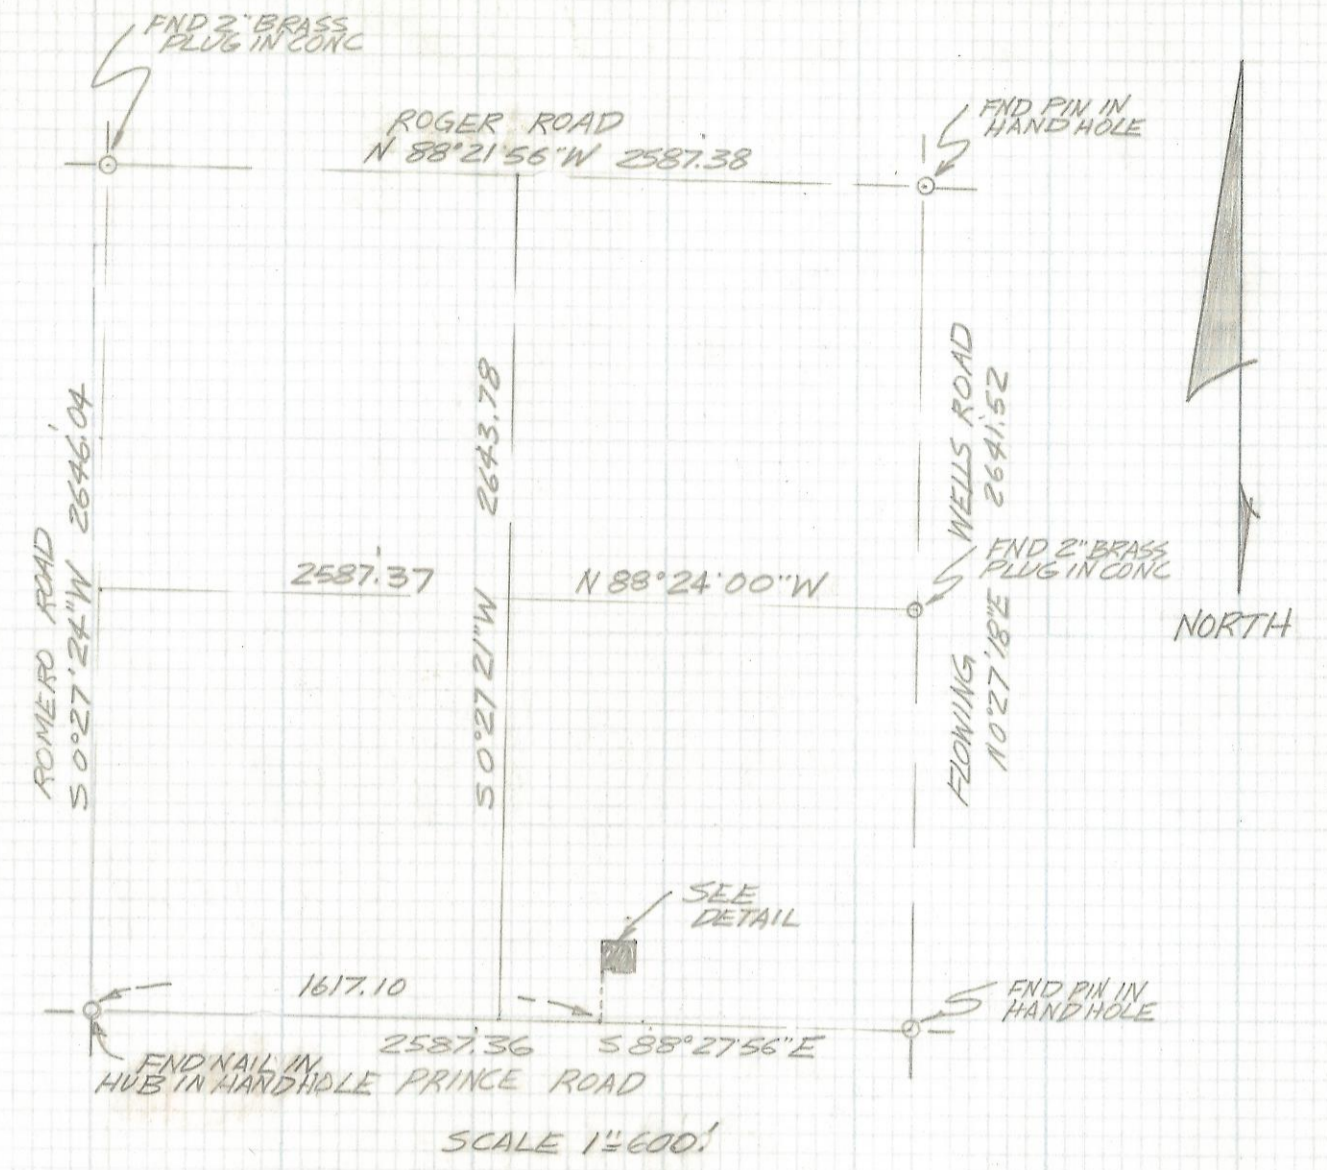



DISCLAIMER:

This unrecorded Record of Survey was donated to the City of Tucson. The City of Tucson provides this data for your personal use "as is." Additionally, the City of Tucson provides this information with the understanding that it is not guaranteed to be accurate, correct or complete and conclusions drawn from such information are the responsibility of the user.

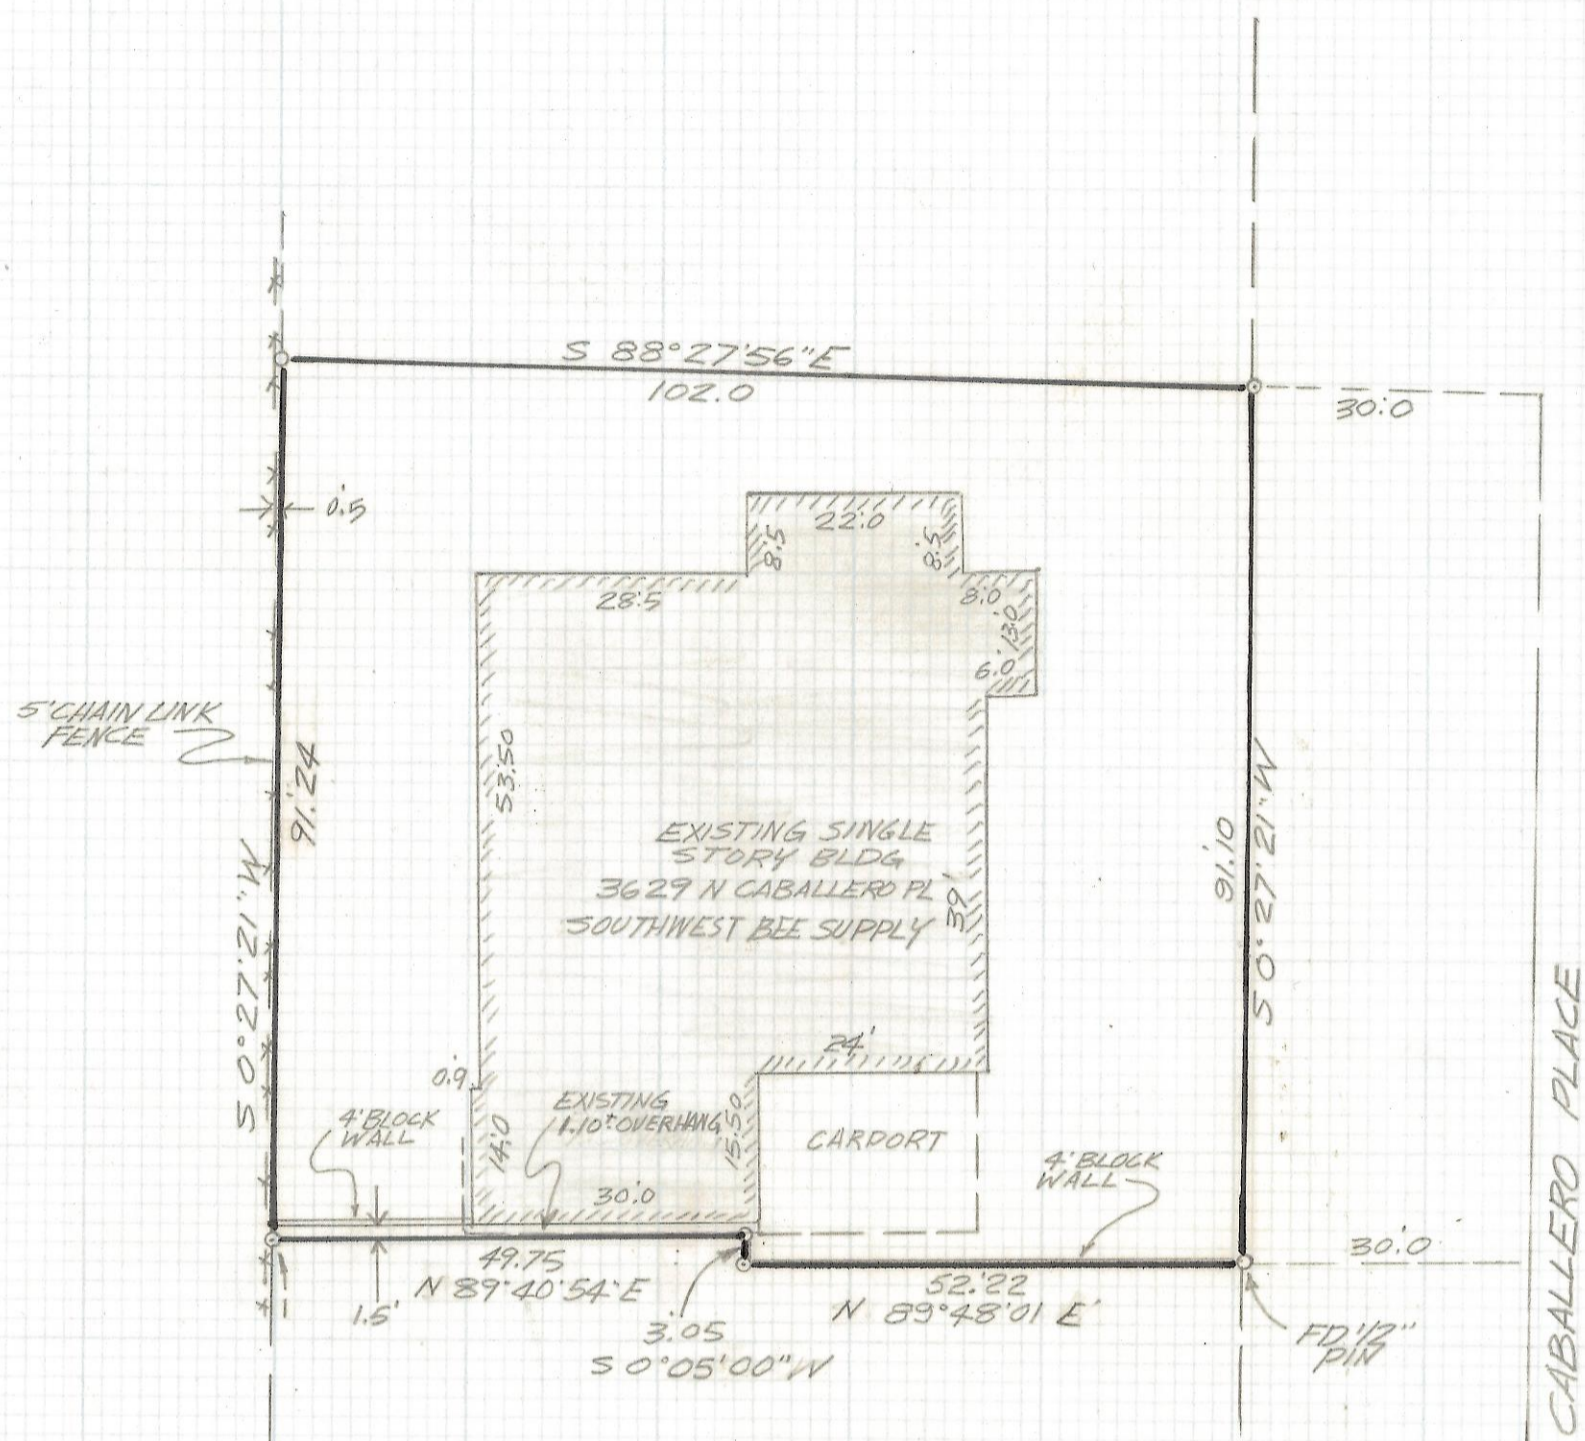

NOTES

- (1) - INDICATES SET 1/2" PIN MKD L.S 4680 UNLESS NOTED
- (2) BASIS OF BEARINGS S 88°27'56"E ROAD MAP BOOK 2 PAGE 121
- (3) SEE JOB # 77-161
- (4) AREA = 9300 FT² 0.21 ACRES

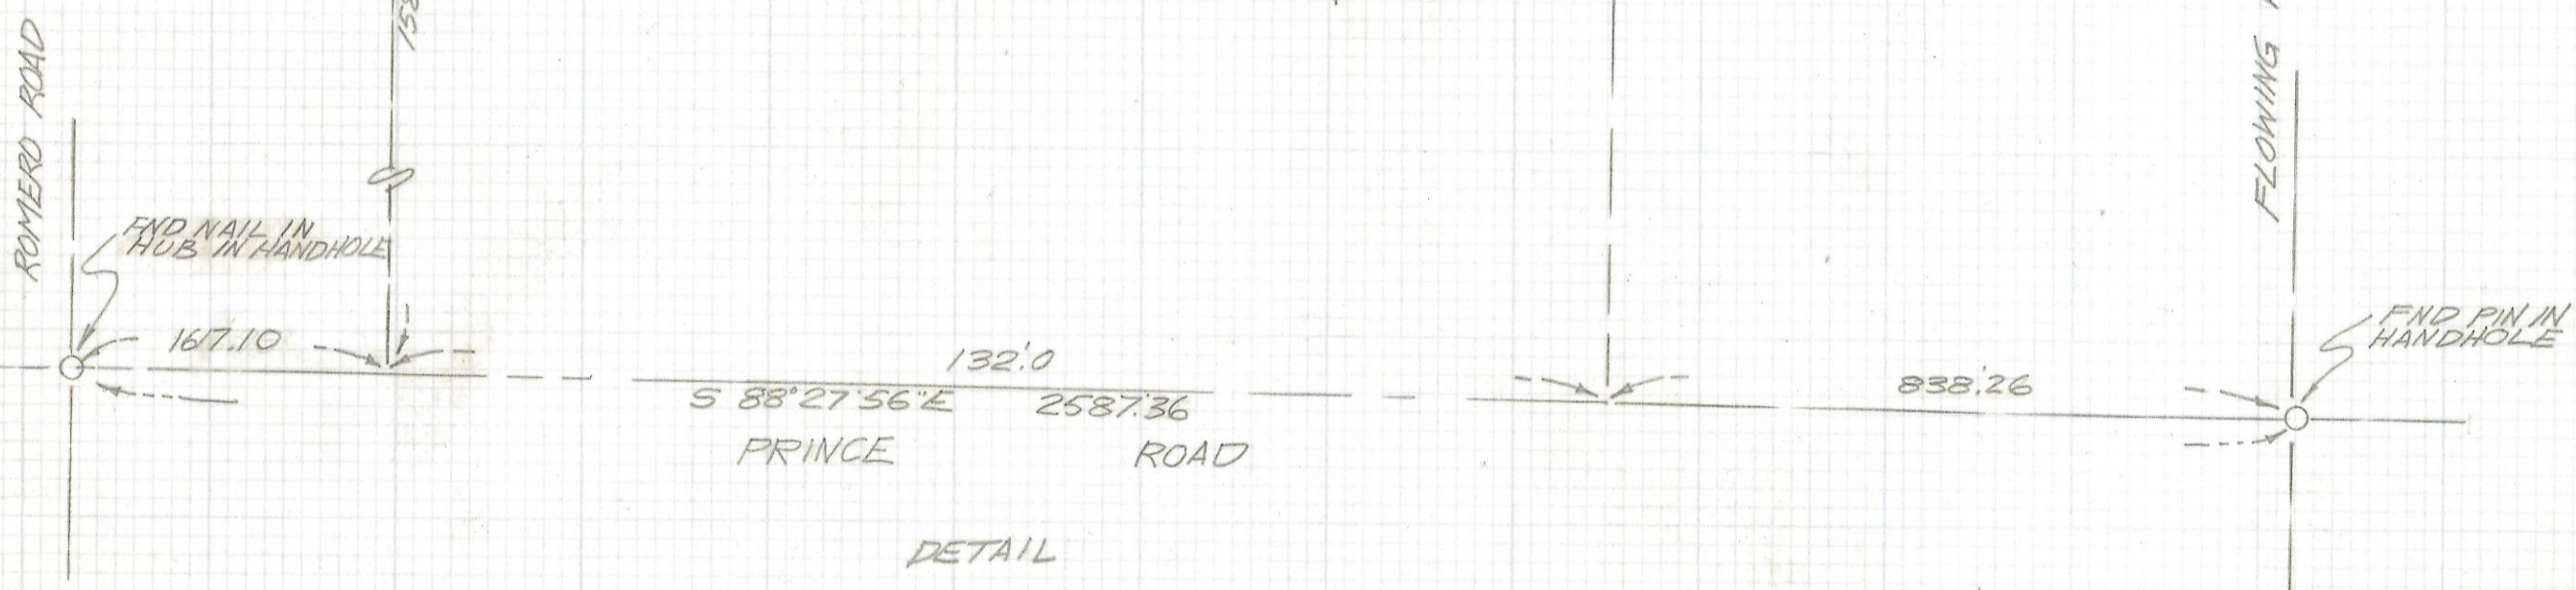

RESULTS OF SURVEY

THAT PORTION OF THE EAST HALF OF THE SOUTHWEST QUARTER OF THE SOUTHEAST QUARTER OF THE NORTHEAST QUARTER OF SECTION 27 TOWNSHIP 13 SOUTH OF RANGE 13 EAST GILA AND SALT RIVER BASE AND MERIDIAN PIMA COUNTY, ARIZONA



Z-2018-047

RFM	ROBERT F. MELLEN		DATE: 10-5-90.	
	REGISTERED LAND SURVEYOR		DR BY: E.M.J. CROBY	
	1250 W. MOHAVE ST. TUCSON, ARIZONA		JOB No. 90-75	
	(602) 888-1012 SCALE: 1" = 20'		SHEET 1 OF 2	