



# **DISCLAIMER:**

**This unrecorded Record of Survey was donated to the City of Tucson. The City of Tucson provides this data for your personal use "as is." Additionally, the City of Tucson provides this information with the understanding that it is not guaranteed to be accurate, correct or complete and conclusions drawn from such information are the responsibility of the user.**

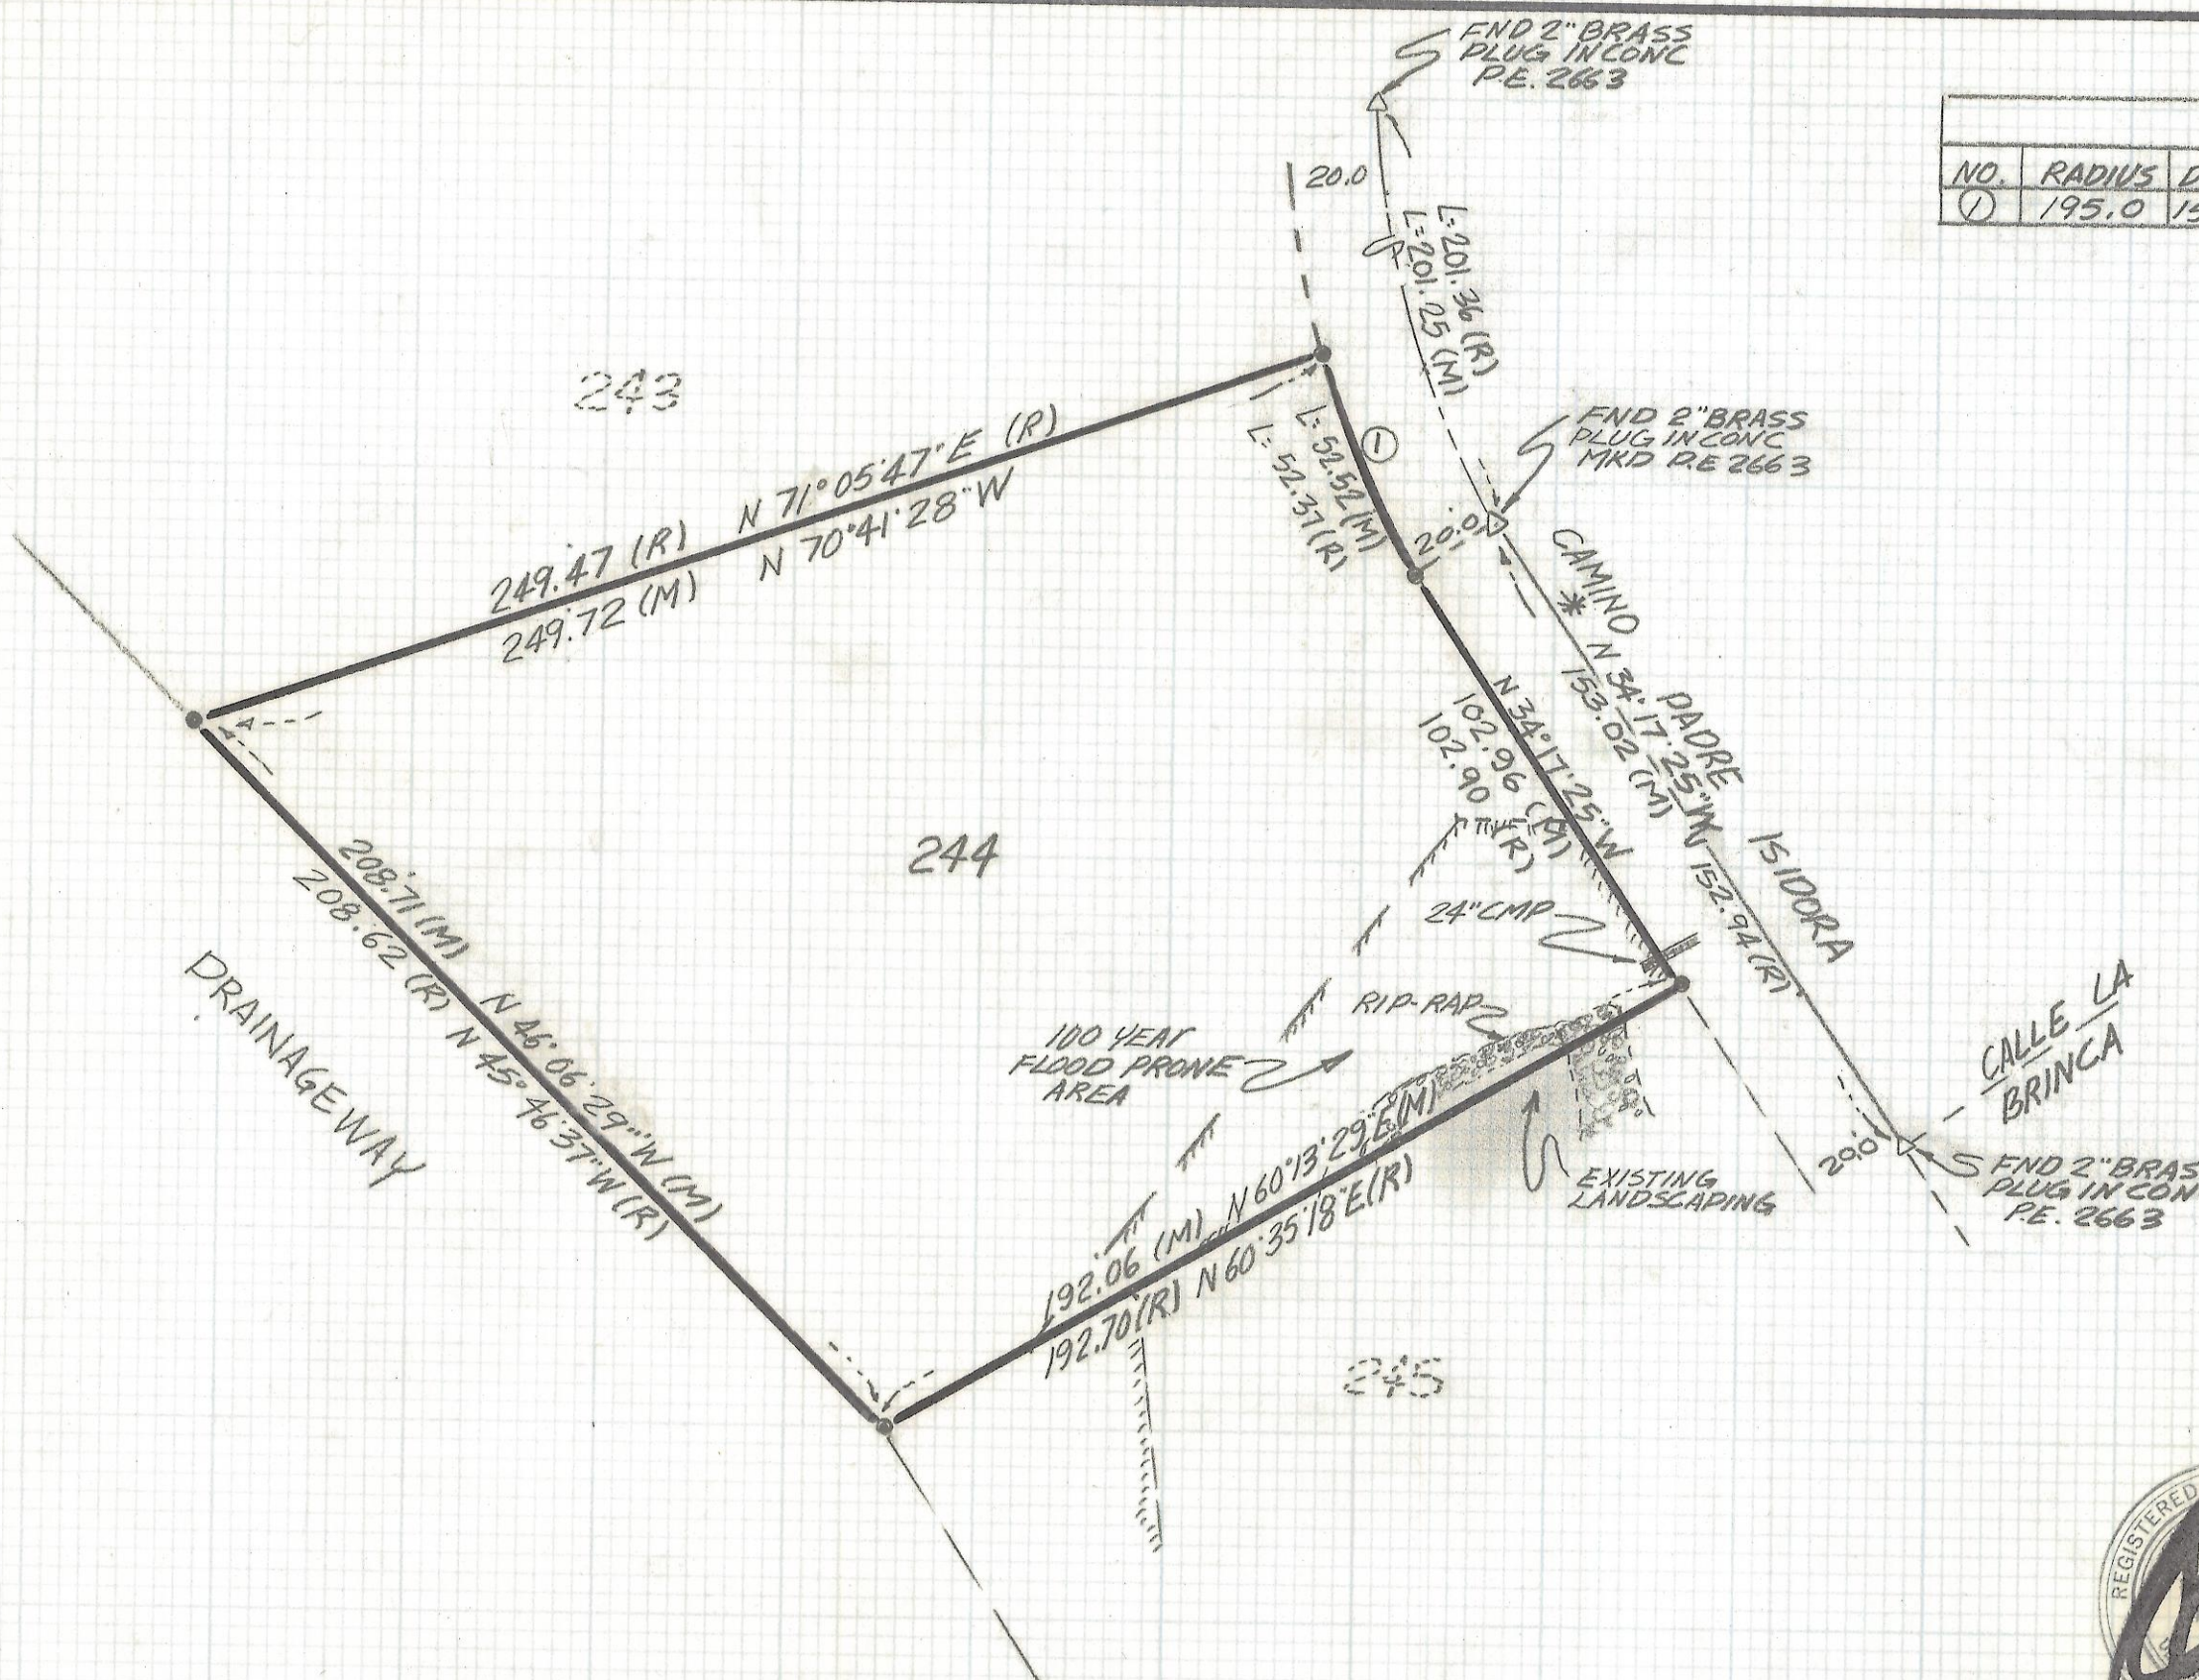

CURVE DATA					
NO.	RADIUS	DELTA	TANGENT	LENGTH	CHORD
①	195.0	152°52'	26.42	52.52	52.36

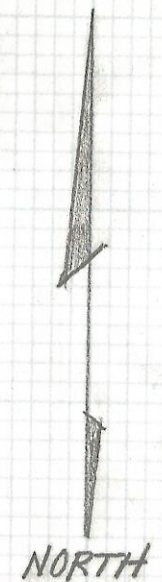

NOTES

- (1) INDICATES FOUND 1/2" PIN MKD P.E. 2663 UNLESS NOTED
- (2) M- MEASURED
- (3) R- MAP OR DEED RECORD

RESULTS OF SURVEY

OF LOT 244 SHADOW HILLS SUBDIVISION, RECORDED IN BOOK 29 OF MAPS AND PLATS AT PAGE 95 IN THE OFFICE OF THE PIMA COUNTY RECORDER PIMA COUNTY, ARIZONA



Z-2018-063

<b>RFM</b>	ROBERT F. MELLEN REGISTERED LAND SURVEYOR 1250 W. MOHAVE ST. TUCSON, ARIZONA (602) 888-1012	REVISIONS	DATE
	SCALE: 1"=40.0	DATE: 11-23-90	DR BY: EMT/CKBY: EMT
		JOB NO. 90-105	SHEET / OF /