



DISCLAIMER:

This unrecorded Record of Survey was donated to the City of Tucson. The City of Tucson provides this data for your personal use "as is." Additionally, the City of Tucson provides this information with the understanding that it is not guaranteed to be accurate, correct or complete and conclusions drawn from such information are the responsibility of the user.

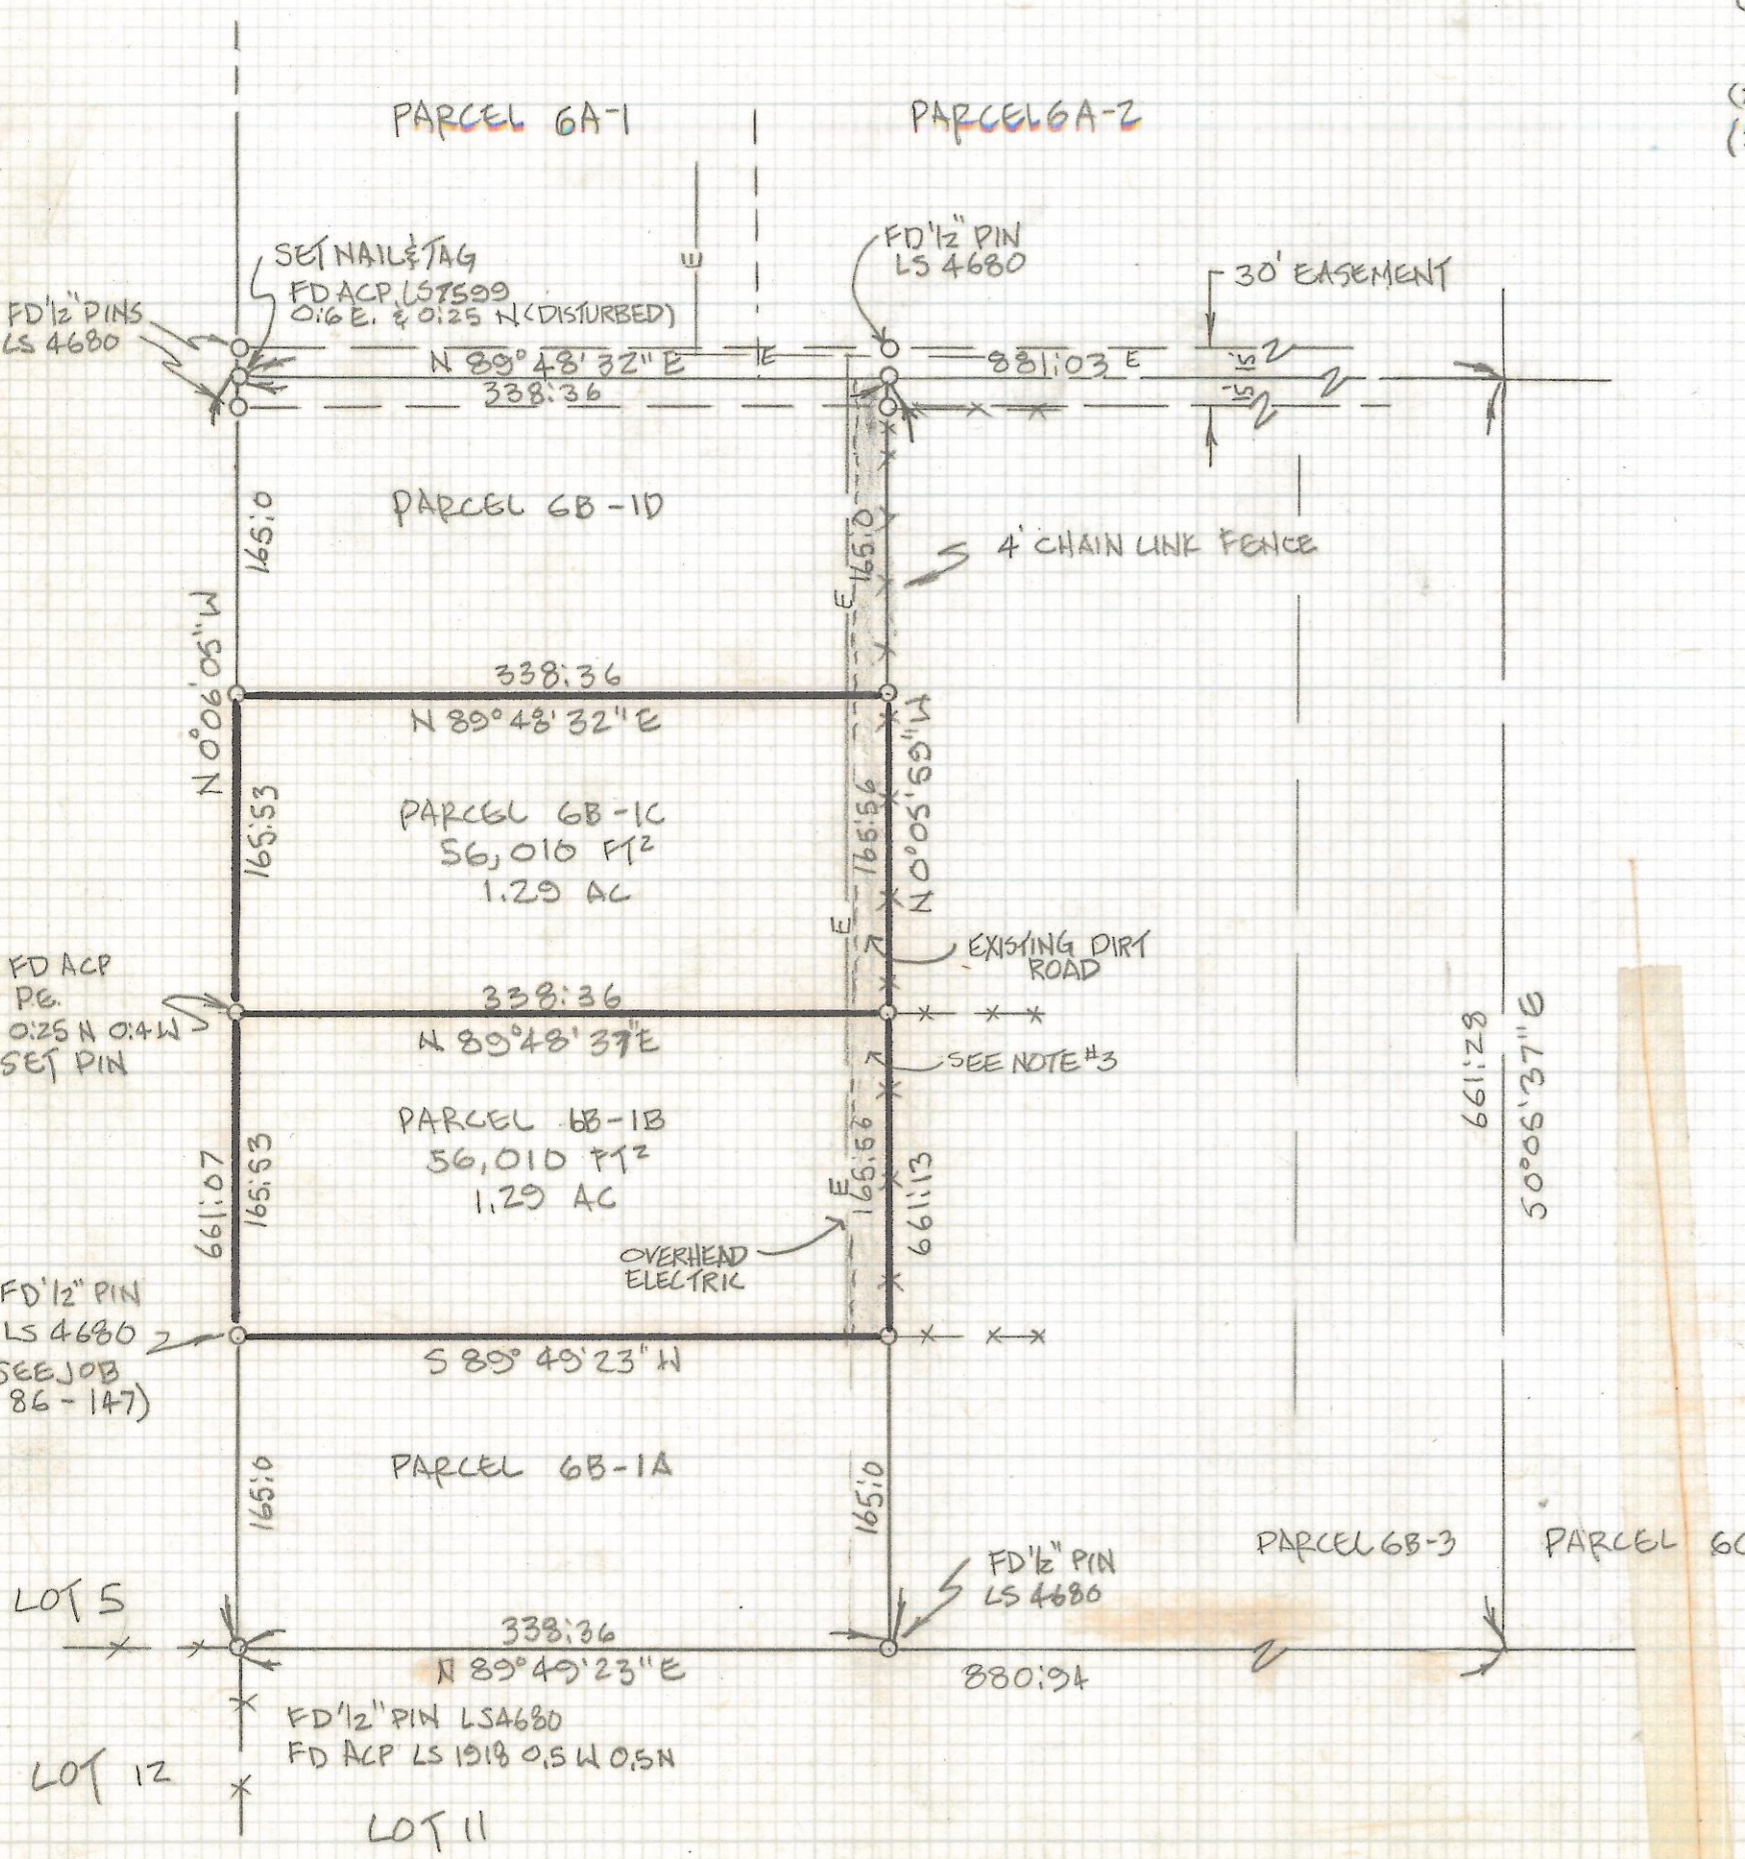

- NOTES:**
- (1) \circ INDICATES 1/2" PIN MKD LS 4680 SET UNLESS NOTED
 - (2) SEE JOB 74-6, 84-132, 85-7, 86-147
 - (3) THERE APPEARS TO BE A WATER LINE IN THIS AREA EXACT LOCATION UNKNOWN

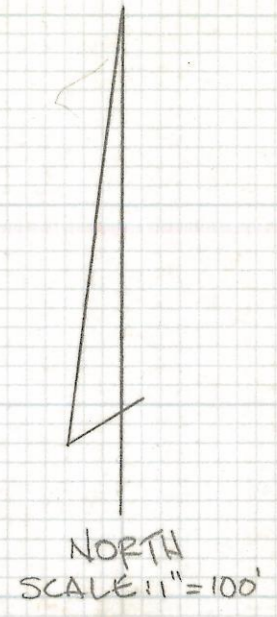

RESULTS OF SURVEY

OF A PORTION OF THE SOUTH HALF OF THE WEST TWO-THIRDS OF LOT 6 IN SECTION 34 TOWNSHIP 12 SOUTH OF RANGE 11 EAST, GILA AND SALT RIVER BASE AND MERIDIAN, PIMA COUNTY, ARIZONA.



Z-2018-074
 ROBERT F. MULLEN
 REGISTERED LAND SURVEYOR
 TUCSON, ARIZONA
 JOB 89-10