
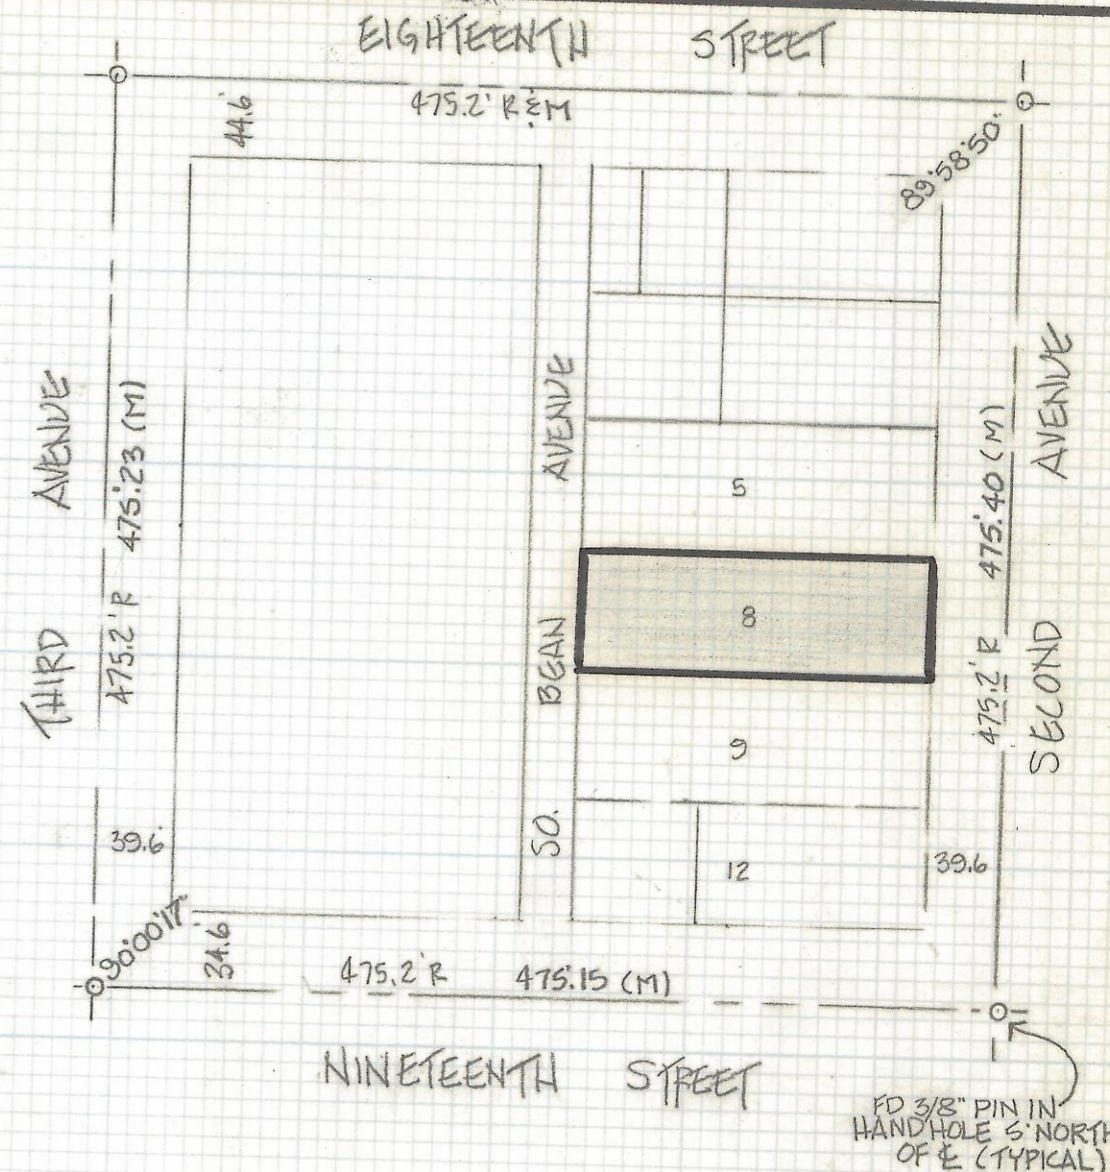


DISCLAIMER:

This unrecorded Record of Survey was donated to the City of Tucson. The City of Tucson provides this data for your personal use "as is." Additionally, the City of Tucson provides this information with the understanding that it is not guaranteed to be accurate, correct or complete and conclusions drawn from such information are the responsibility of the user.

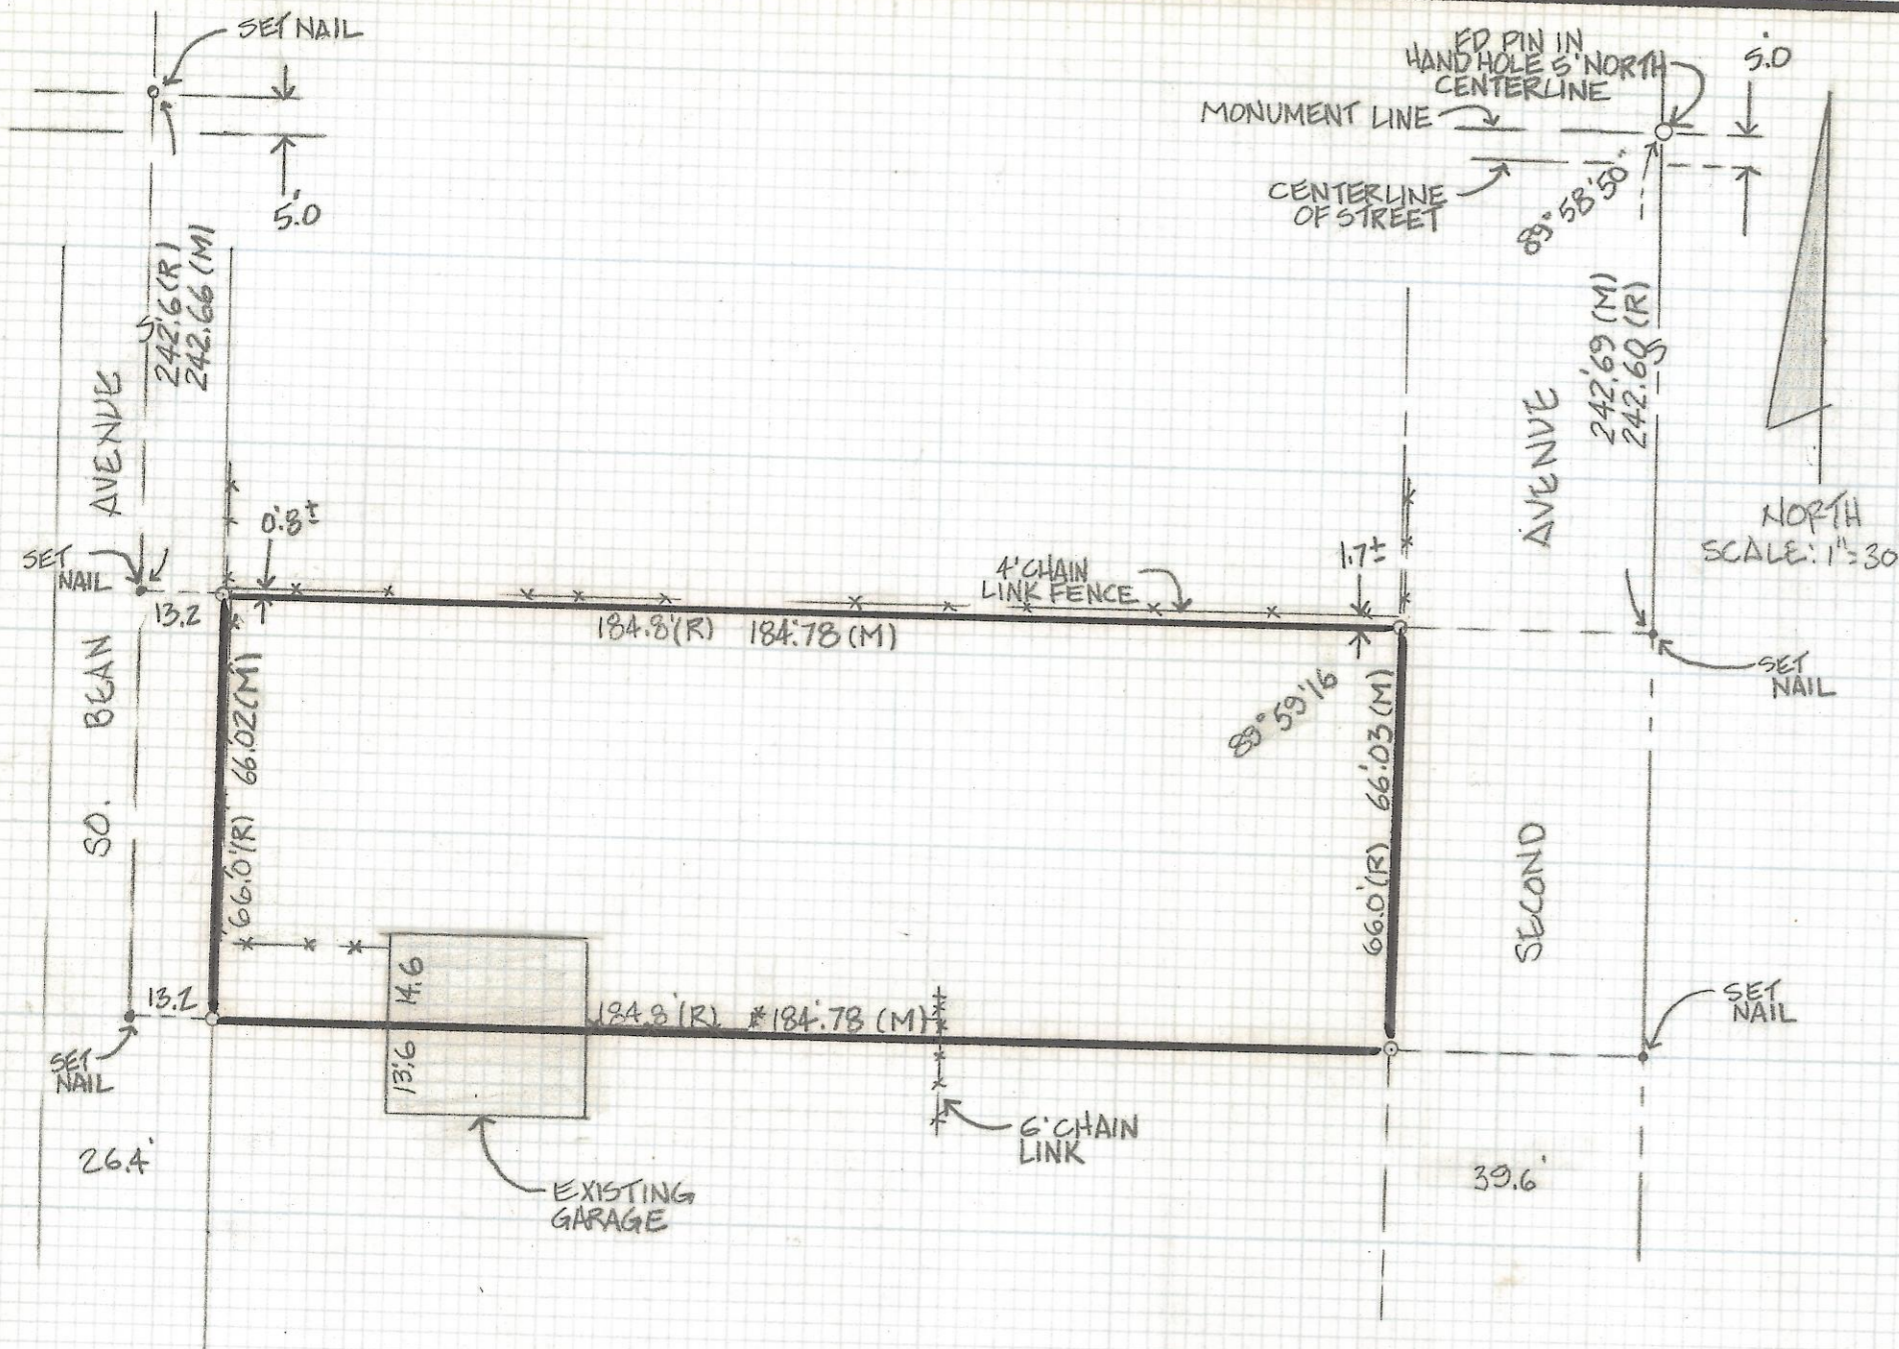

RESULTS OF SURVEY

OF LOT 8 OF BLOCK 128 OF CITY OF TUCSON
 AS RECORDED IN BOOK 2 OF MAPS AND PLATS
 AT PAGE 4 IN THE OFFICE OF THE PIMA COUNTY
 RECORDER, PIMA COUNTY, ARIZONA.



Z-2018-076

ROBERT F. MELLEN
 REGISTERED LAND SURVEYOR
 TUCSON, ARIZONA
 JOB 89-14