


DISCLAIMER:

This unrecorded Record of Survey was donated to the City of Tucson. The City of Tucson provides this data for your personal use "as is." Additionally, the City of Tucson provides this information with the understanding that it is not guaranteed to be accurate, correct or complete and conclusions drawn from such information are the responsibility of the user.

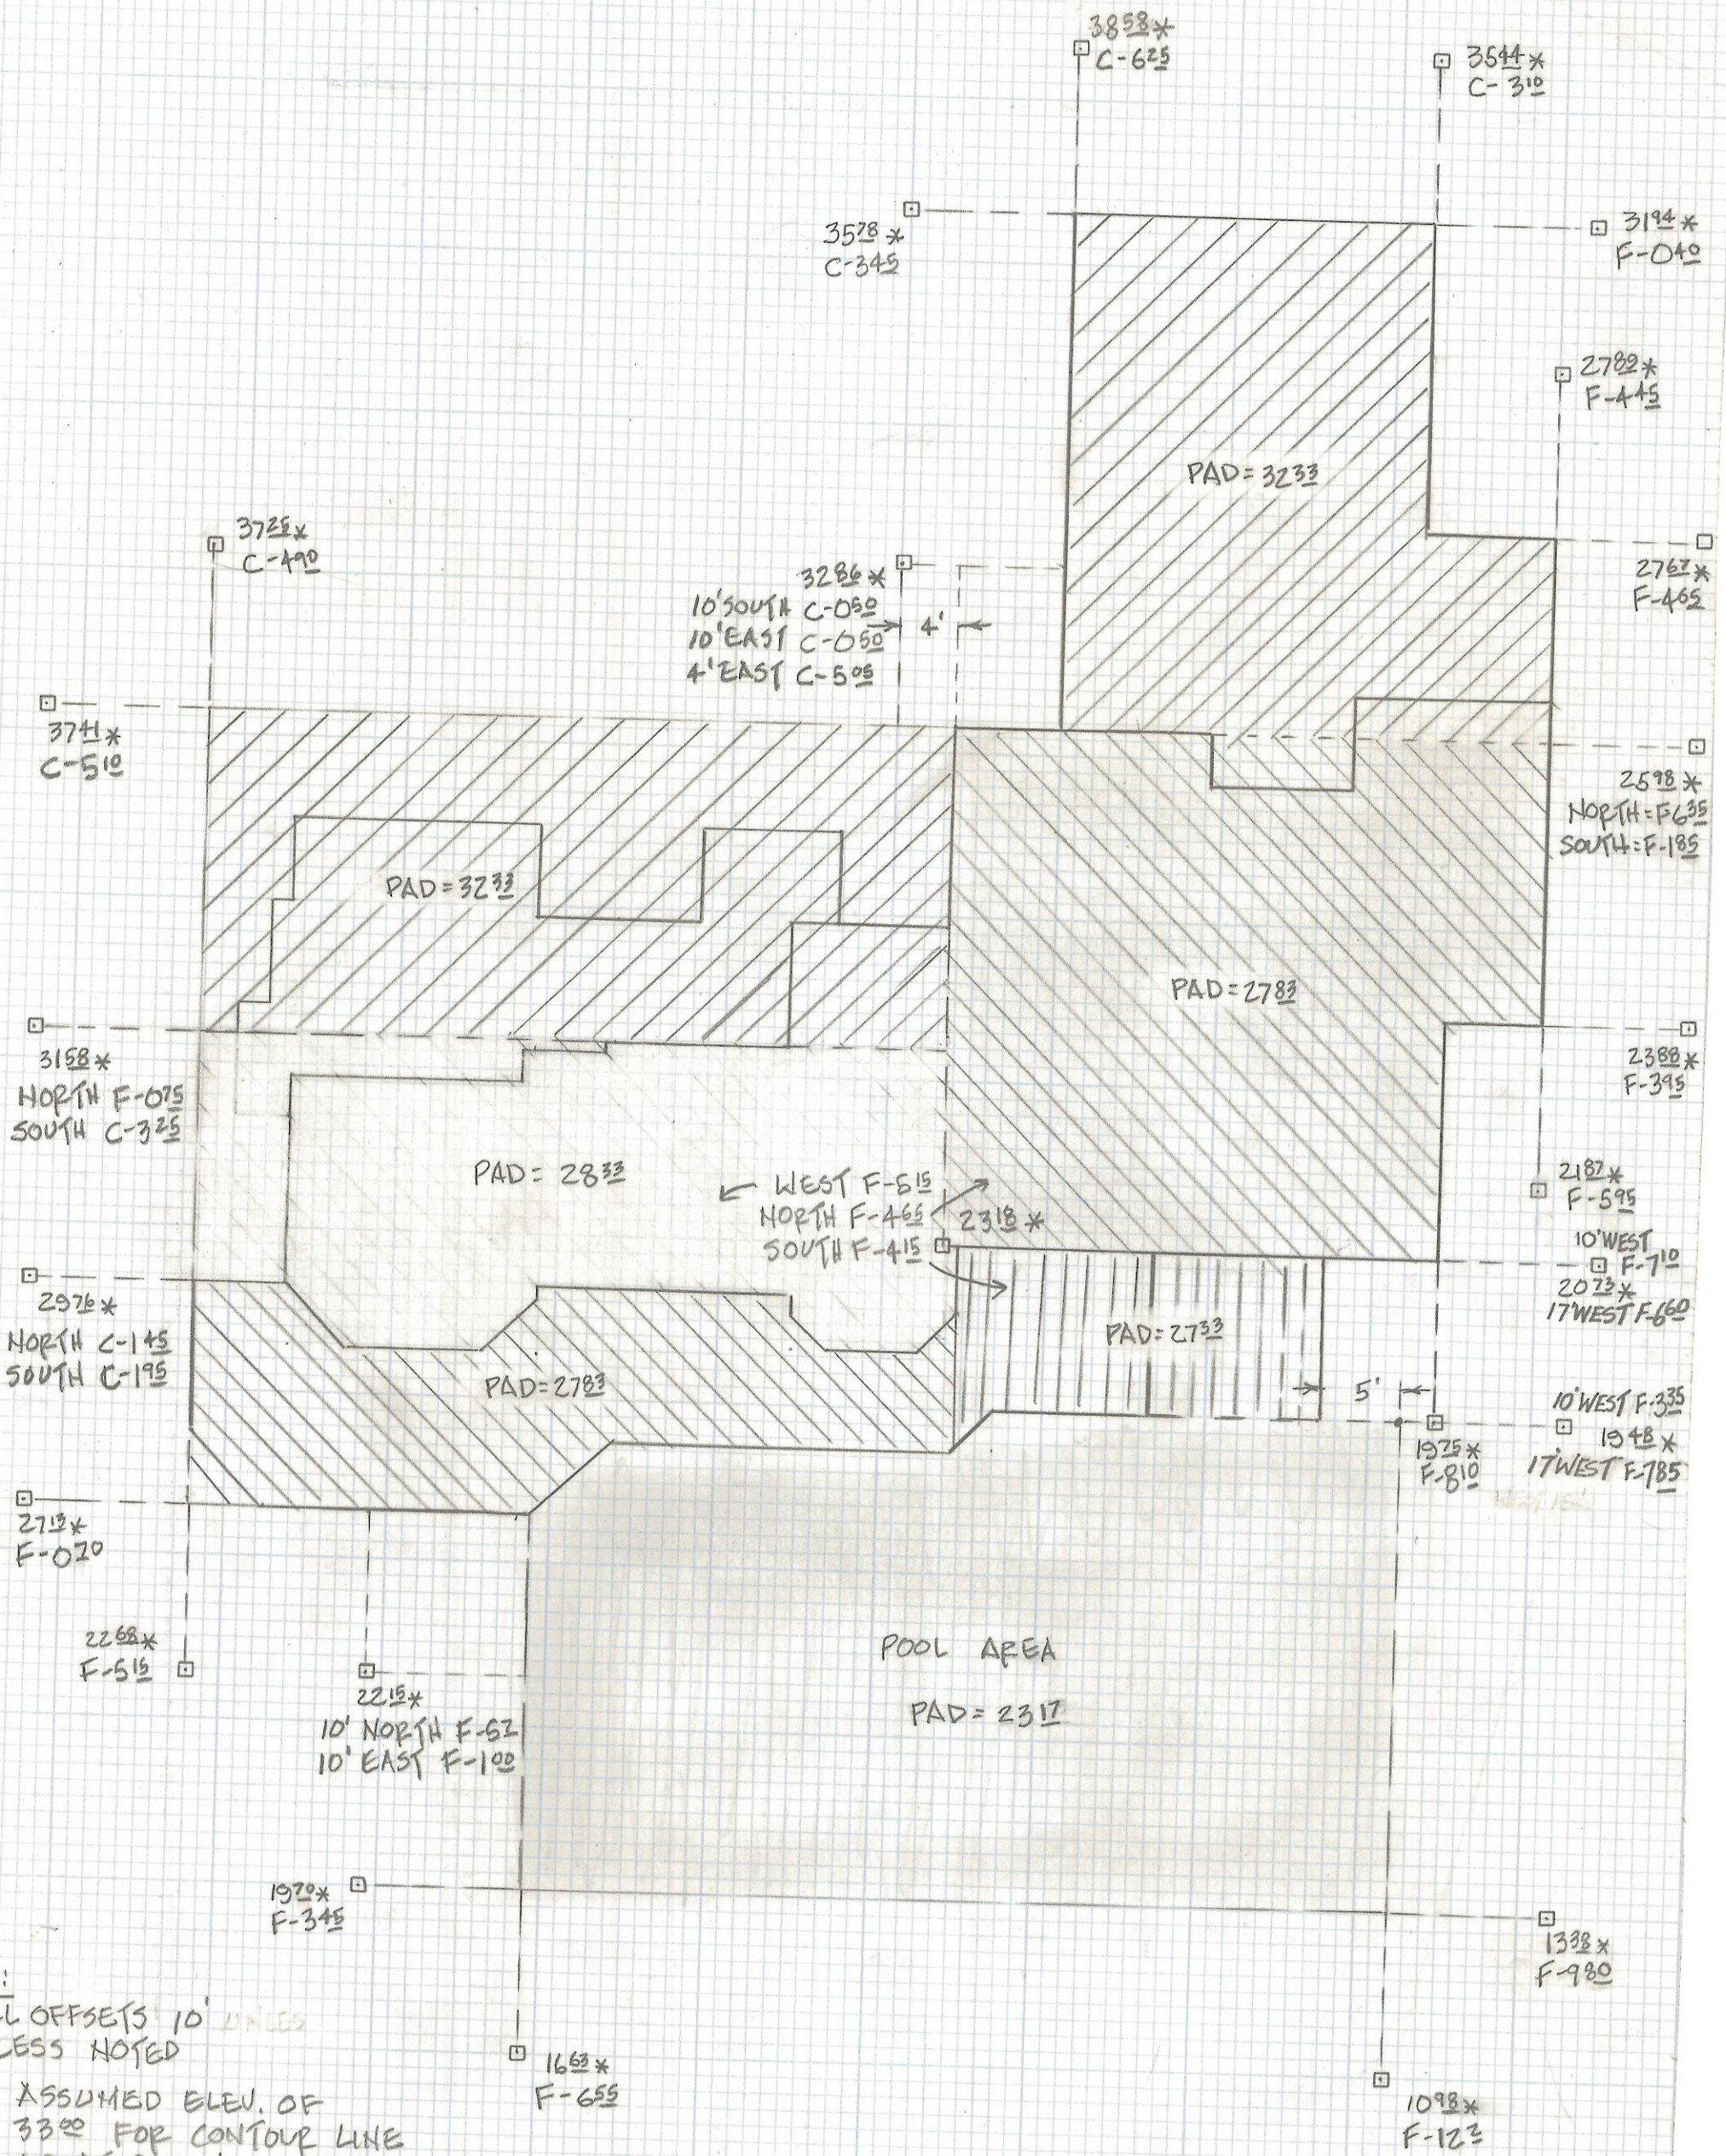

NOTE:

ALL OFFSETS 10' UNLESS NOTED

B.M. = ASSUMED ELEV. OF 3300 FOR CONTOUR LINE LOCATED 114' SOUTHEAST ALONG NORTH P. LOT 146 PER PLOT PLAN LEVY RES. JP ARCHITECTURE 5-25-88

SKETCH

OF PAD LAYOUT AND ELEVATIONS FOR LOT 146 CIMARRON ESTATES BK 27 PG 57 MAPS AND PLATS PIMA COUNTY, ARIZONA.

JOB 89-20

Z-2018-081