
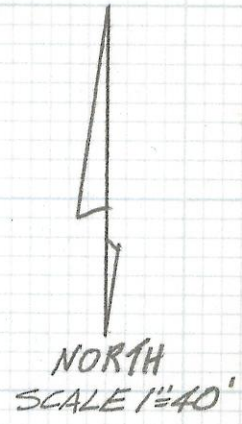


DISCLAIMER:

This unrecorded Record of Survey was donated to the City of Tucson. The City of Tucson provides this data for your personal use "as is." Additionally, the City of Tucson provides this information with the understanding that it is not guaranteed to be accurate, correct or complete and conclusions drawn from such information are the responsibility of the user.

CURVE DATA				
NO	RADIUS	DELTA	TANGENT	LENGTH
①	50:0	43°19'00	19.86	37.80

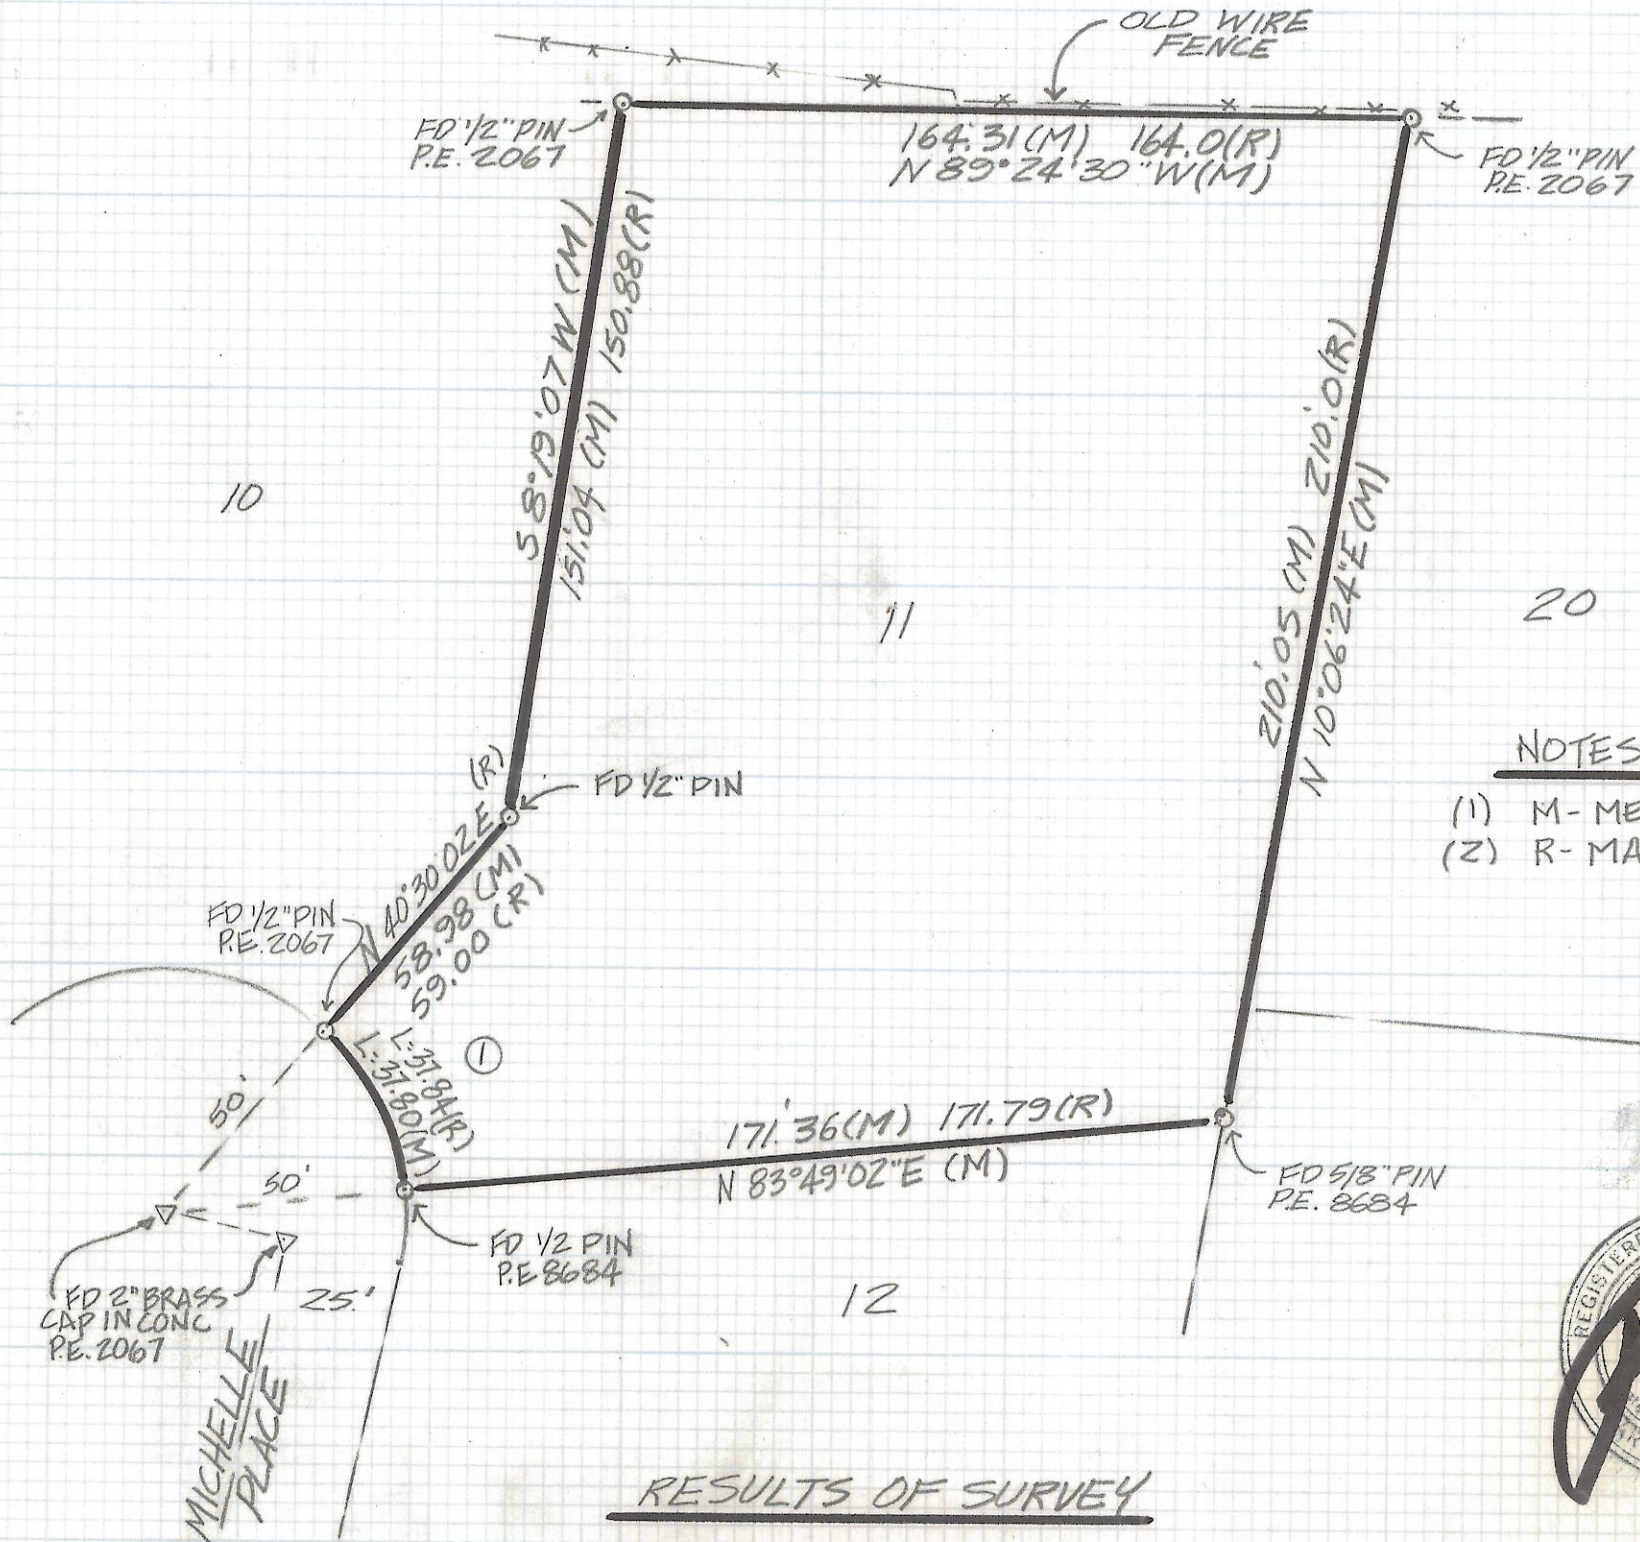

NOTES
 (1) M - MEASURED
 (2) R - MAP OR DEED RECORD



RESULTS OF SURVEY

OF LOT 11 WESTWARD LOOKS HEIGHTS RECORDED IN BOOK 28 OF MAPS AND PLATS AT PAGE 63 IN THE OFFICE OF THE PIMA COUNTY RECORDER PIMA COUNTY ARIZONA

ROBERT F. MELLEN
 REGISTERED LAND SURVEYOR
 TUCSON, AZ
 JOB # 89-33

Z-2018-091