


DISCLAIMER:

This unrecorded Record of Survey was donated to the City of Tucson. The City of Tucson provides this data for your personal use "as is." Additionally, the City of Tucson provides this information with the understanding that it is not guaranteed to be accurate, correct or complete and conclusions drawn from such information are the responsibility of the user.

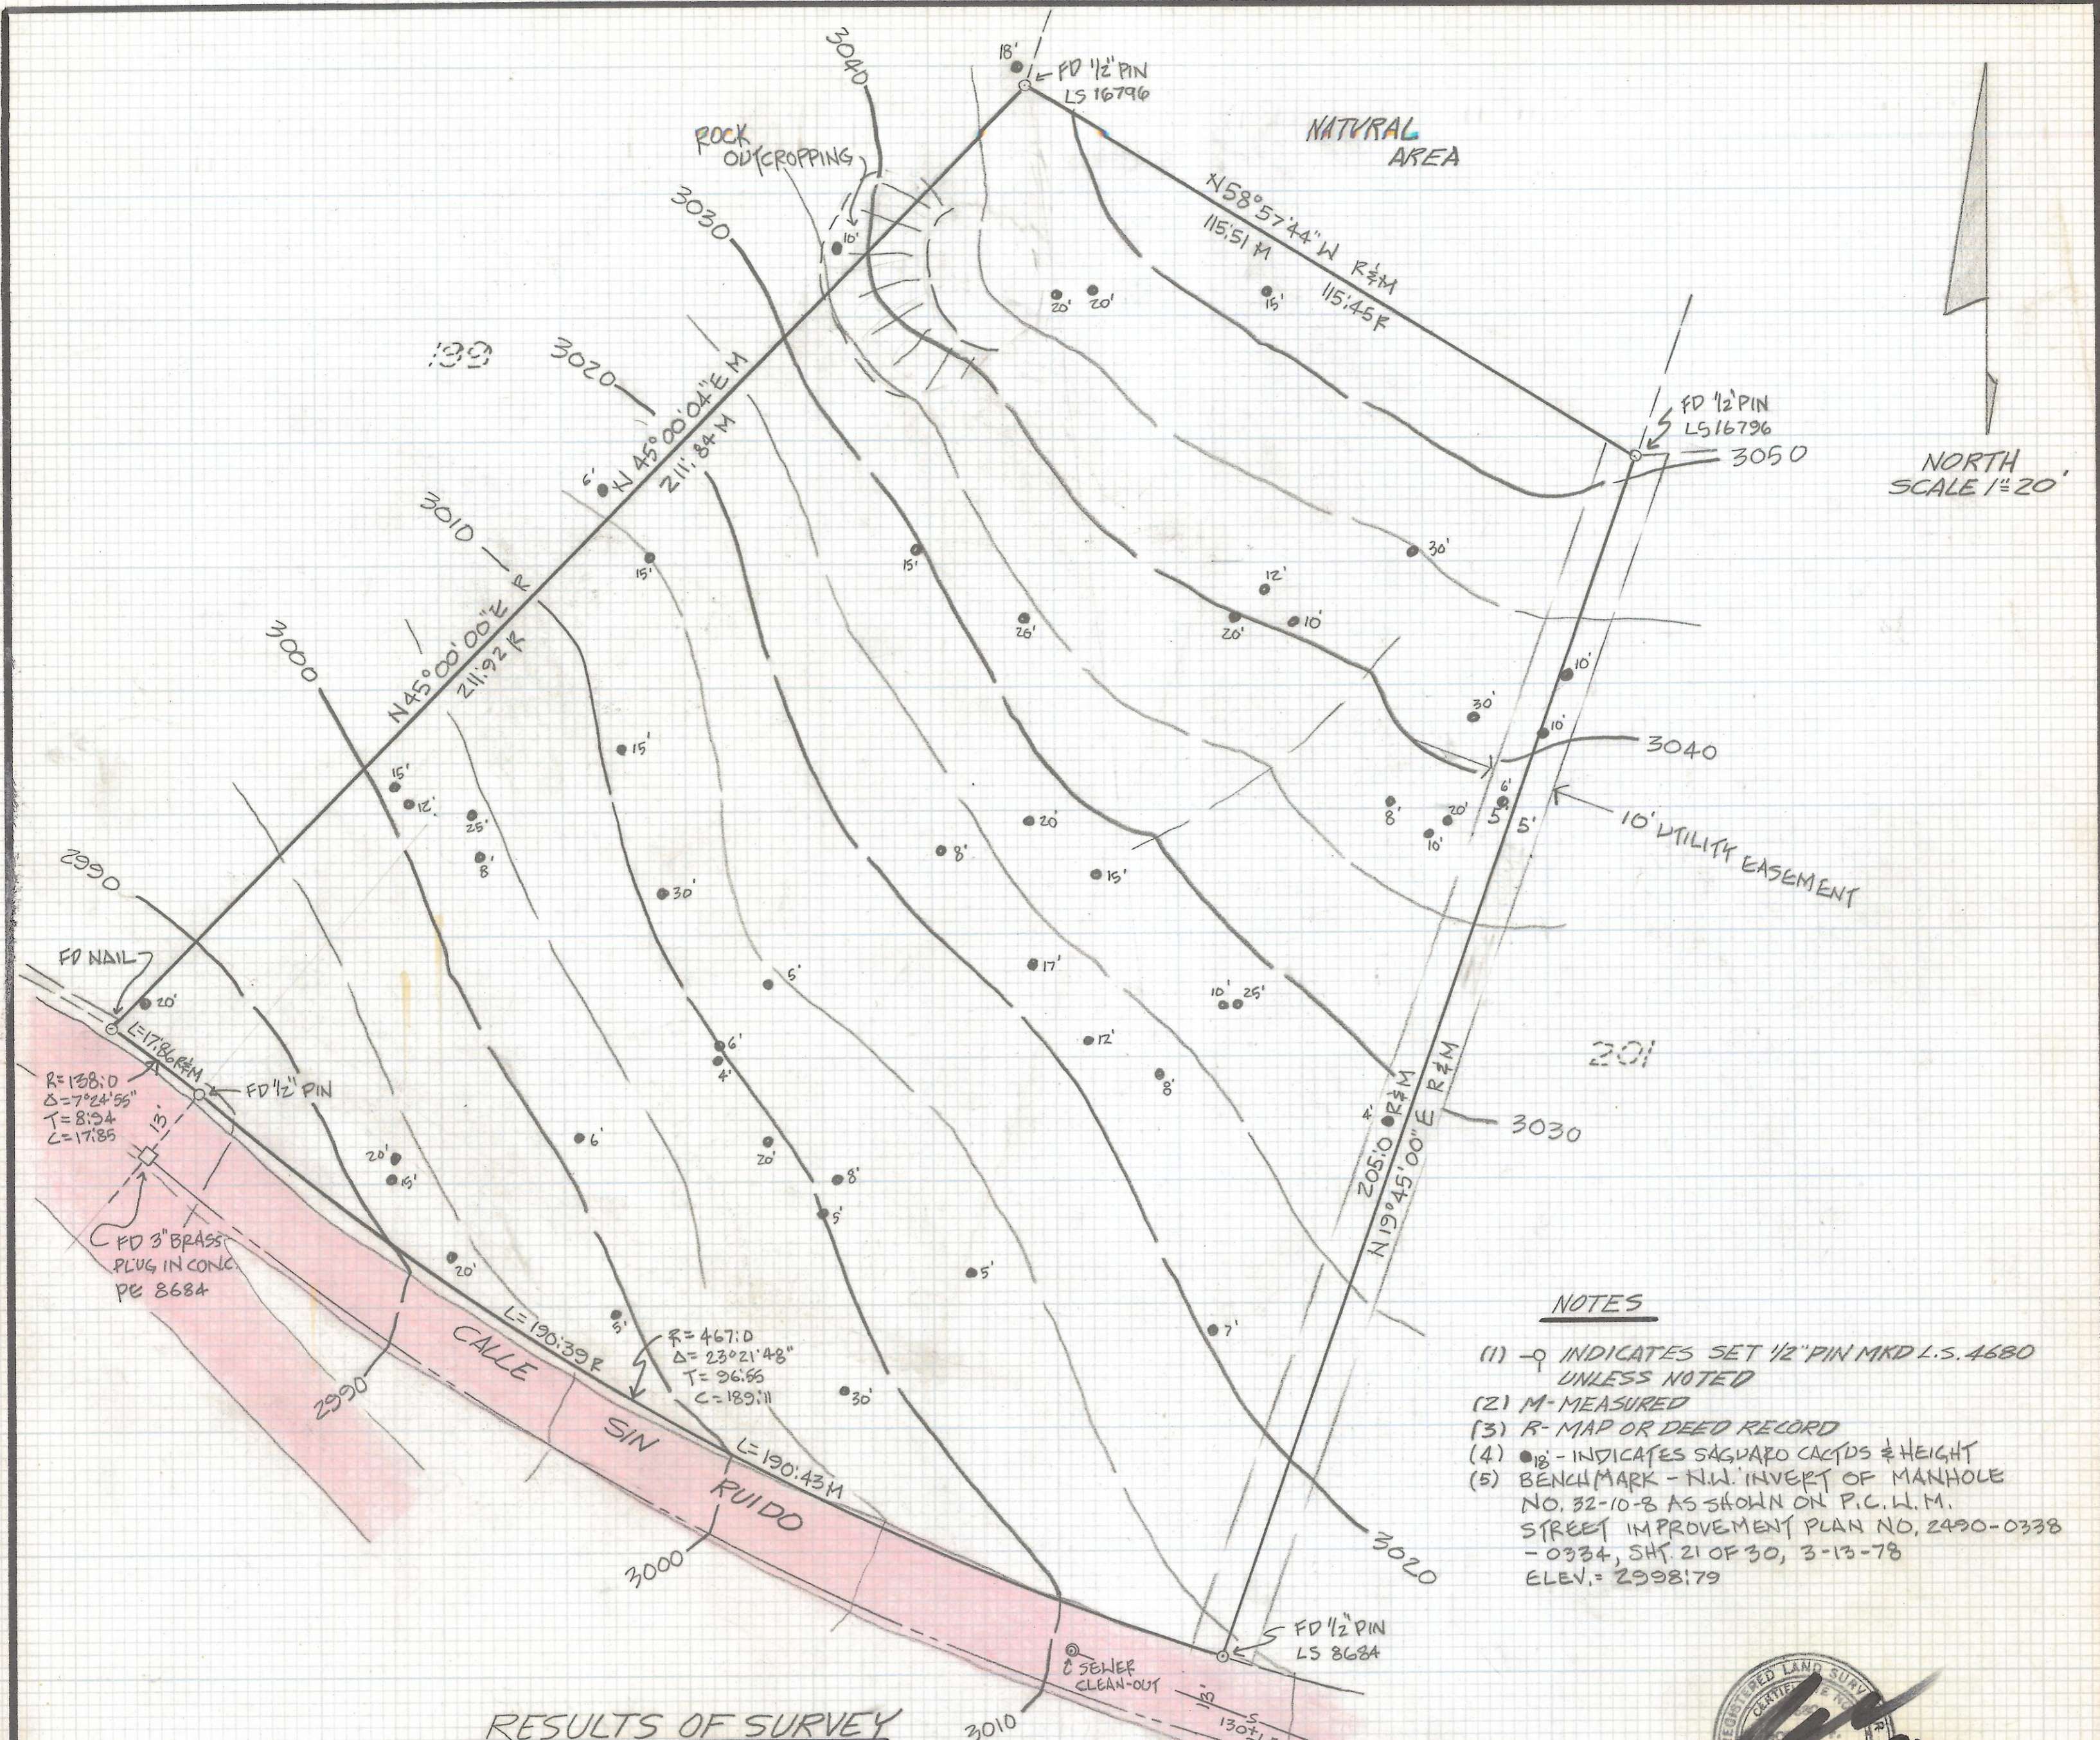

NORTH
SCALE 1"=20'

NOTES

- (1) - \circ INDICATES SET 1/2" PIN MKD L.S. 4680 UNLESS NOTED
- (2) M - MEASURED
- (3) R - MAP OR DEED RECORD
- (4) \bullet 18' - INDICATES SAGUARO CACTUS \pm HEIGHT
- (5) BENCHMARK - N.W. INVERT OF MANHOLE NO. 32-10-8 AS SHOWN ON P.C.W.M. STREET IMPROVEMENT PLAN NO. 2490-0338 - 0334, SH. 21 OF 30, 3-13-78 ELEV. = 2998.79

RESULTS OF SURVEY

OF LOT 200 OF SIN VACAS RECORDED IN BOOK 28 OF MAPS AND PLATS AT PAGE 54 IN THE OFFICE OF THE PIMA COUNTY RECORDER PIMA COUNTY ARIZONA



ROBERT F. MELLEN
REGISTERED LAND SURVEYOR
TUCSON, ARIZONA
JOB # 89-38

Z-2018-093