



# **DISCLAIMER:**

**This unrecorded Record of Survey was donated to the City of Tucson. The City of Tucson provides this data for your personal use "as is." Additionally, the City of Tucson provides this information with the understanding that it is not guaranteed to be accurate, correct or complete and conclusions drawn from such information are the responsibility of the user.**

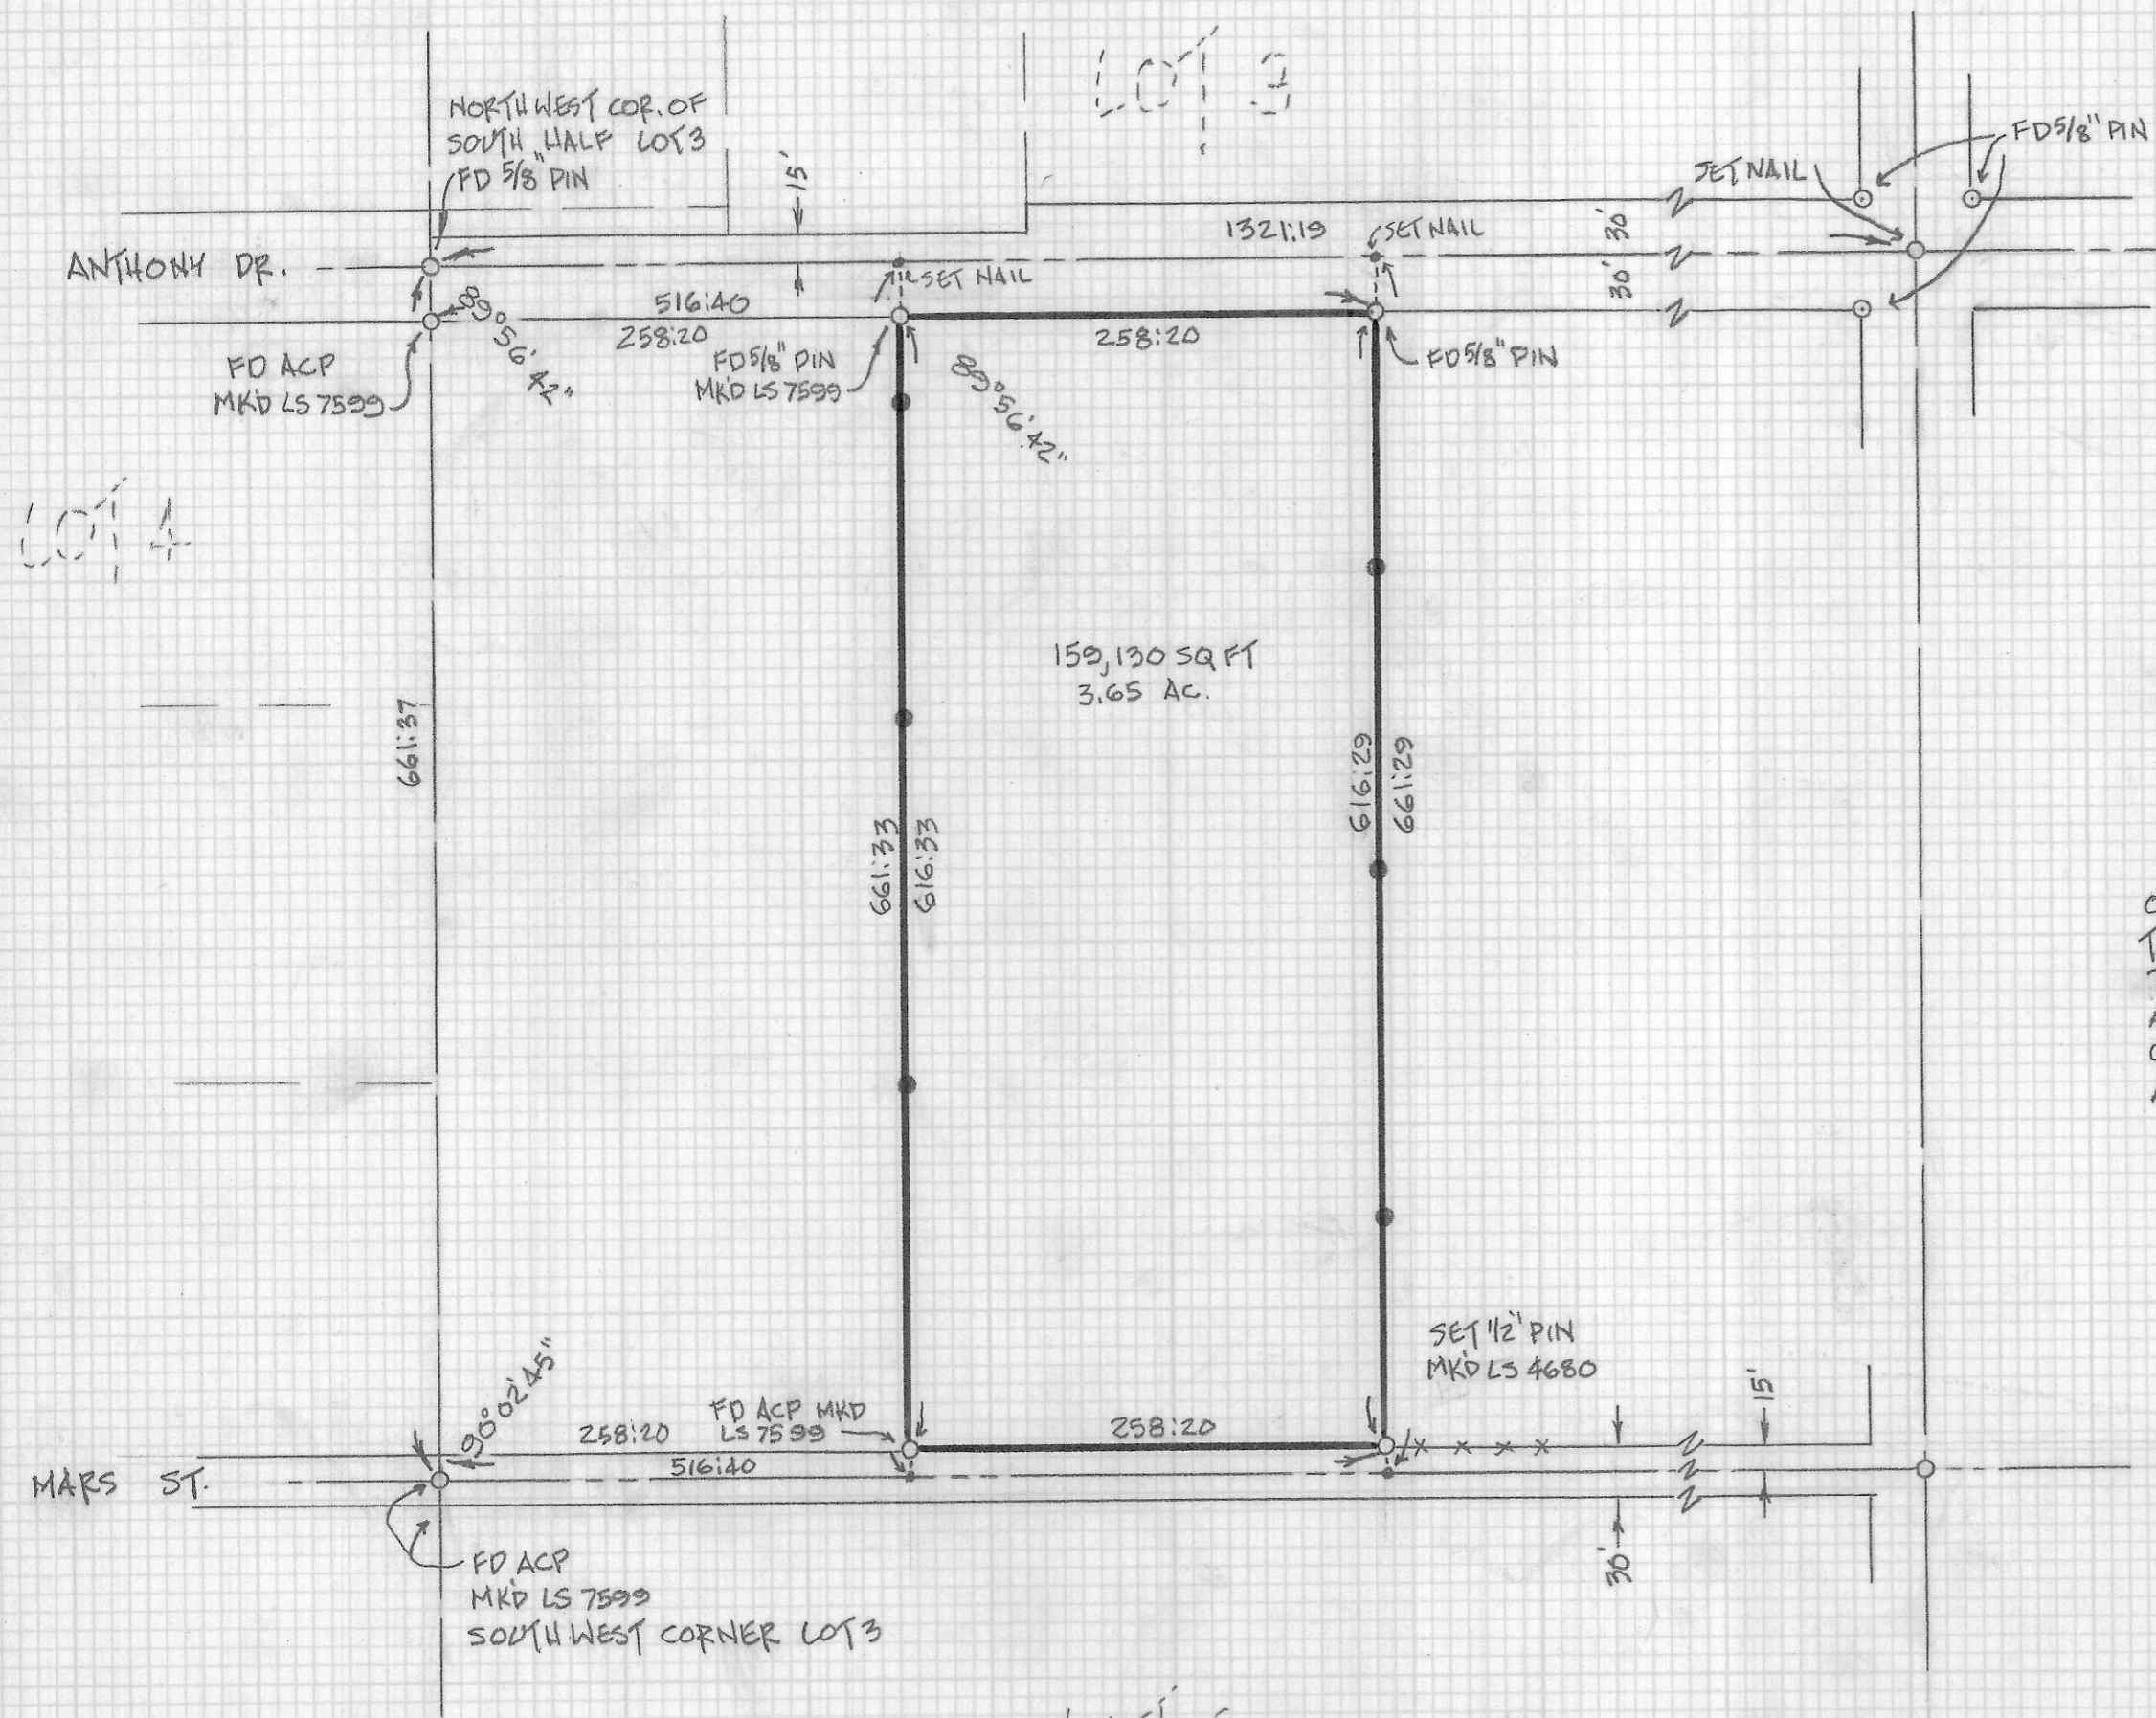

NOTES:

- (1) ● INDICATES PIN OR NAIL SET ON LINK
- (2) SEE JOB 73-27

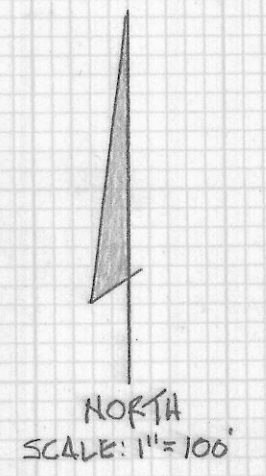

RESULTS OF SURVEY

OF THE EAST 258:20 OF THE WEST 516:40 OF THE SOUTH HALF OF LOT 3 OF SECTION 35 OF TOWNSHIP 12 SOUTH OF RANGE 11 EAST, GILA AND SALT RIVER BASE AND MERIDIAN, PIMA COUNTY, ARIZONA, EXCEPT THE NORTH 30 FEET AND THE SOUTH 15 FEET THEREOF



ROBERT F. MELLEN  
REGISTERED LAND SURVEYOR  
TUCSON, ARIZONA  
JOB 89-41

Z-2018-096