


# **DISCLAIMER:**

**This unrecorded Record of Survey was donated to the City of Tucson. The City of Tucson provides this data for your personal use "as is." Additionally, the City of Tucson provides this information with the understanding that it is not guaranteed to be accurate, correct or complete and conclusions drawn from such information are the responsibility of the user.**



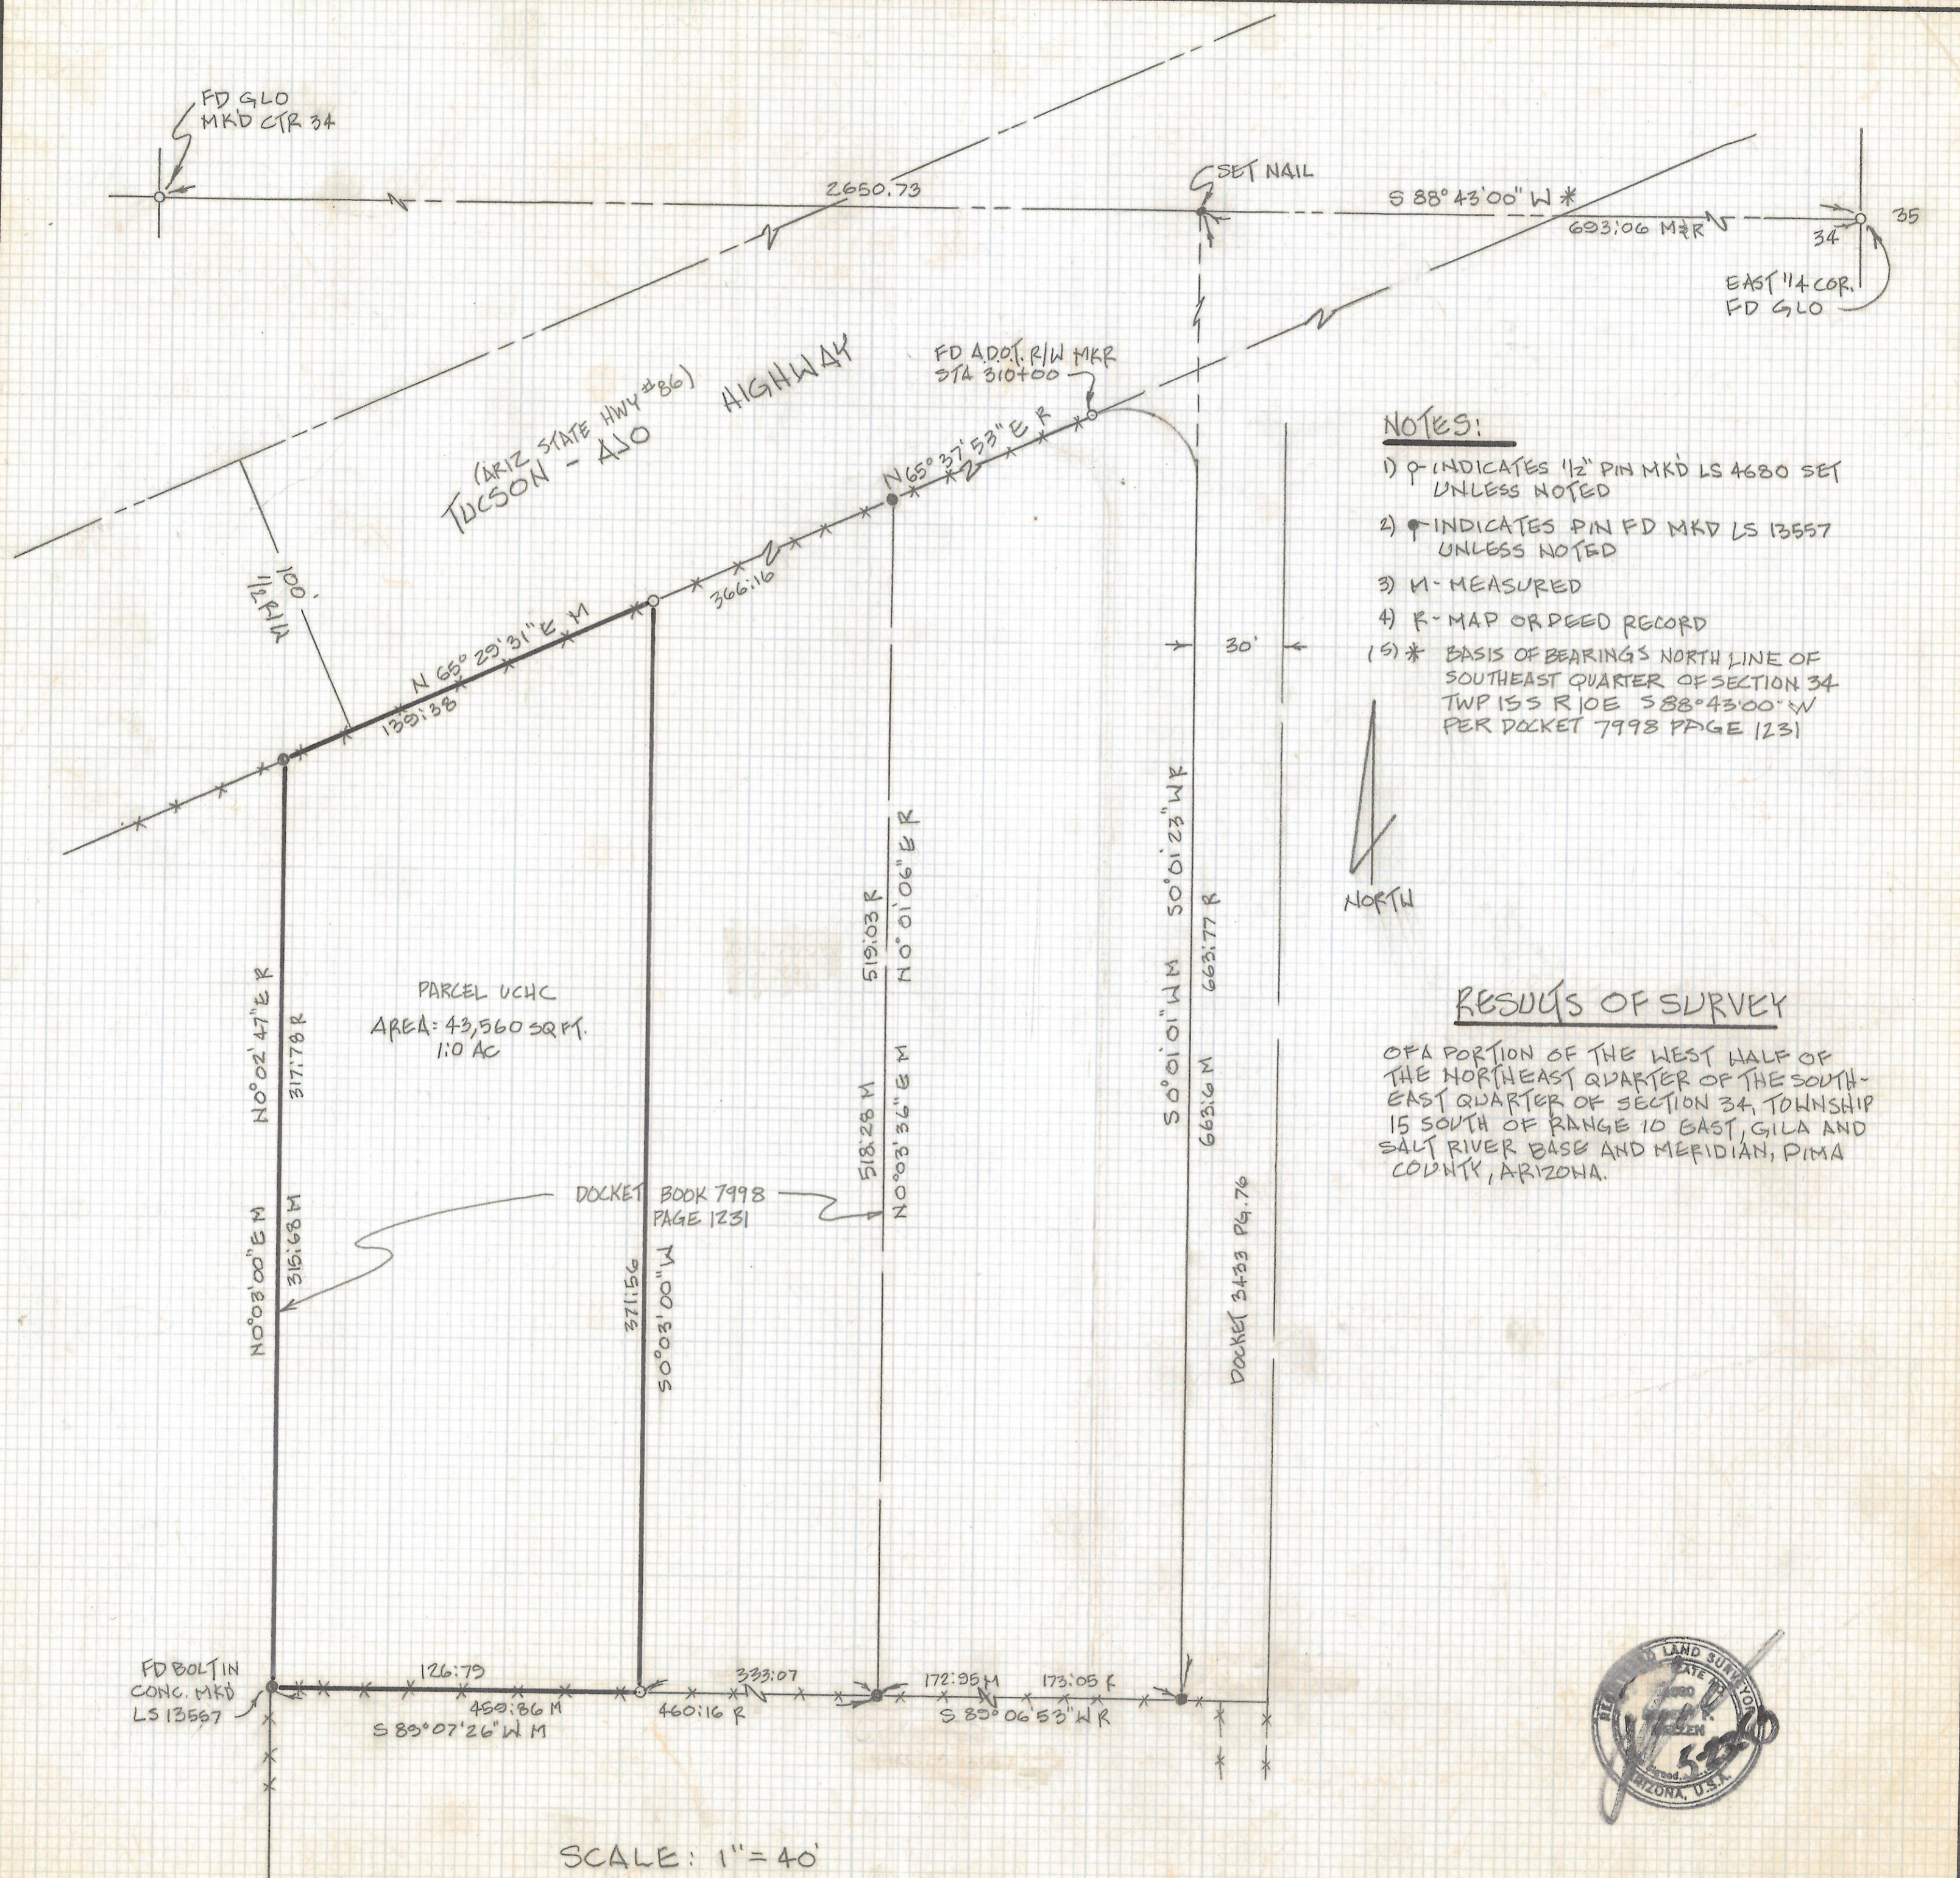

**NOTES:**

- 1) P INDICATES 1/2" PIN MKD LS 4680 SET UNLESS NOTED
- 2) P INDICATES PIN FD MKD LS 13557 UNLESS NOTED
- 3) M - MEASURED
- 4) R - MAP OR DEED RECORD
- 5) \* BASIS OF BEARINGS NORTH LINE OF SOUTHEAST QUARTER OF SECTION 34 TWP 15S R 10E S 88° 43' 00" W PER DOCKET 7998 PAGE 1231



**RESULTS OF SURVEY**

OFA PORTION OF THE WEST HALF OF THE NORTHEAST QUARTER OF THE SOUTHEAST QUARTER OF SECTION 34, TOWNSHIP 15 SOUTH OF RANGE 10 EAST, GILA AND SALT RIVER BASE AND MERIDIAN, PIMA COUNTY, ARIZONA.



SCALE: 1" = 40'

ROBERT F. MELLEN  
REGISTERED LAND SURVEYOR  
TUCSON, ARIZONA  
JOB 89-43

Z-2018-097