


# **DISCLAIMER:**

**This unrecorded Record of Survey was donated to the City of Tucson. The City of Tucson provides this data for your personal use "as is." Additionally, the City of Tucson provides this information with the understanding that it is not guaranteed to be accurate, correct or complete and conclusions drawn from such information are the responsibility of the user.**

CLEARPRINT

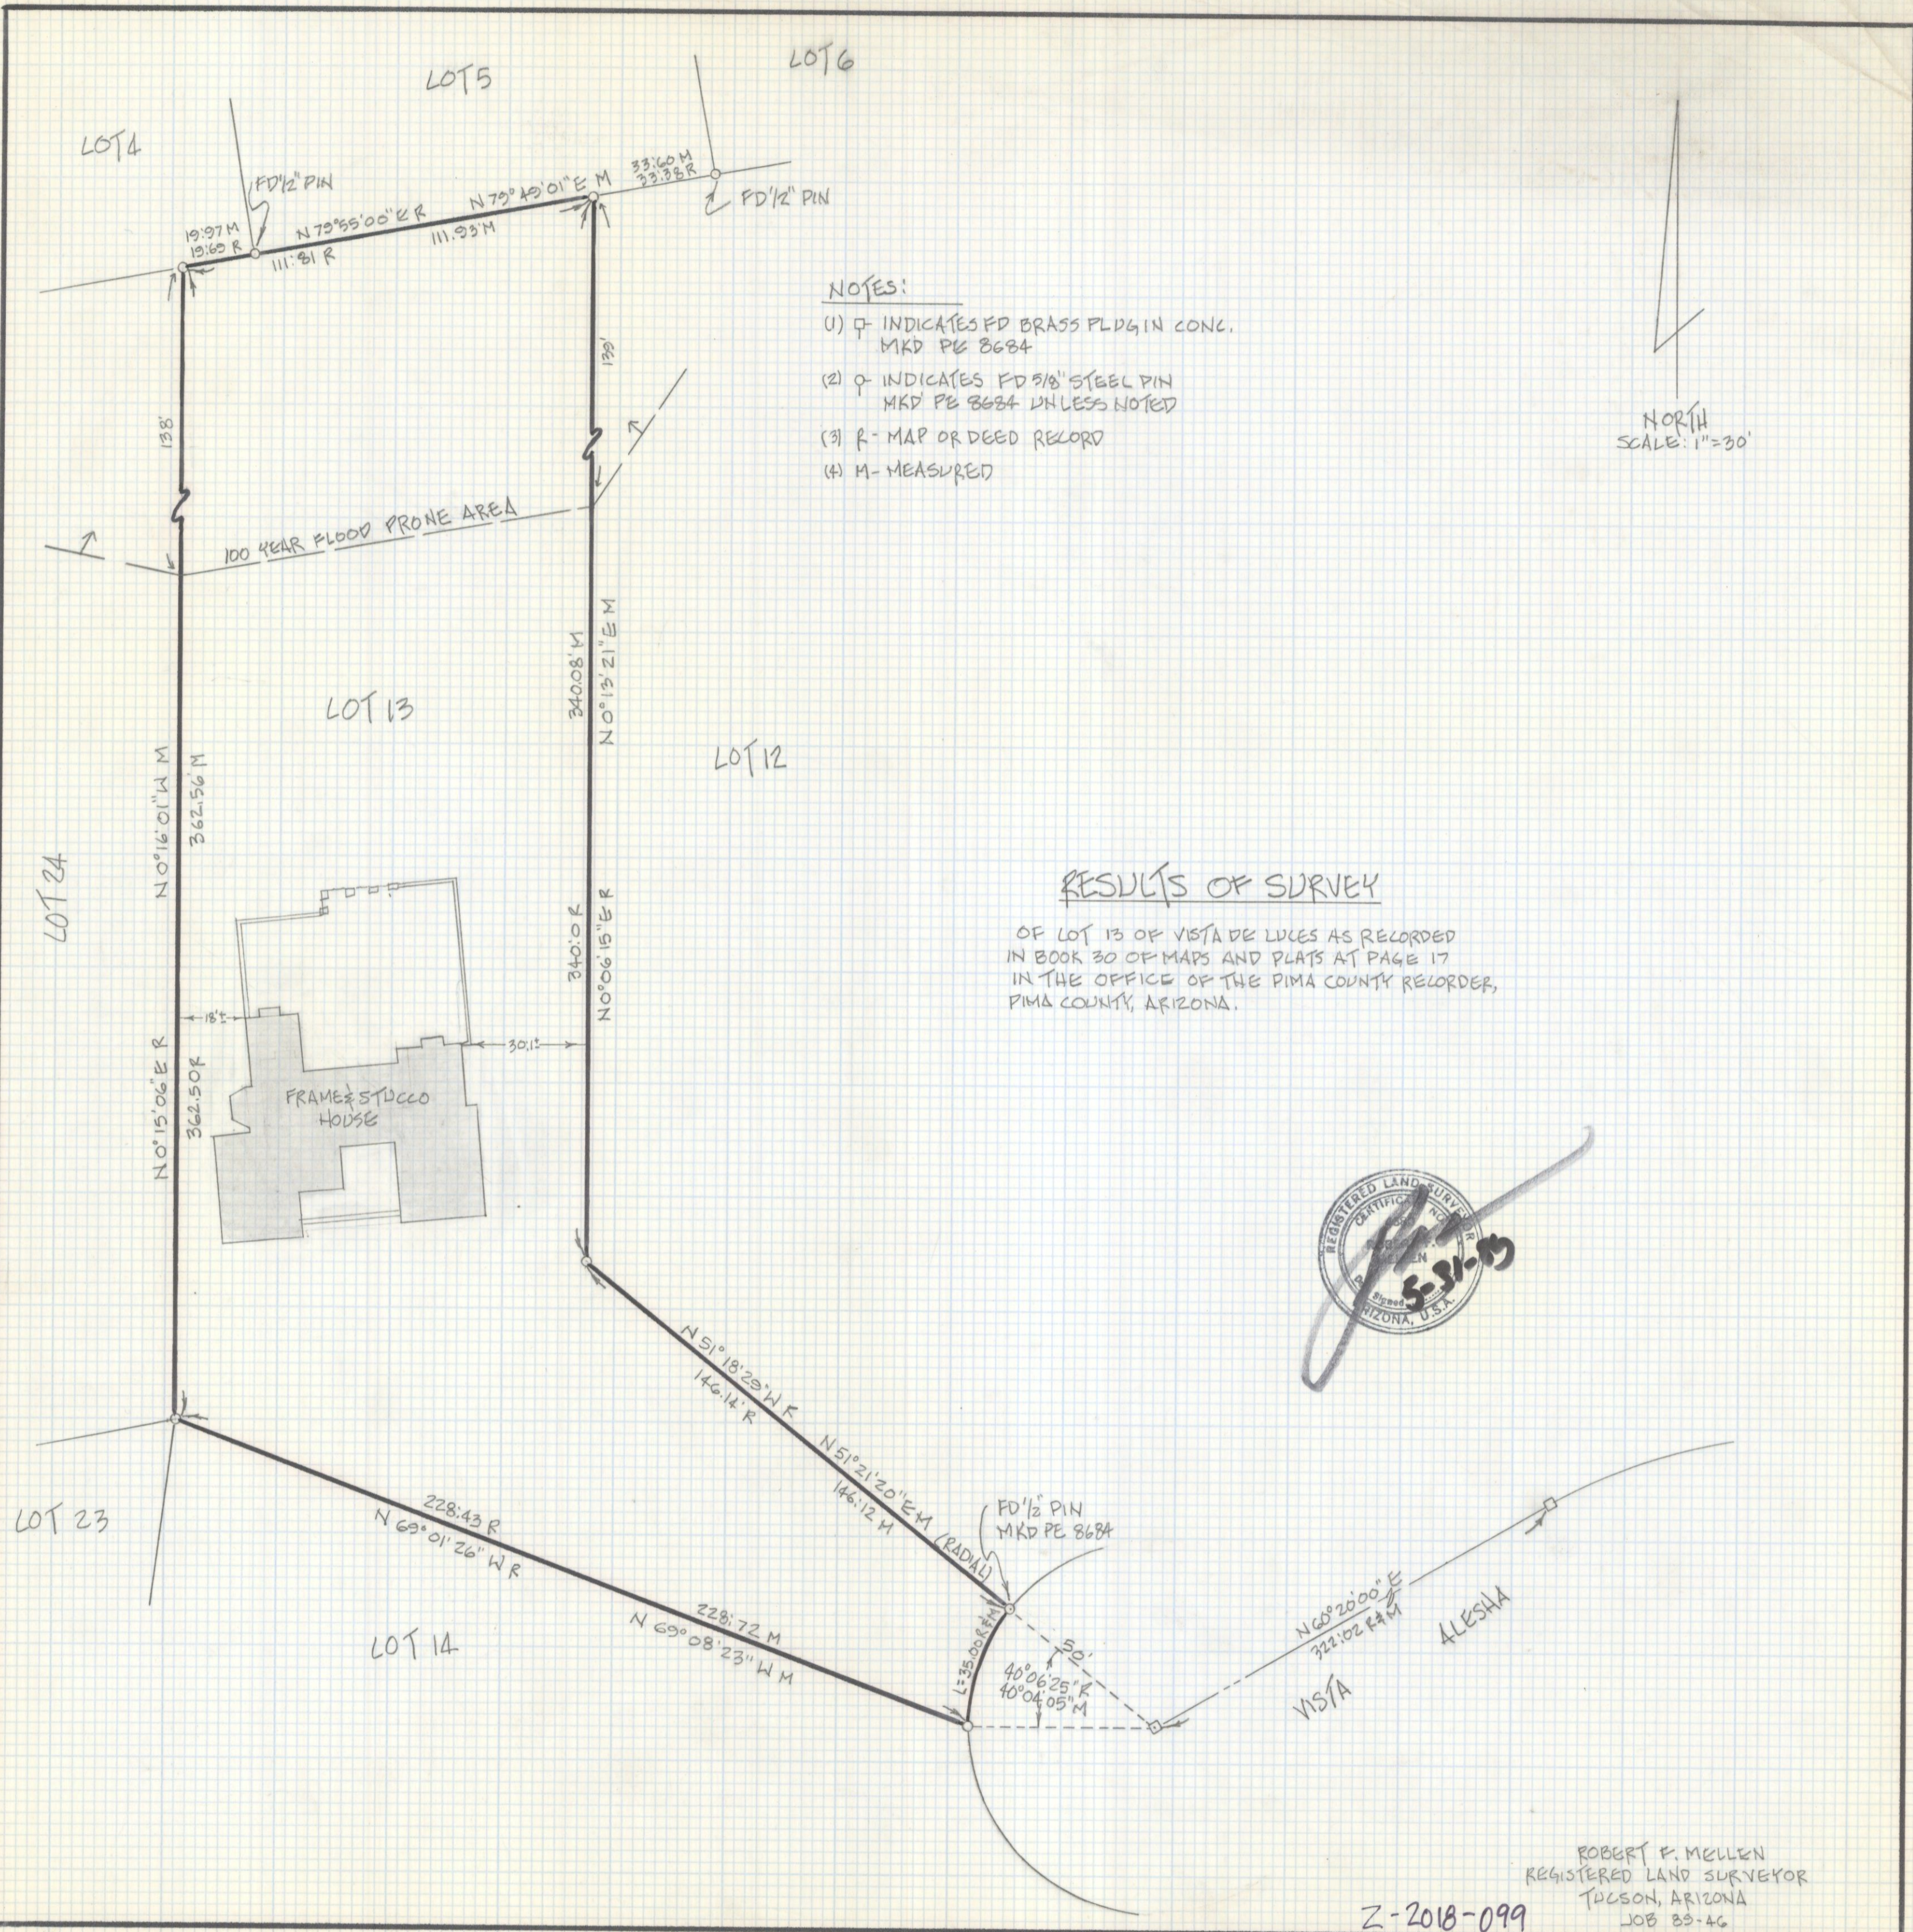

NOTES:

- (1) ♀ INDICATES FD BRASS PLUG IN CONC. MKD PE 8684
- (2) ♀ INDICATES FD 5/8" STEEL PIN MKD PE 8684 UNLESS NOTED
- (3) R - MAP OR DEED RECORD
- (4) M - MEASURED

NORTH  
SCALE: 1"=30'

RESULTS OF SURVEY

OF LOT 13 OF VISTA DE LUCES AS RECORDED IN BOOK 30 OF MAPS AND PLATS AT PAGE 17 IN THE OFFICE OF THE PIMA COUNTY RECORDER, PIMA COUNTY, ARIZONA.



ROBERT F. MELLEN  
REGISTERED LAND SURVEYOR  
TULSON, ARIZONA  
JOB 35-46

Z-2018-099