


# **DISCLAIMER:**


**This unrecorded Record of Survey was donated to the City of Tucson. The City of Tucson provides this data for your personal use "as is." Additionally, the City of Tucson provides this information with the understanding that it is not guaranteed to be accurate, correct or complete and conclusions drawn from such information are the responsibility of the user.**



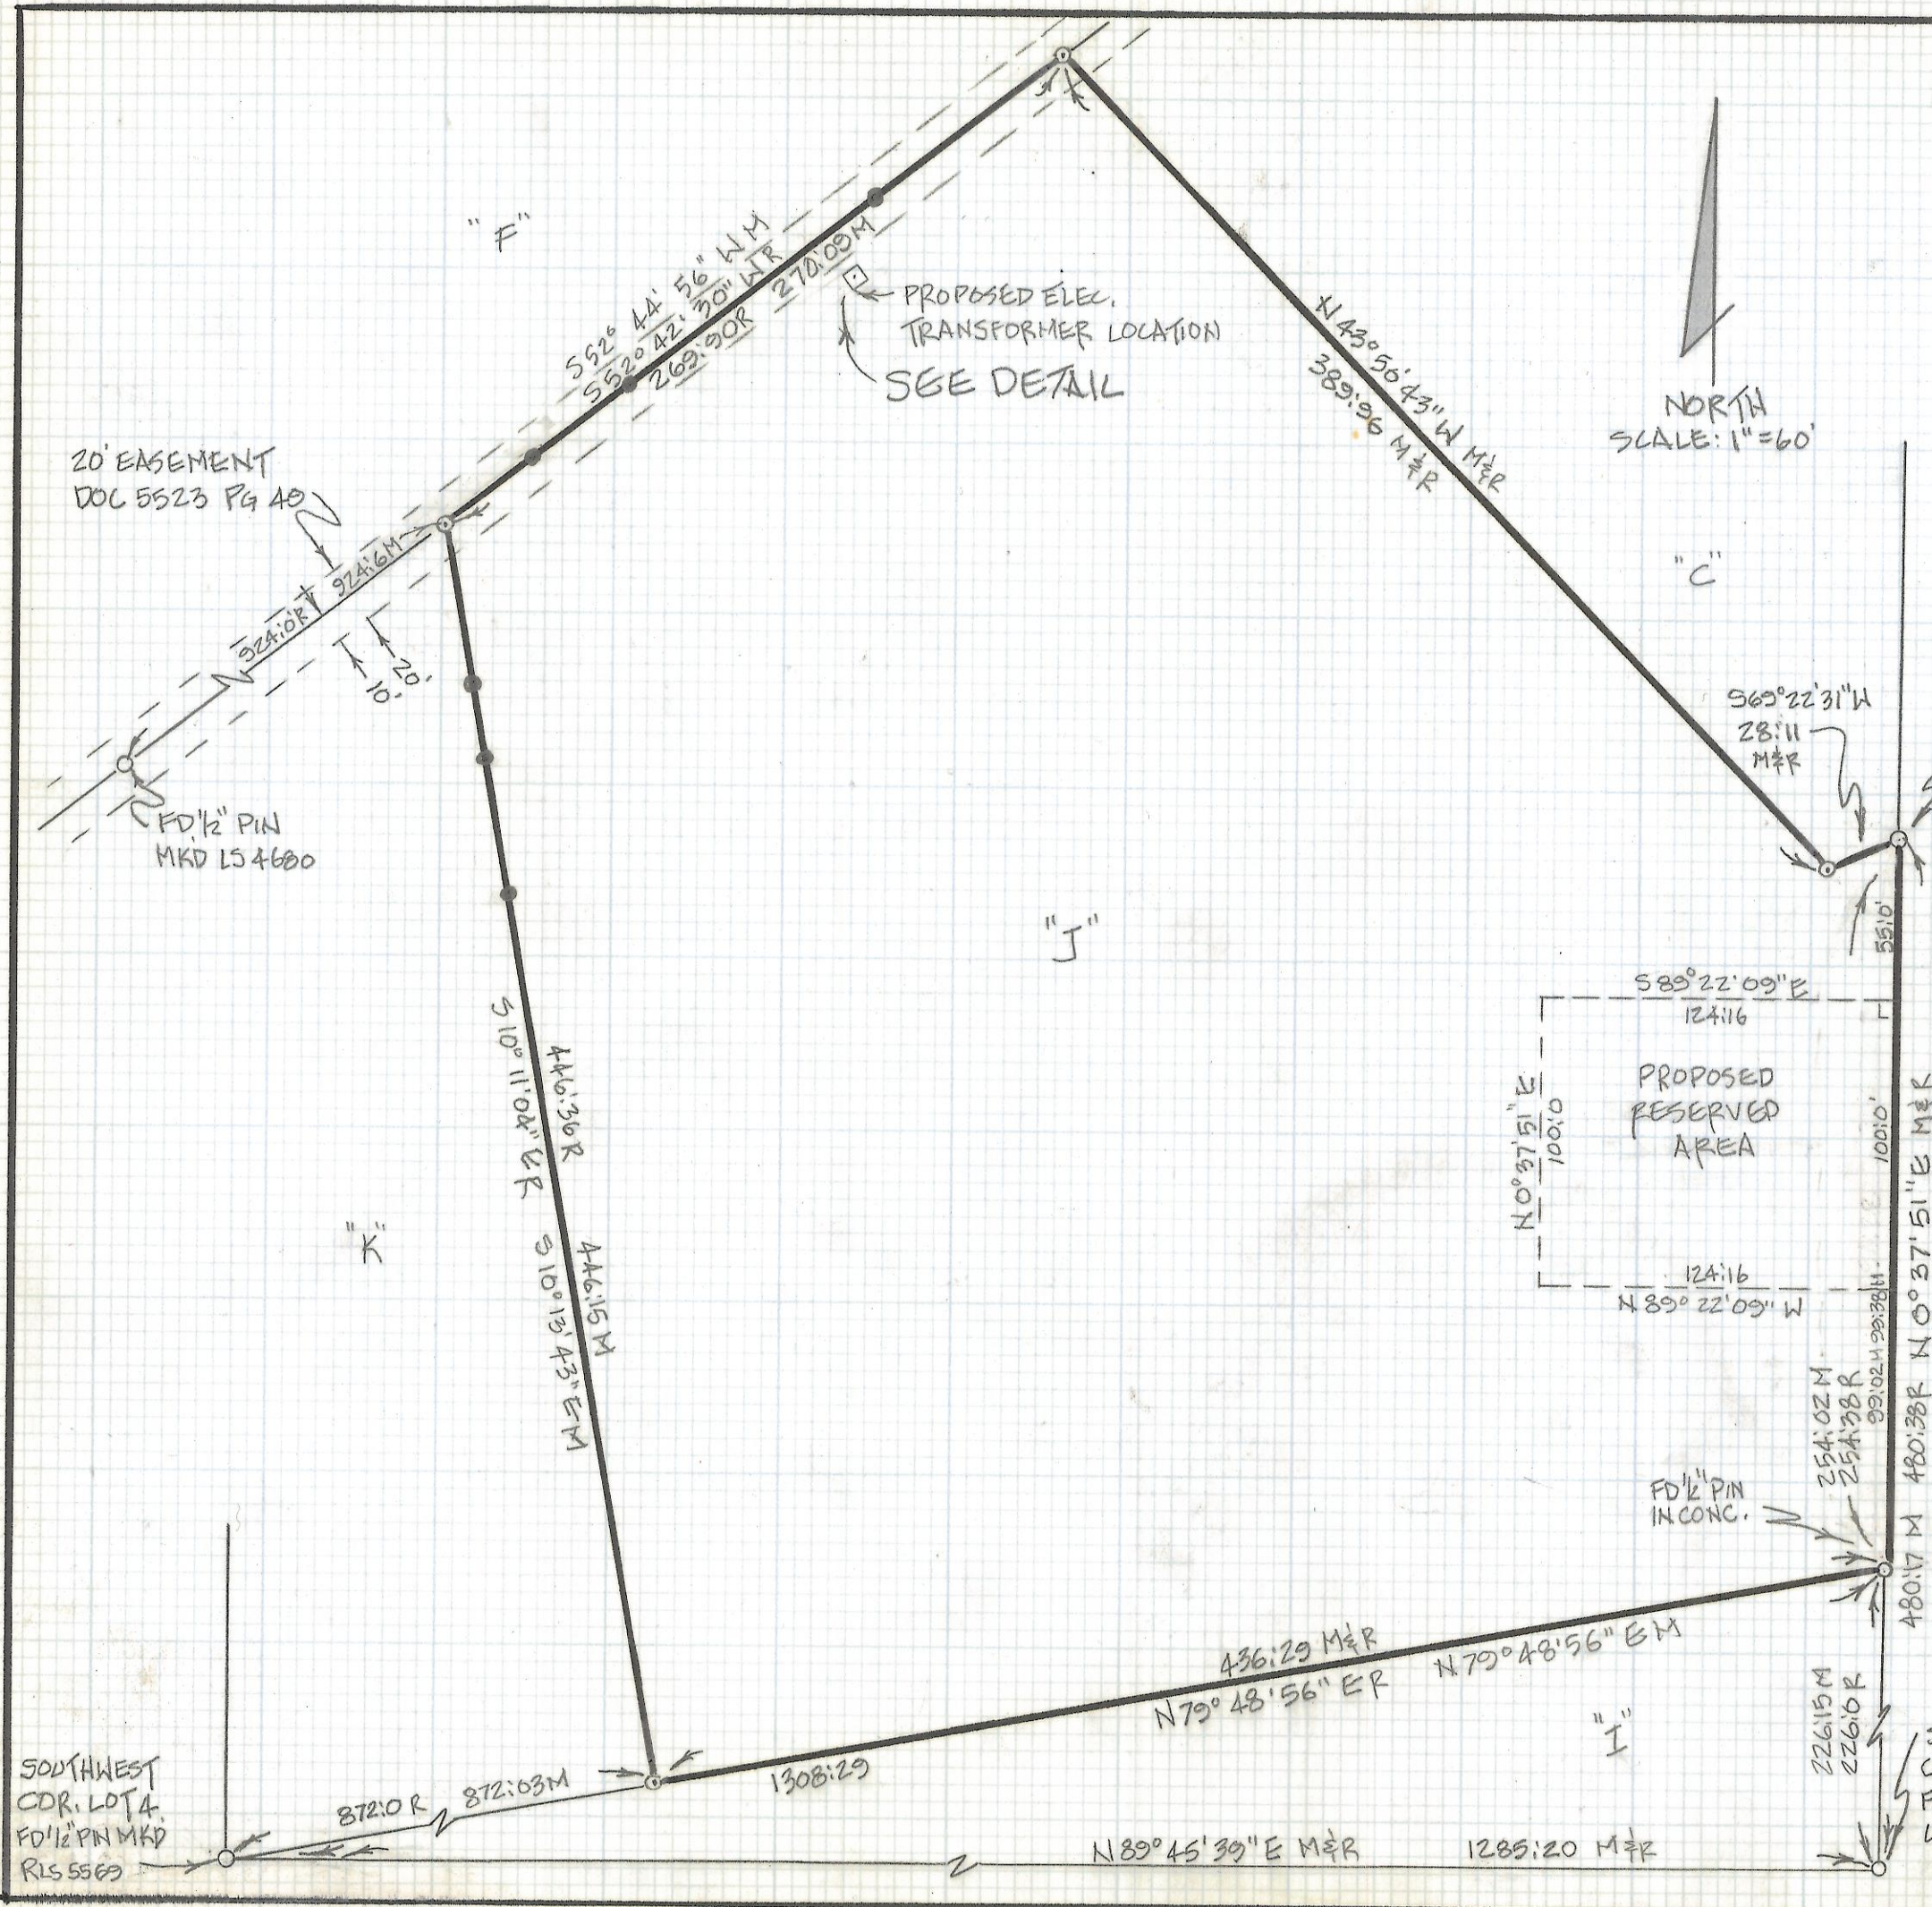

**NOTES:**

- (1) THIS IS NOT A BOUNDARY SURVEY
- (2)  $\square$  INDICATES 1/2" PIN MKD LS 4680 SET UNLESS NOTED
- (3)  $\bullet$  INDICATES NAIL SET ON PROPERTY LINE
- (4) M - MEASURED
- (5) R - MAP OR DEED RECORD

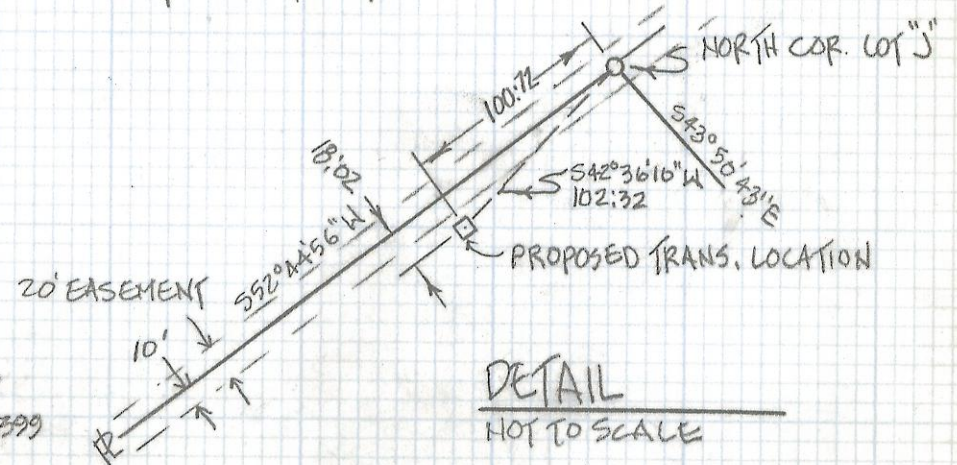

**RESULTS OF SURVEY**

OF A PORTION OF LOT 4 SECTION 6 TOWNSHIP 15 SOUTH OF RANGE 16 EAST GILA AND SALT RIVER BASE AND MERIDIAN PIMA COUNTY, ARIZONA



Z-2018-104

ROBERT F. MELLEN  
REGISTERED LAND SURVEYOR  
TUCSON, ARIZONA  
JOB 89-52