


# **DISCLAIMER:**

**This unrecorded Record of Survey was donated to the City of Tucson. The City of Tucson provides this data for your personal use "as is." Additionally, the City of Tucson provides this information with the understanding that it is not guaranteed to be accurate, correct or complete and conclusions drawn from such information are the responsibility of the user.**


NOTES:

- (1) NO CORNERS SET AT THE REQUEST OF OWNER
- (2) R - MAP OR DEED RECORD
- (3) M - MEASURED
- (4) SEE MONUMENT LINE STUDY OF A PORTION OF MIRASOL ADDITION PLAN NO R-89-11 SHEET 30F3 CITY OF TUCSON
- (5) THIS SURVEY IS FOR LOCATION OF THE FENCE ALONG THE WEST LINE OF LOTS ONLY. LOCATION OF ALL OTHER FENCES IS APPROXIMATE.

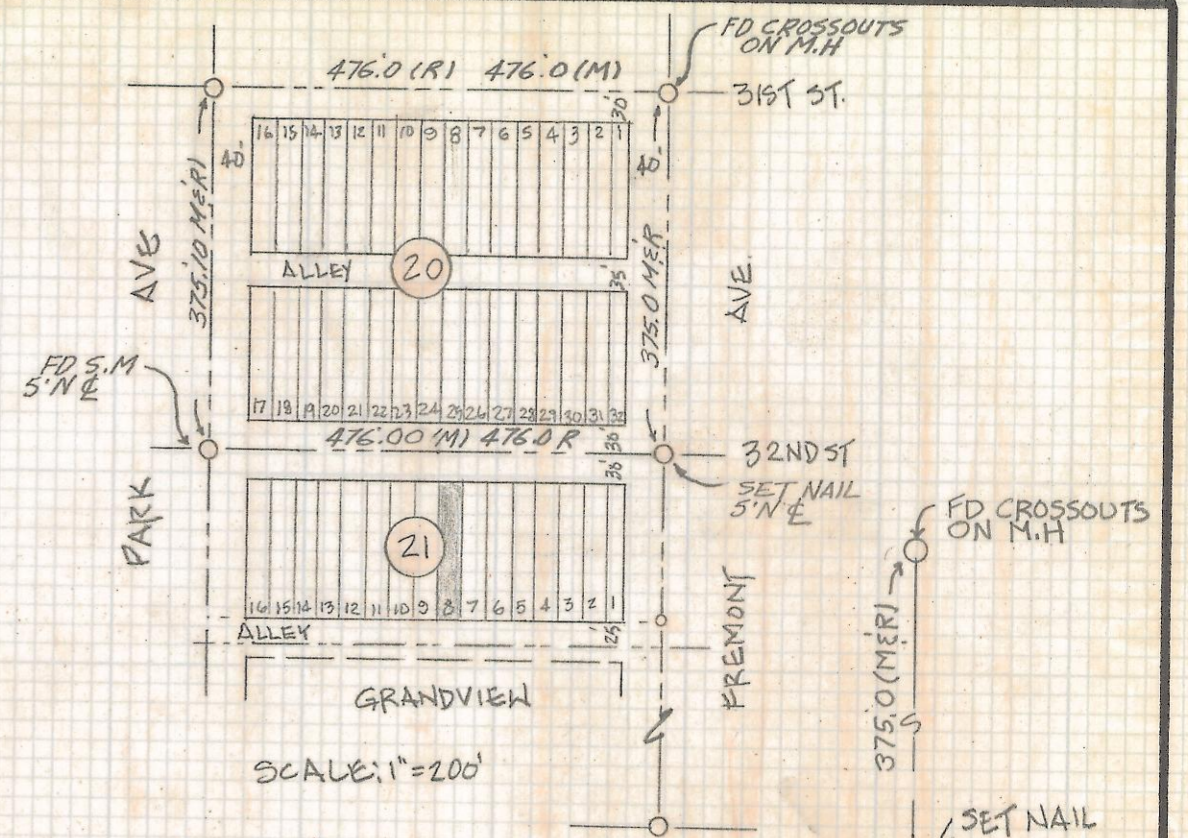

NORTH  
SCALE: 1" = 20'

SCALE: 1" = 200'

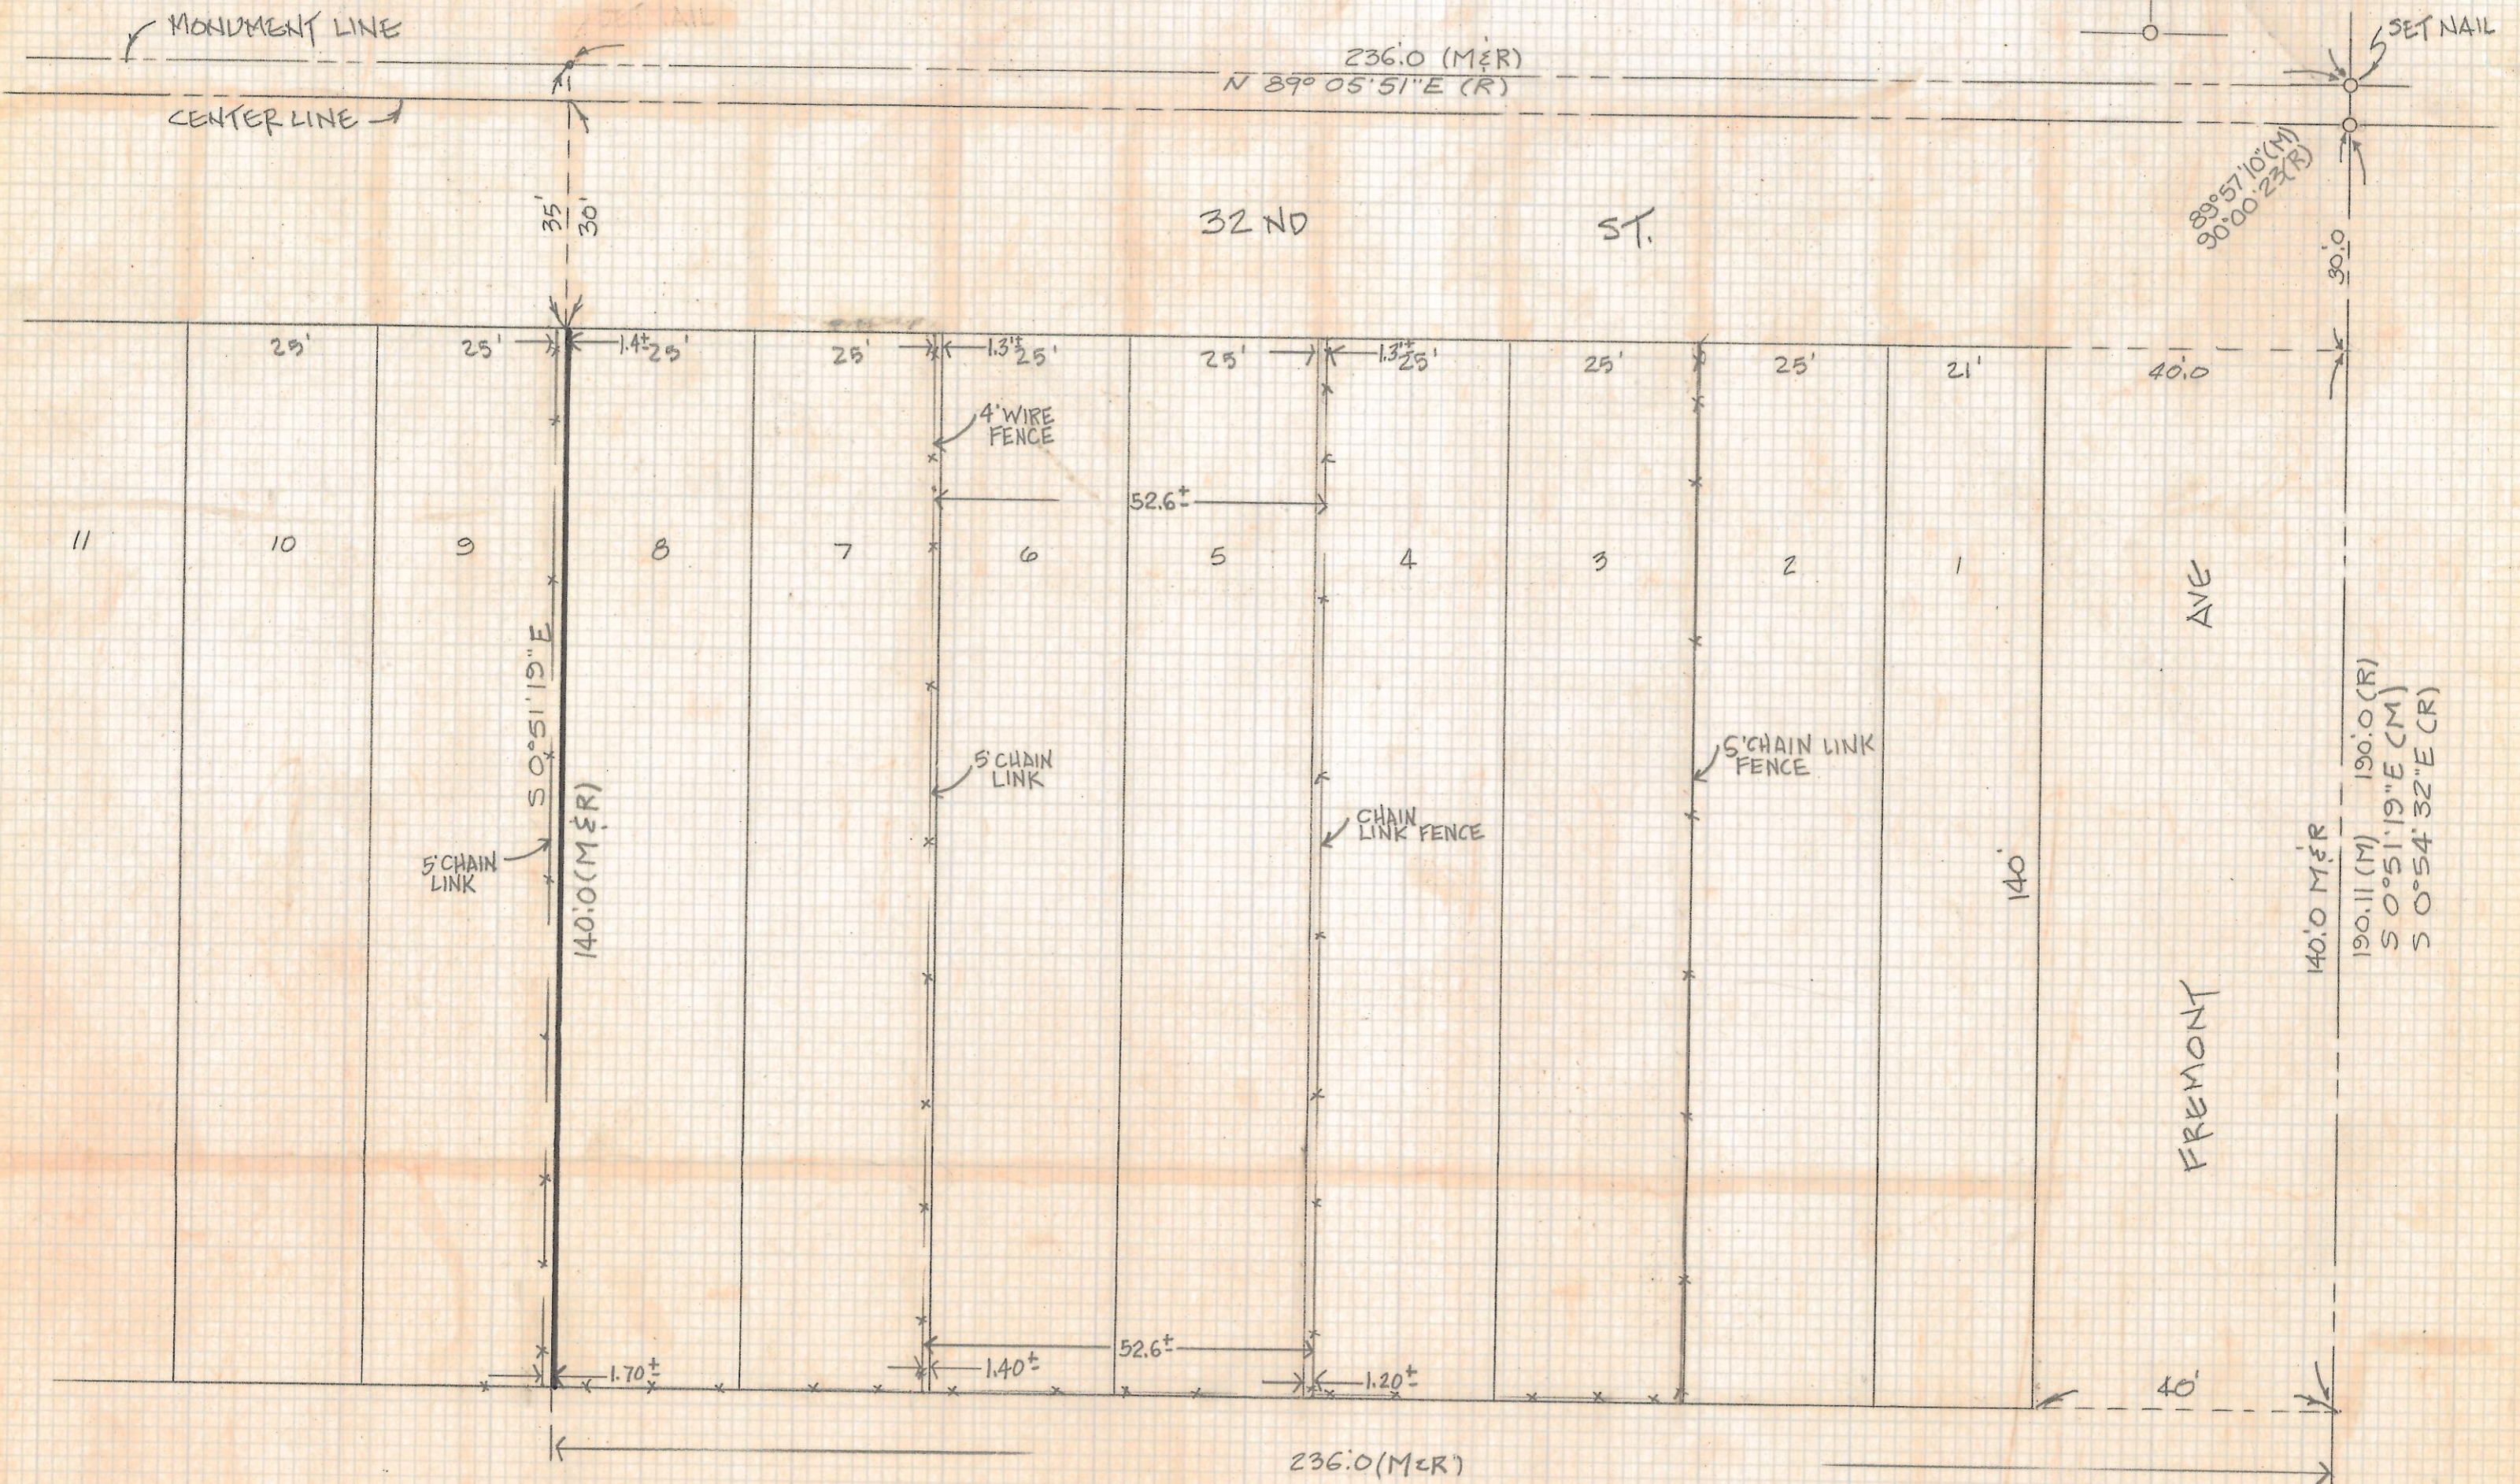

RESULTS OF SURVEY

OF A PORTION OF LOTS OF BLOCK 21 OF MIRASOL ADDITION AS SHOWN IN BOOK 5 OF MAPS AND PLATS AT PAGE 53 IN THE OFFICE OF THE PIMA COUNTY RECORDER, PIMA COUNTY, ARIZONA.



Z-2018-111  
ROBERT F. MELLEN  
REGISTERED LAND SURVEYOR  
TUCSON, ARIZONA  
JOB 89-62

FD 1/2" PIN  
SEE NOTE  
#4