
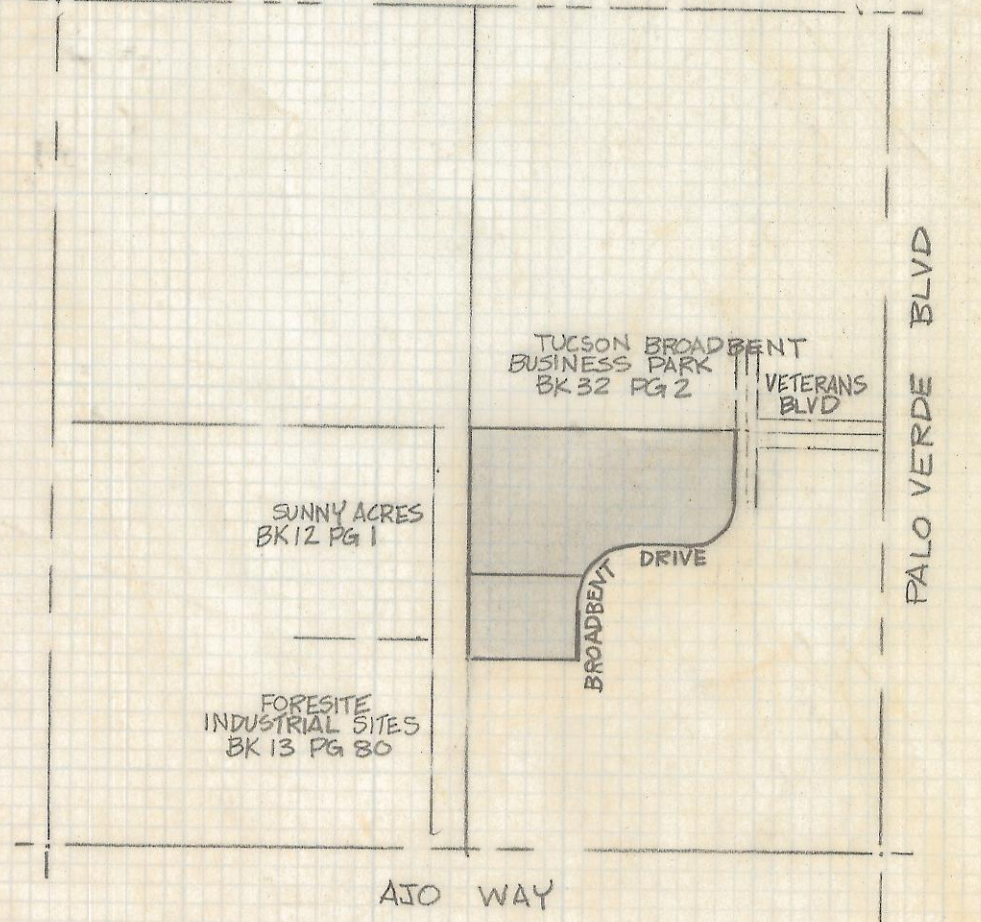


DISCLAIMER:

This unrecorded Record of Survey was donated to the City of Tucson. The City of Tucson provides this data for your personal use "as is." Additionally, the City of Tucson provides this information with the understanding that it is not guaranteed to be accurate, correct or complete and conclusions drawn from such information are the responsibility of the user.

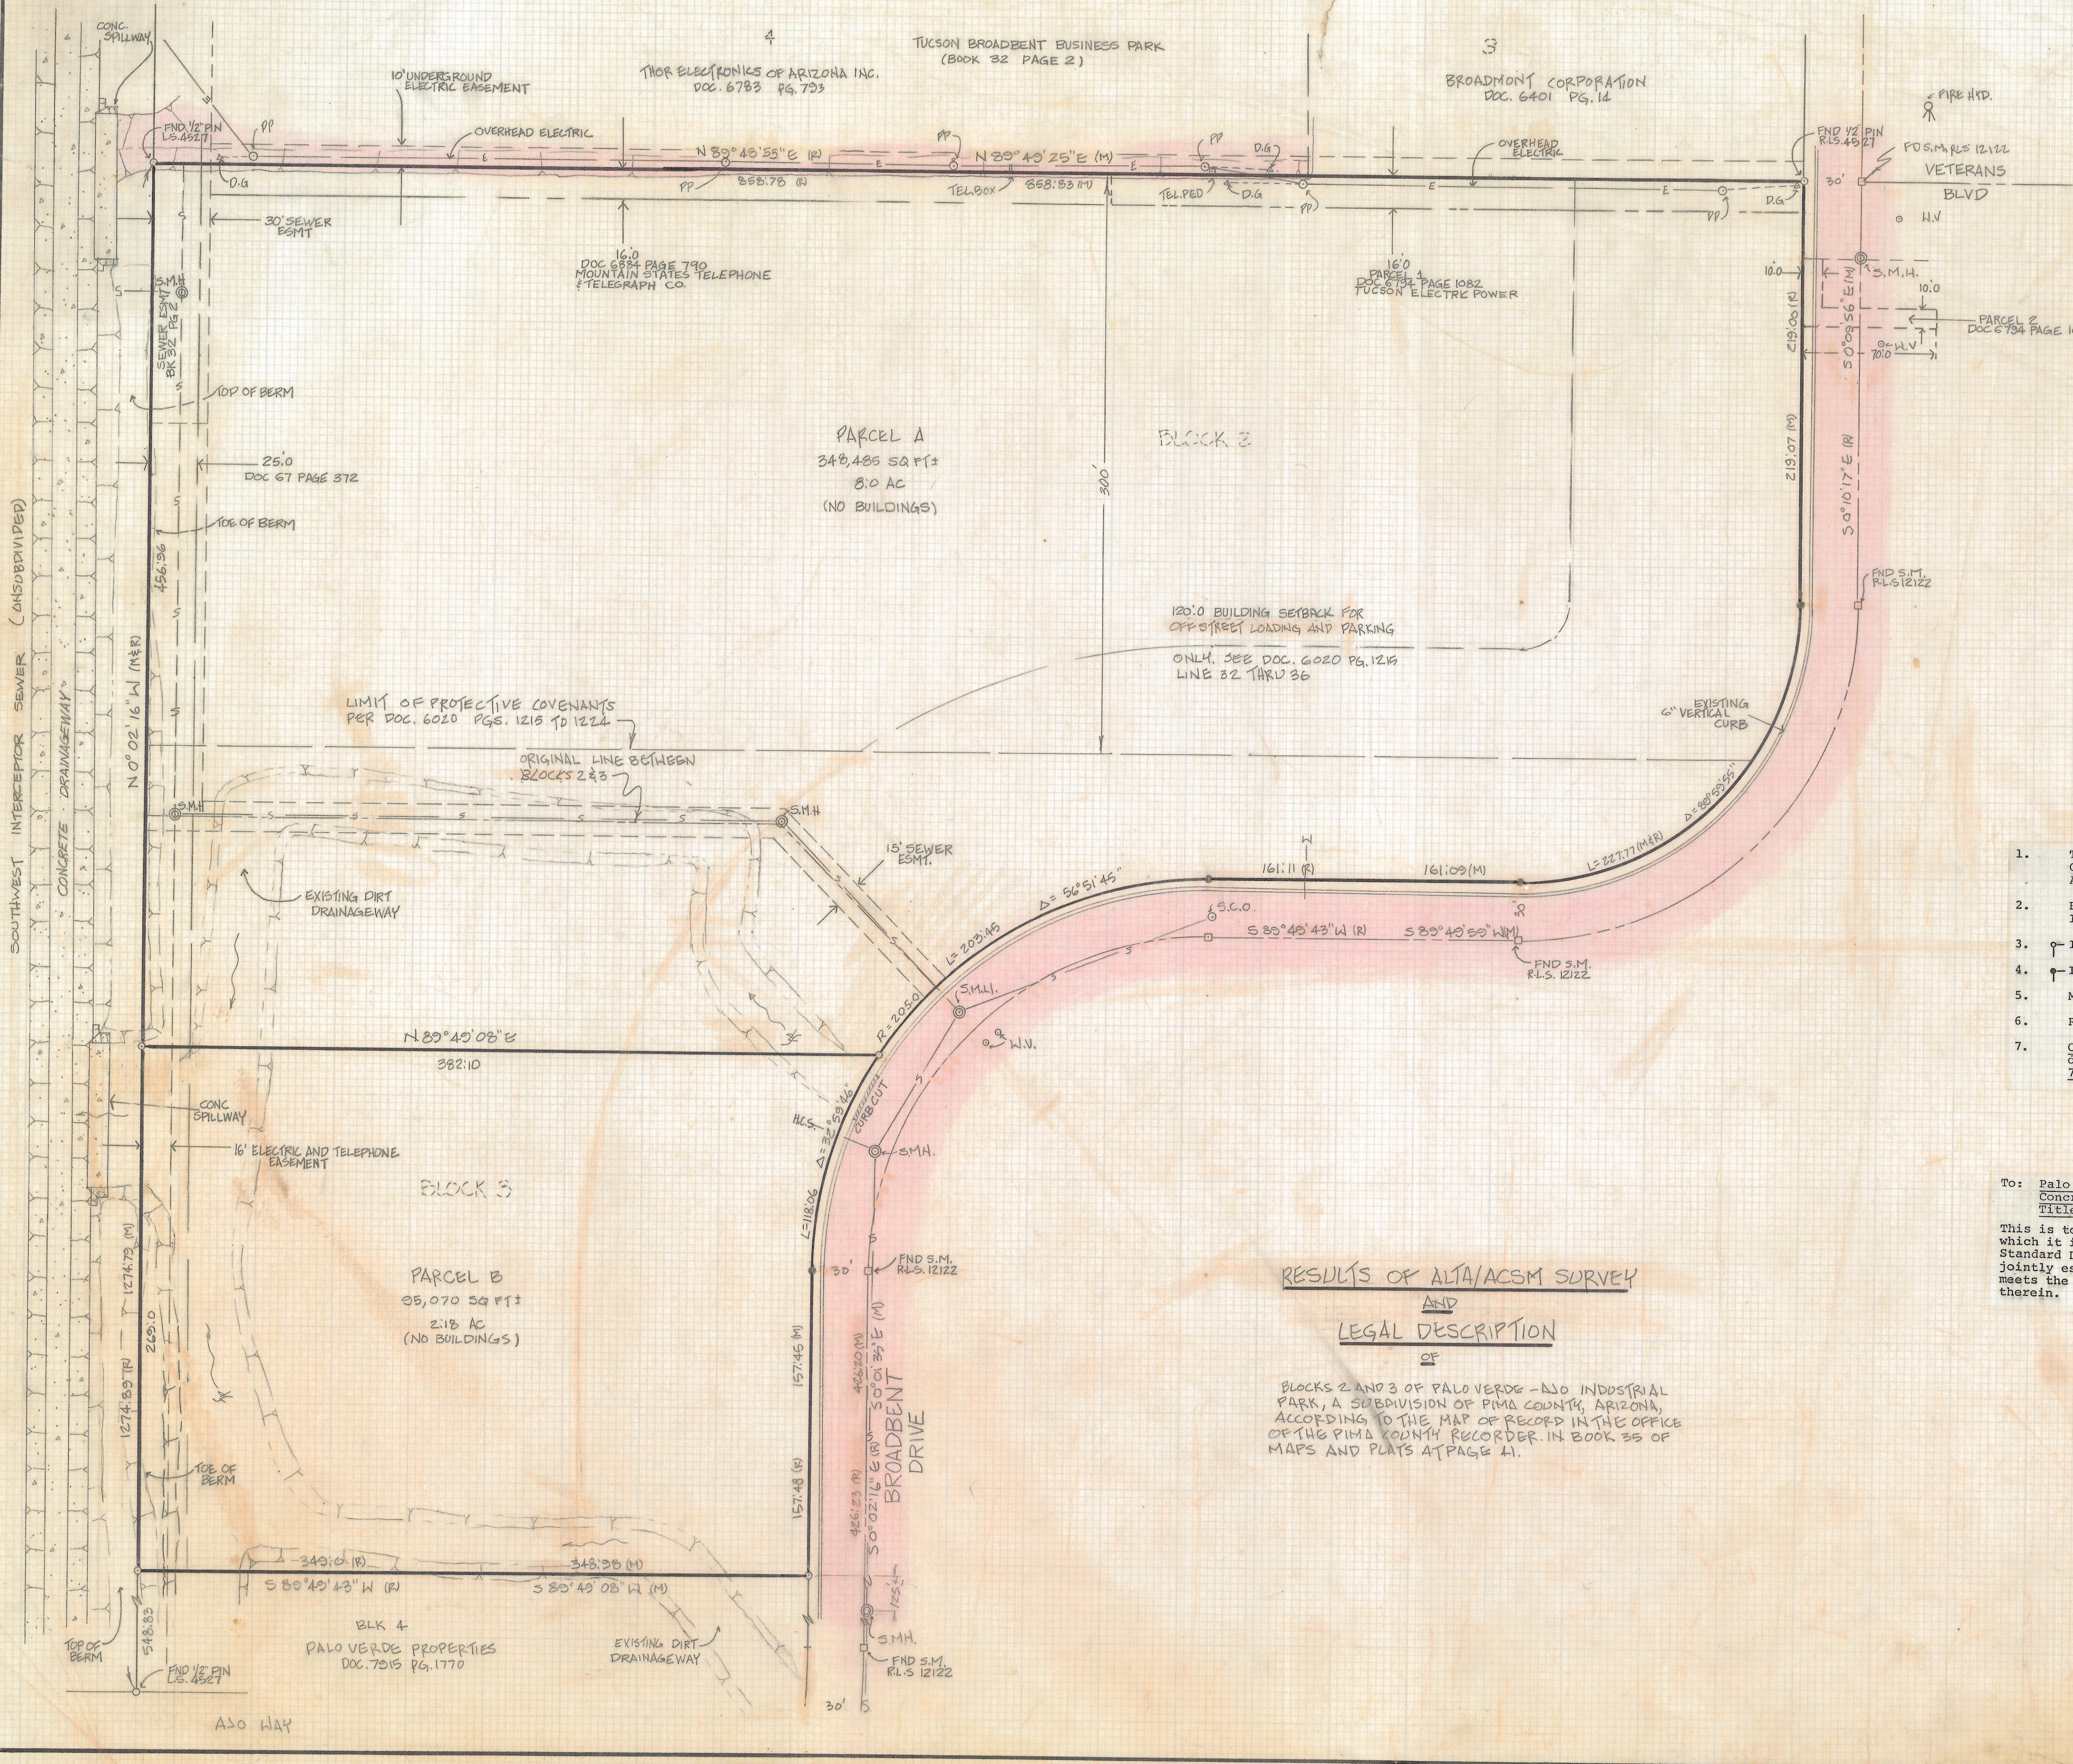

GENERAL NOTES:

1. Title report Stewart Title and Trust of Tucson Order No. 89-02-133, Eserow No. 81049-P5 and Amended report dated June 2, 1989
2. Basis of Bearing: West line of Palo Verde-Ajo Industrial Subdivision, N. 00° 02' 16" West
3. \circ Indicates set 1/4" pin marked L.S. 4680 unless noted
4. \bullet Indicates found 1/4" pin marked RLS 12122 unless noted
5. M - Measured
6. R - Map or deed record
7. CAUTION Underground utilities in the area. Before digging or if design is critical, call Blue Stake 792-2211

CERTIFICATION:

To: Palo Verde Properties, An Arizona General Partnership; Concrete Design, Inc., An Arizona Corporation and Stewart Title and Trust of Tucson


This is to certify that this map or plat and the survey on which it is based were made in accordance with the "Minimum Standard Detail Requirements for ATLA/ACSM Land Title Surveys" jointly established and adopted by ATLA and ACSM in 1986; and meets the accuracy requirements of a Class A Survey, as defined therein.

Robert F. Mellen
Registered Land Surveyor
#4680 State of Arizona

**RESULTS OF ATLA/ACSM SURVEY
AND
LEGAL DESCRIPTION
OF**

BLOCKS 2 AND 3 OF PALO VERDE - NO INDUSTRIAL PARK, A SUBDIVISION OF PIMA COUNTY, ARIZONA, ACCORDING TO THE MAP OF RECORD IN THE OFFICE OF THE PIMA COUNTY RECORDER IN BOOK 35 OF MAPS AND PLATS AT PAGE 41.

2-2018-113

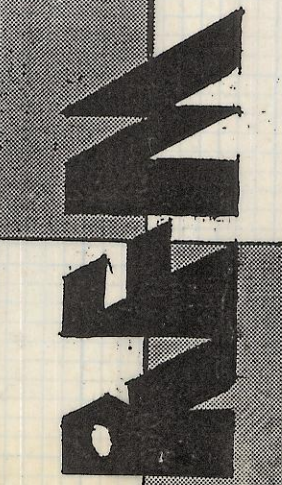REVISION	DATE	BY	FOR:	
			MR. RANDY AGRON - ASHLAND GROUP 3939 EAST BROADWAY SUITE 200, TUCSON, ARIZONA	
			ROBERT F. MELLEN REGISTERED LAND SURVEYOR 1250 W MOHAVE ST TUCSON, ARIZONA 85705 (602) 888-1012	
			DRAWN BY: G.M. EM CR BY: R.F.M. DATE: 7-7-93 JOB NO: 89-67 SCALE: 1"=40' SHEET 1 OF 1	