
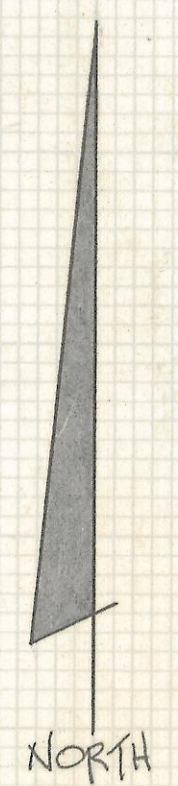


DISCLAIMER:

This unrecorded Record of Survey was donated to the City of Tucson. The City of Tucson provides this data for your personal use "as is." Additionally, the City of Tucson provides this information with the understanding that it is not guaranteed to be accurate, correct or complete and conclusions drawn from such information are the responsibility of the user.

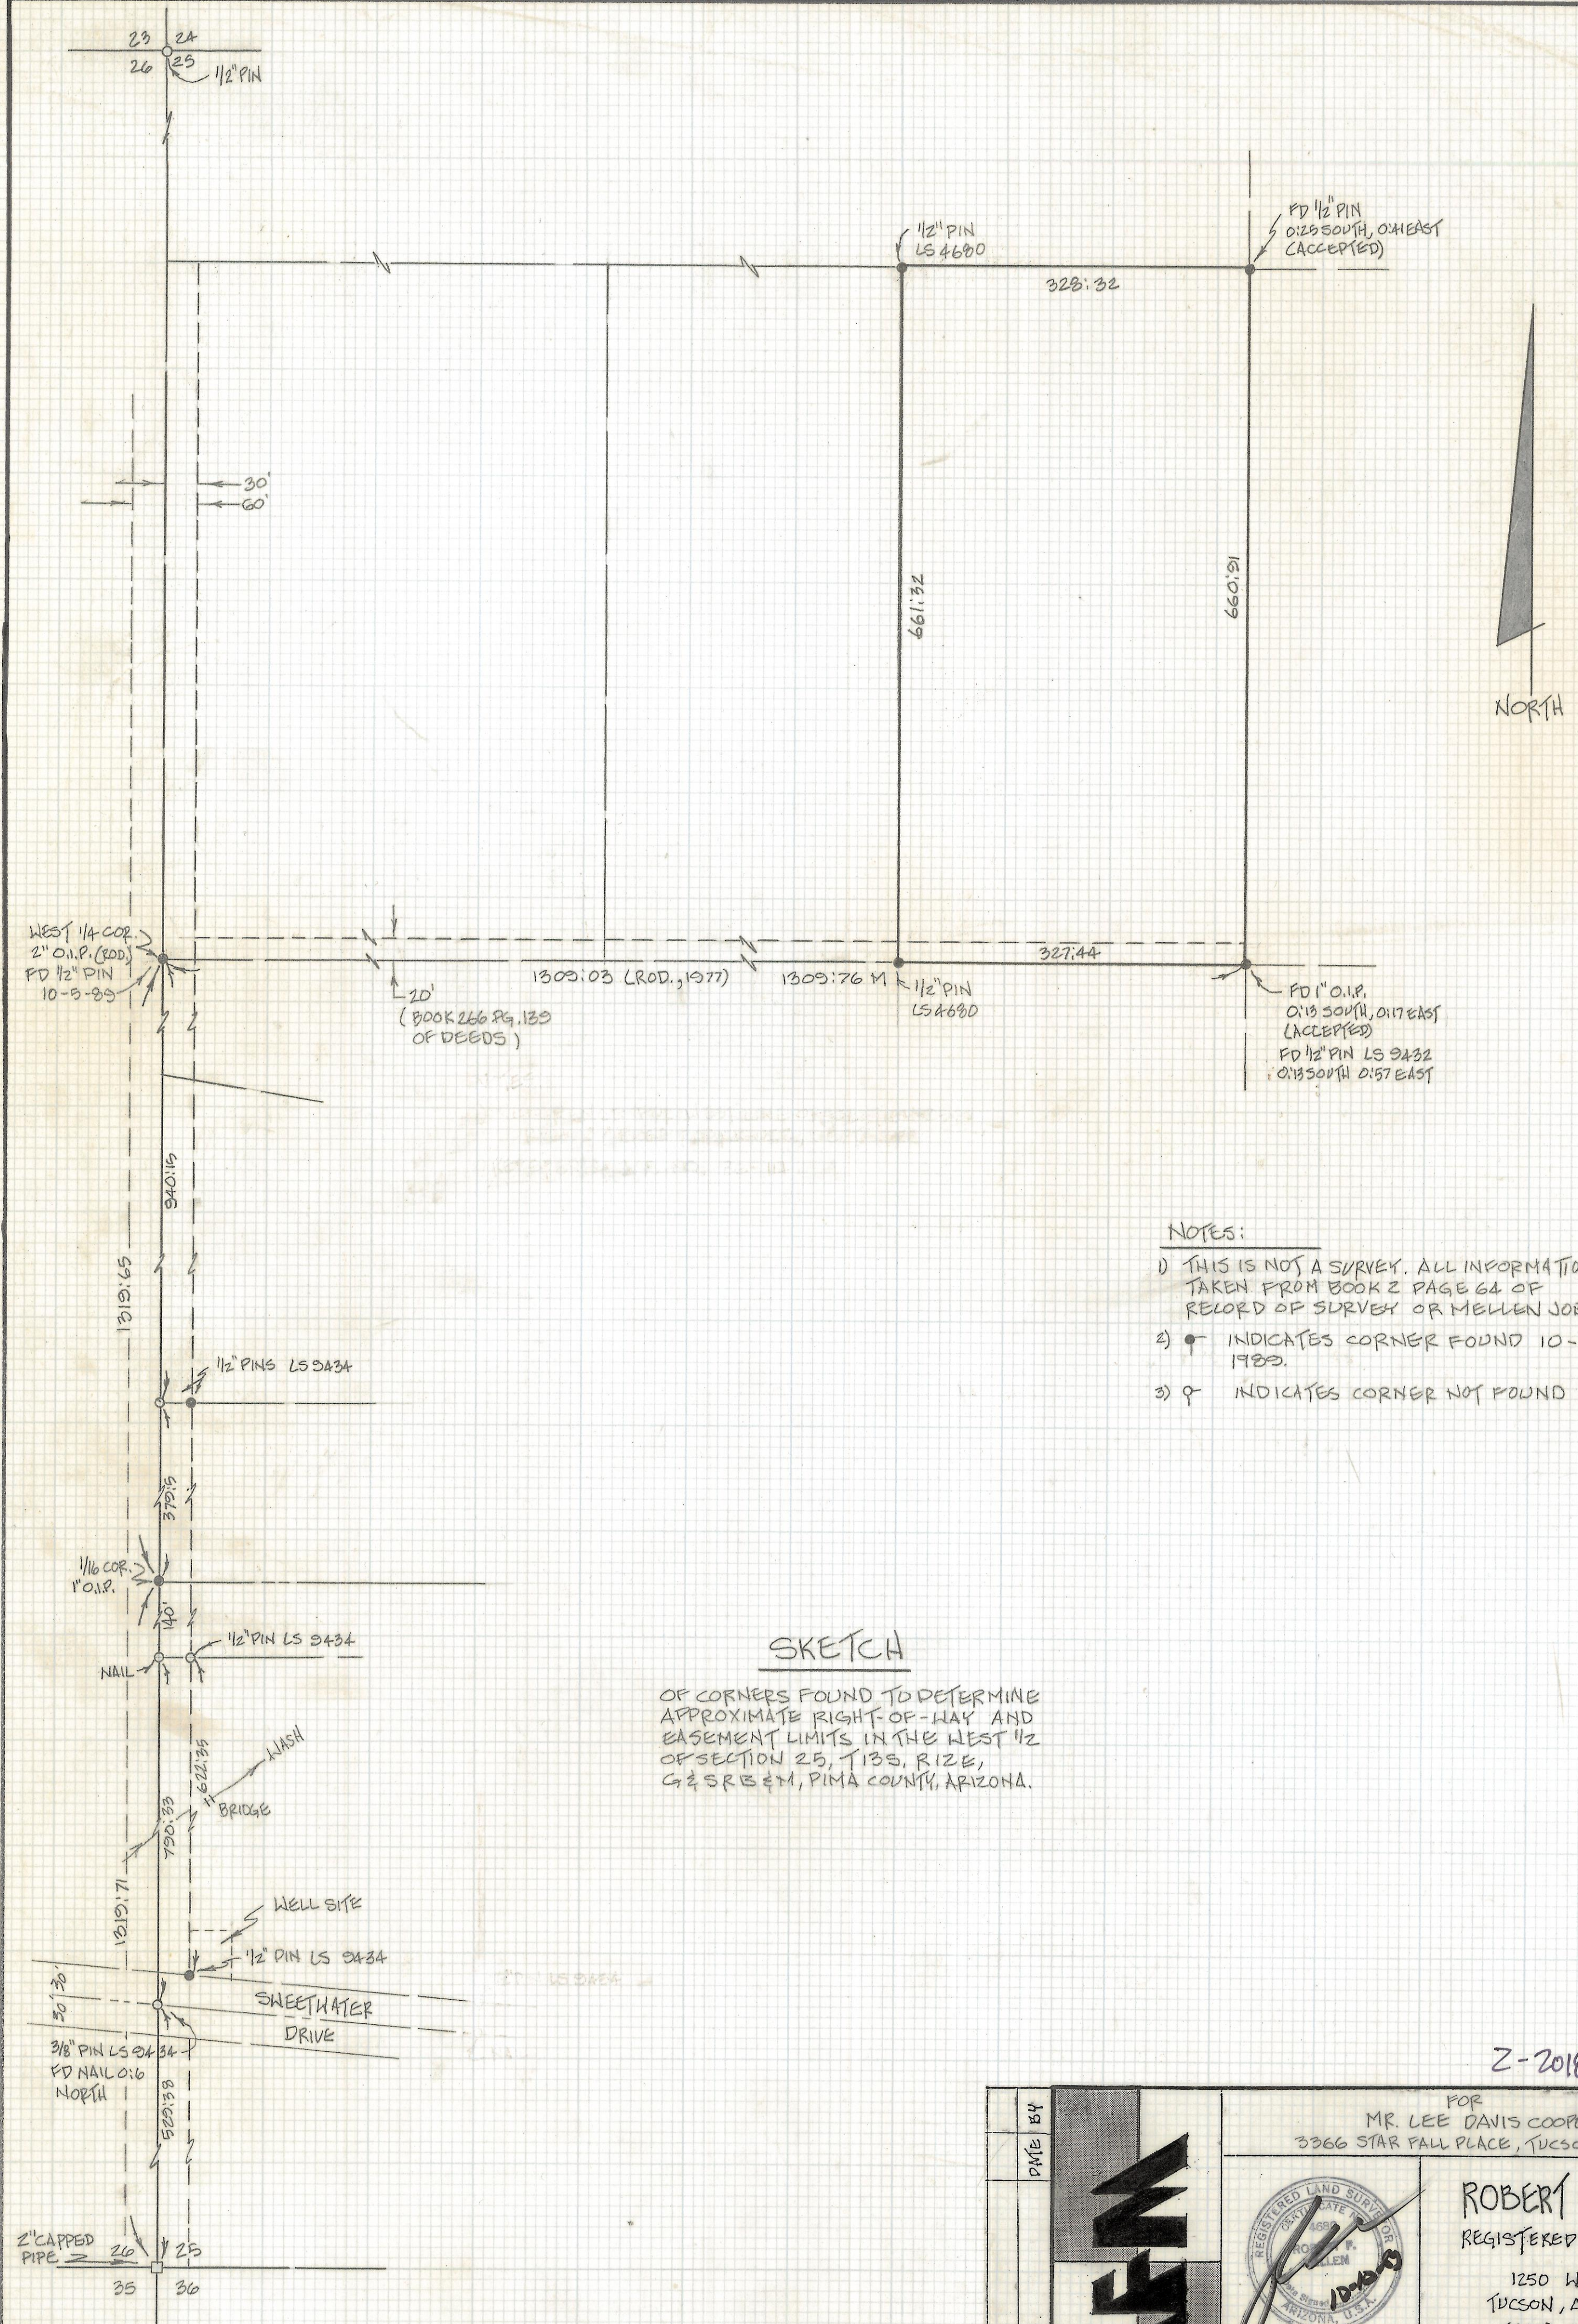

- NOTES:
- 1) THIS IS NOT A SURVEY. ALL INFORMATION TAKEN FROM BOOK 2 PAGE 64 OF RECORD OF SURVEY OR MELLEN JOB# 86-114
 - 2) * INDICATES CORNER FOUND 10-5 & 10-6, 1989.
 - 3) ? INDICATES CORNER NOT FOUND 10-89

SKETCH

OF CORNERS FOUND TO DETERMINE APPROXIMATE RIGHT-OF-WAY AND EASEMENT LIMITS IN THE WEST 1/2 OF SECTION 25, T13S, R12E, G & SR B & M, PIMA COUNTY, ARIZONA.

Z-2018-141

REVISION	DATE	BY	FOR MR. LEE DAVIS COOPER 3366 STAR FALL PLACE, TUCSON, AZ ROBERT P. MELLEN REGISTERED LAND SURVEYOR 1250 W MOHAVE ST TUCSON, ARIZONA 85705 (602) 388-1012
DRAWN BY: GWM JOB NO. 89-108			CK. BY: RFM DATE: 10-10-89 SCALE: 1"=100' SHEET 1 OF 1