
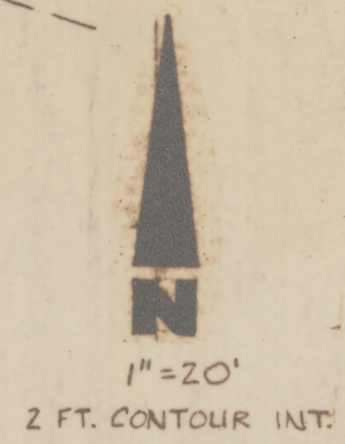


DISCLAIMER:

This unrecorded Record of Survey was donated to the City of Tucson. The City of Tucson provides this data for your personal use "as is." Additionally, the City of Tucson provides this information with the understanding that it is not guaranteed to be accurate, correct or complete and conclusions drawn from such information are the responsibility of the user.

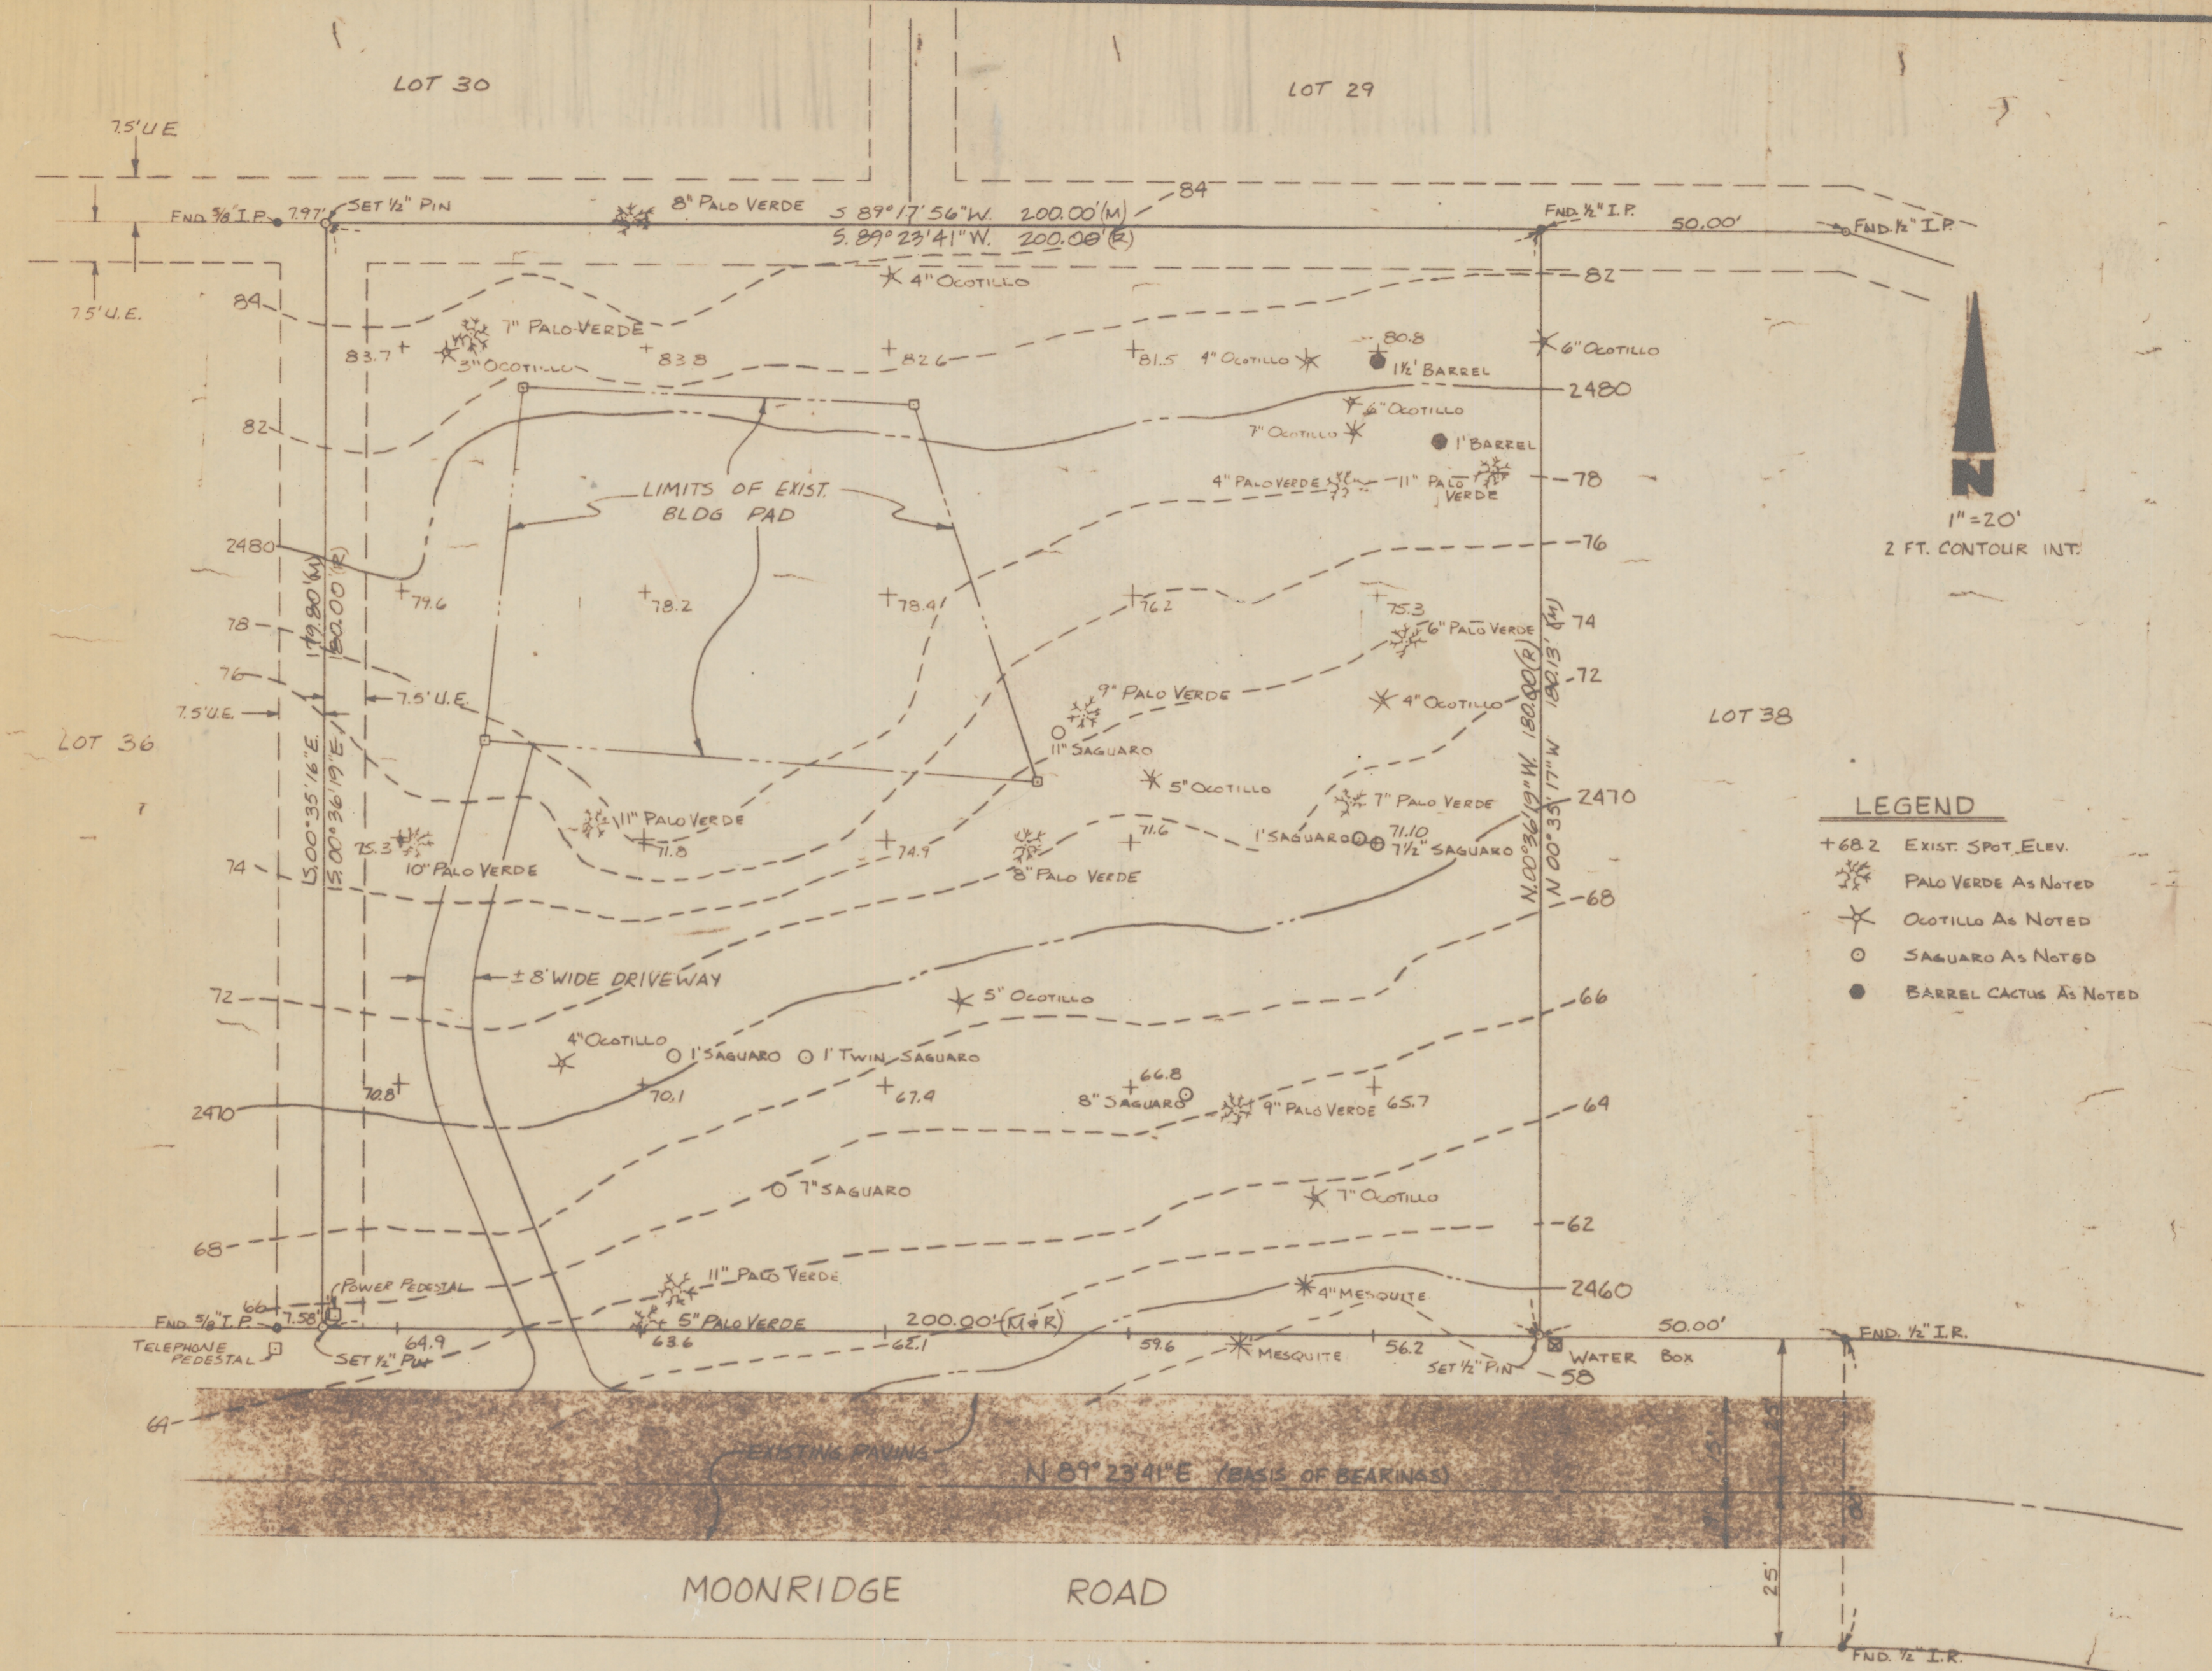

- LEGEND**
- +68.2 EXIST. SPOT ELEV.
 - ✱ PALO VERDE AS NOTED
 - ✱ OCOTILLO AS NOTED
 - SAGUARO AS NOTED
 - BARREL CACTUS AS NOTED

BM = MH between Lots 35 & 36
 Rim equals 24670

Z-2018-161

	SURVEY OF Lot 37 SHADOW ROCK AS RECORDED IN Bk. 18 Pg. 70 M & P PIMA COUNTY, ARIZ.	DATE 7-9-79 DRAWN BY L.S. CKD BY B.J.
	FOR BURNS REALTY	
Cella, Barr, Evans and Associates ENGINEERS PLANNERS 2075 North Sixth Avenue Tucson, Arizona 85705		00916 89-66