

DISCLAIMER:

This unrecorded Record of Survey was donated to the City of Tucson. The City of Tucson provides this data for your personal use "as is." Additionally, the City of Tucson provides this information with the understanding that it is not guaranteed to be accurate, correct or complete and conclusions drawn from such information are the responsibility of the user.

NOTES:


- (1) \circ INDICATES 1/2" PIN MKD LS 4680 SET UNLESS NOTED
- (2) R - MAP OR DEED RECORD
- (3) M - MEASURED
- (4) BASIS OF BEARINGS N 3° 38' E SAID BEARING BEING THE CENTERLINE OF THE NORTHERNMOST PART OF HIDDEN VALLEY ROAD AS SHOWN IN BOOK 18 OF MAPS AND PLATS AT PAGE 72, PIMA COUNTY, ARIZONA.
- (5) \circ INDICATES NAIL & TAG SWING TIES

NORTH



LINE TABLE

LINE	BEARING	DISTANCE
L-1	N 1° 28' 30" E	10.00
L-2	N 37° 51' 45" W	19.68
L-3	N 41° 57' 55" E	30.52
L-4	N 80° 13' 00" W	24.05
L-5	N 9° 30' 45" W	119.40
L-6	N 41° 13' 35" E	12.72
L-7	N 16° 15' 35" E	25.02
L-8	N 75° 49' 05" E	42.00
L-9	N 44° 22' 55" W	46.58
L-10	N 0° 23' 55" W	125.62
L-11	N 24° 04' 15" E	18.27
L-12	N 30° 17' 25" E	44.81
L-13	N 45° 47' 25" W	33.86
L-14	N 12° 29' 45" E	111.92
L-15	N 75° 20' 55" E	41.86
L-16	N 60° 25' 55" E	36.79
L-17	N 44° 04' 14" E	93.36
L-18	N 75° 31' 36" E	26.01
L-19	N 52° 01' 55" E	54.84
L-20	N 66° 20' 37" E	78.56
L-21	N 68° 21' 38" E	73.83
L-22	N 60° 00' 00" E	75.90

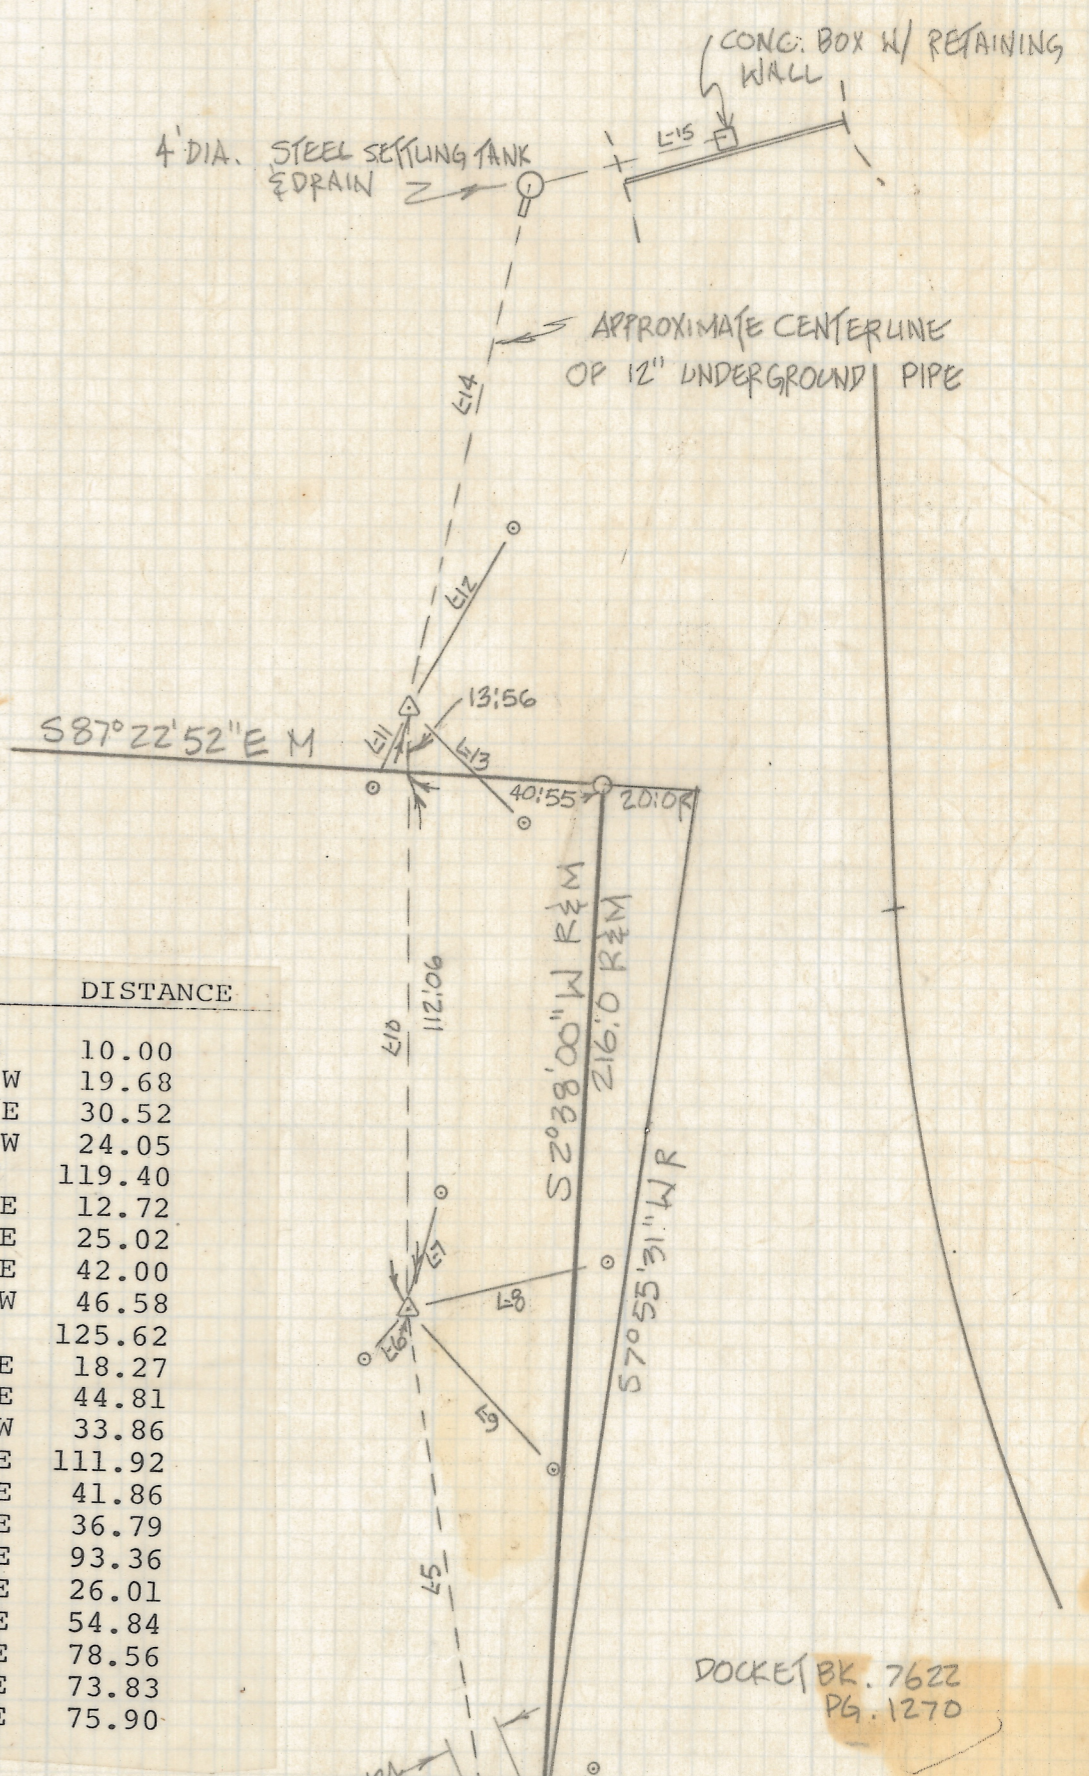


DETAIL

SCALE: 1" = 40'

RESULTS OF SURVEY

OF A PORTION OF THE SOUTHEAST QUARTER OF SECTION 16 TOWNSHIP 13 SOUTH RANGE 15 EAST, GILA AND SALT RIVER BASE AND MERIDIAN, PIMA COUNTY, ARIZONA.

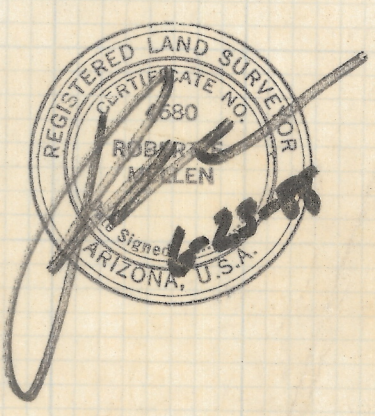

ROBERT P. MELLEN
REGISTERED LAND SURVEYOR
TUCSON, ARIZONA
JOB 88-83

Z-2018-164