
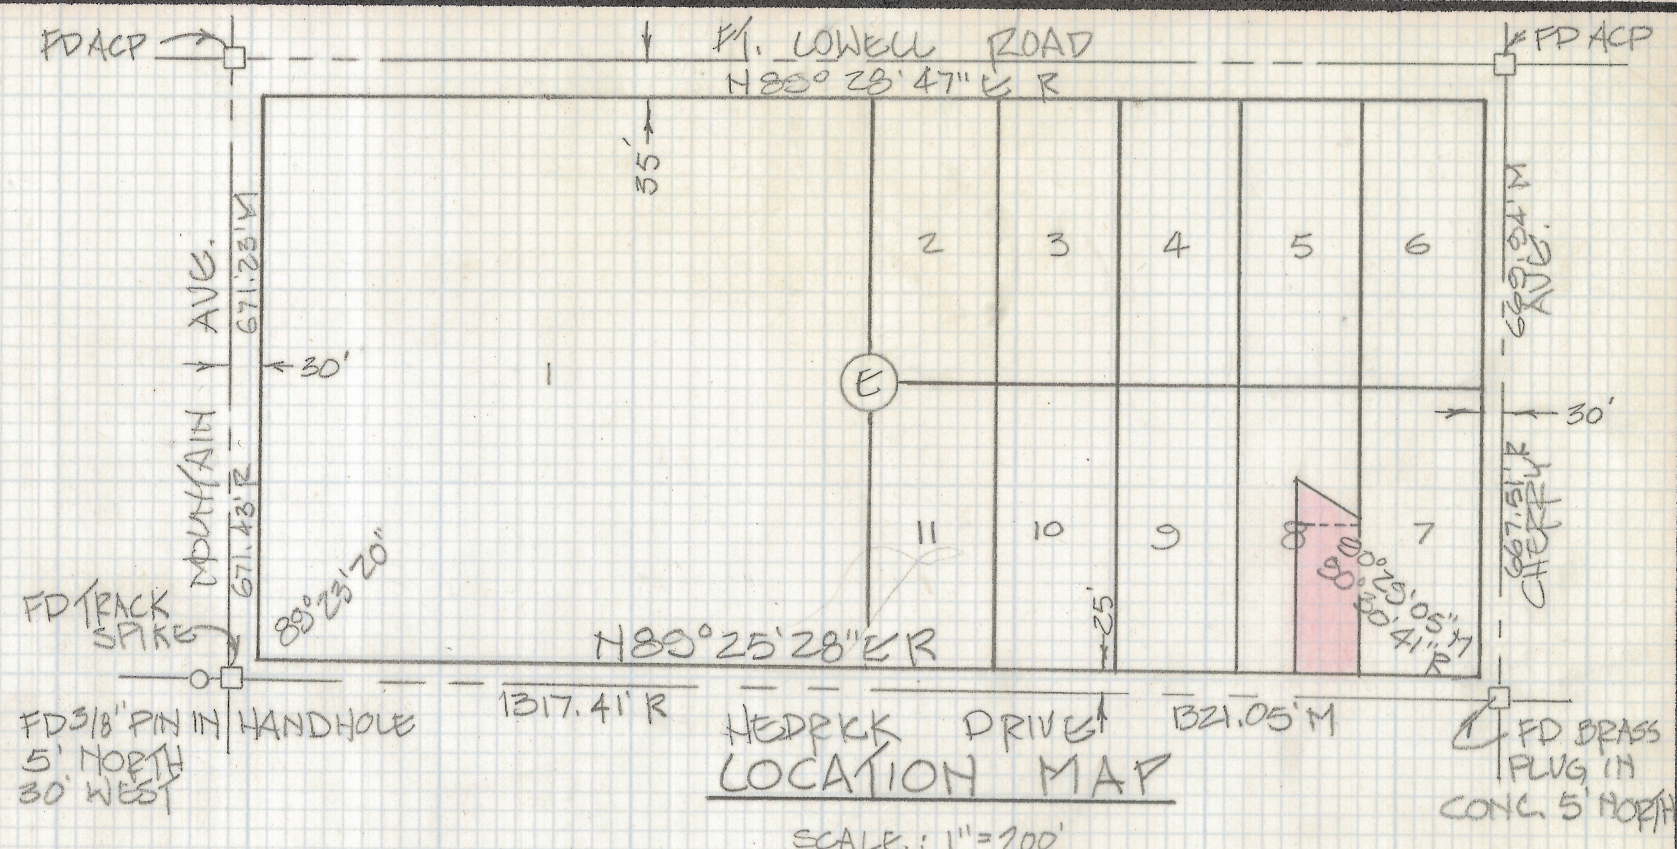
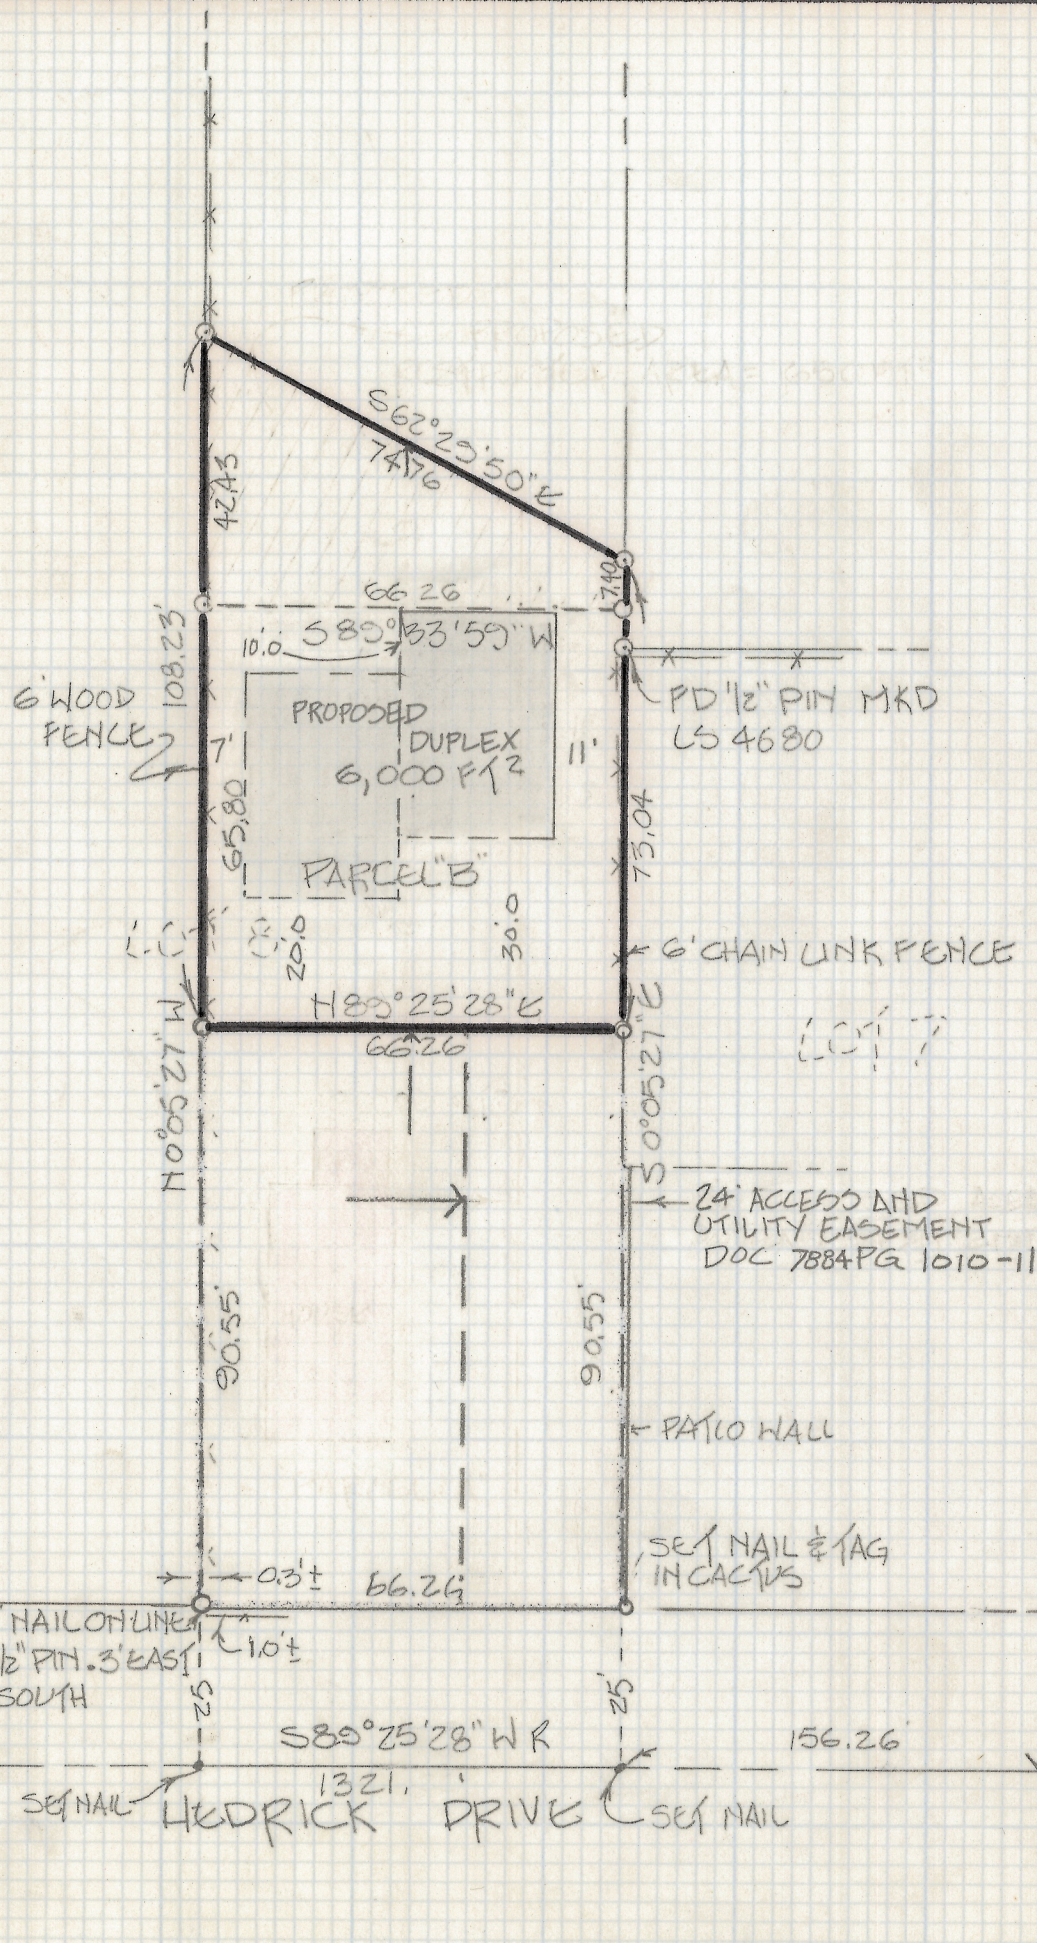


DISCLAIMER:

This unrecorded Record of Survey was donated to the City of Tucson. The City of Tucson provides this data for your personal use "as is." Additionally, the City of Tucson provides this information with the understanding that it is not guaranteed to be accurate, correct or complete and conclusions drawn from such information are the responsibility of the user.

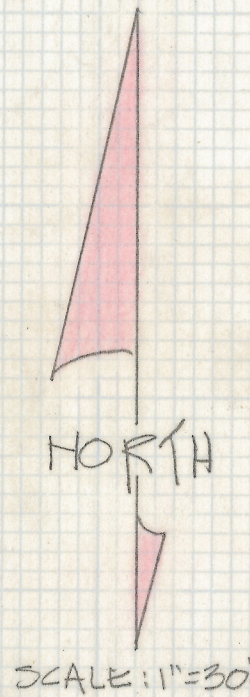

NOTES

- (1) \circ INDICATES 1/2" PIN MKD LS4680 SET UNLESS NOTED
- (2) R- MAP OR DEED RECORD
- (3) M MEASURED
- (4) SEE CITY OF TULSON MONUMENT LINE STUDY OF THIS AREA.

RESULTS OF SURVEY

OF A PORTION OF LOT 8 OF BLOCK "E" OF HEDRICK ACREAGE TRACT SUB-DIVISION #3 AS RECORDED IN BOOK 5 OF MAPS AND PLATS AT PAGE 7 IN THE OFFICE OF THE PIMA COUNTY RECORDER, PIMA COUNTY, ARIZONA.



7-2018-198

ROBERT F. MELLEN
REGISTERED LAND SURVEYOR
TUCSON, ARIZONA
JOB #86-48

REVISED 9-30-86