


DISCLAIMER:

This unrecorded Record of Survey was donated to the City of Tucson. The City of Tucson provides this data for your personal use "as is." Additionally, the City of Tucson provides this information with the understanding that it is not guaranteed to be accurate, correct or complete and conclusions drawn from such information are the responsibility of the user.



- NOTES:**
- (1) P INDICATES 1/2" PIN MKD LS 4680 SET UNLESS NOTED
 - (2) R - MAP OR DEED RECORD
 - (3) M - MEASURED
 - (6) HT.S - NOT TO SCALE

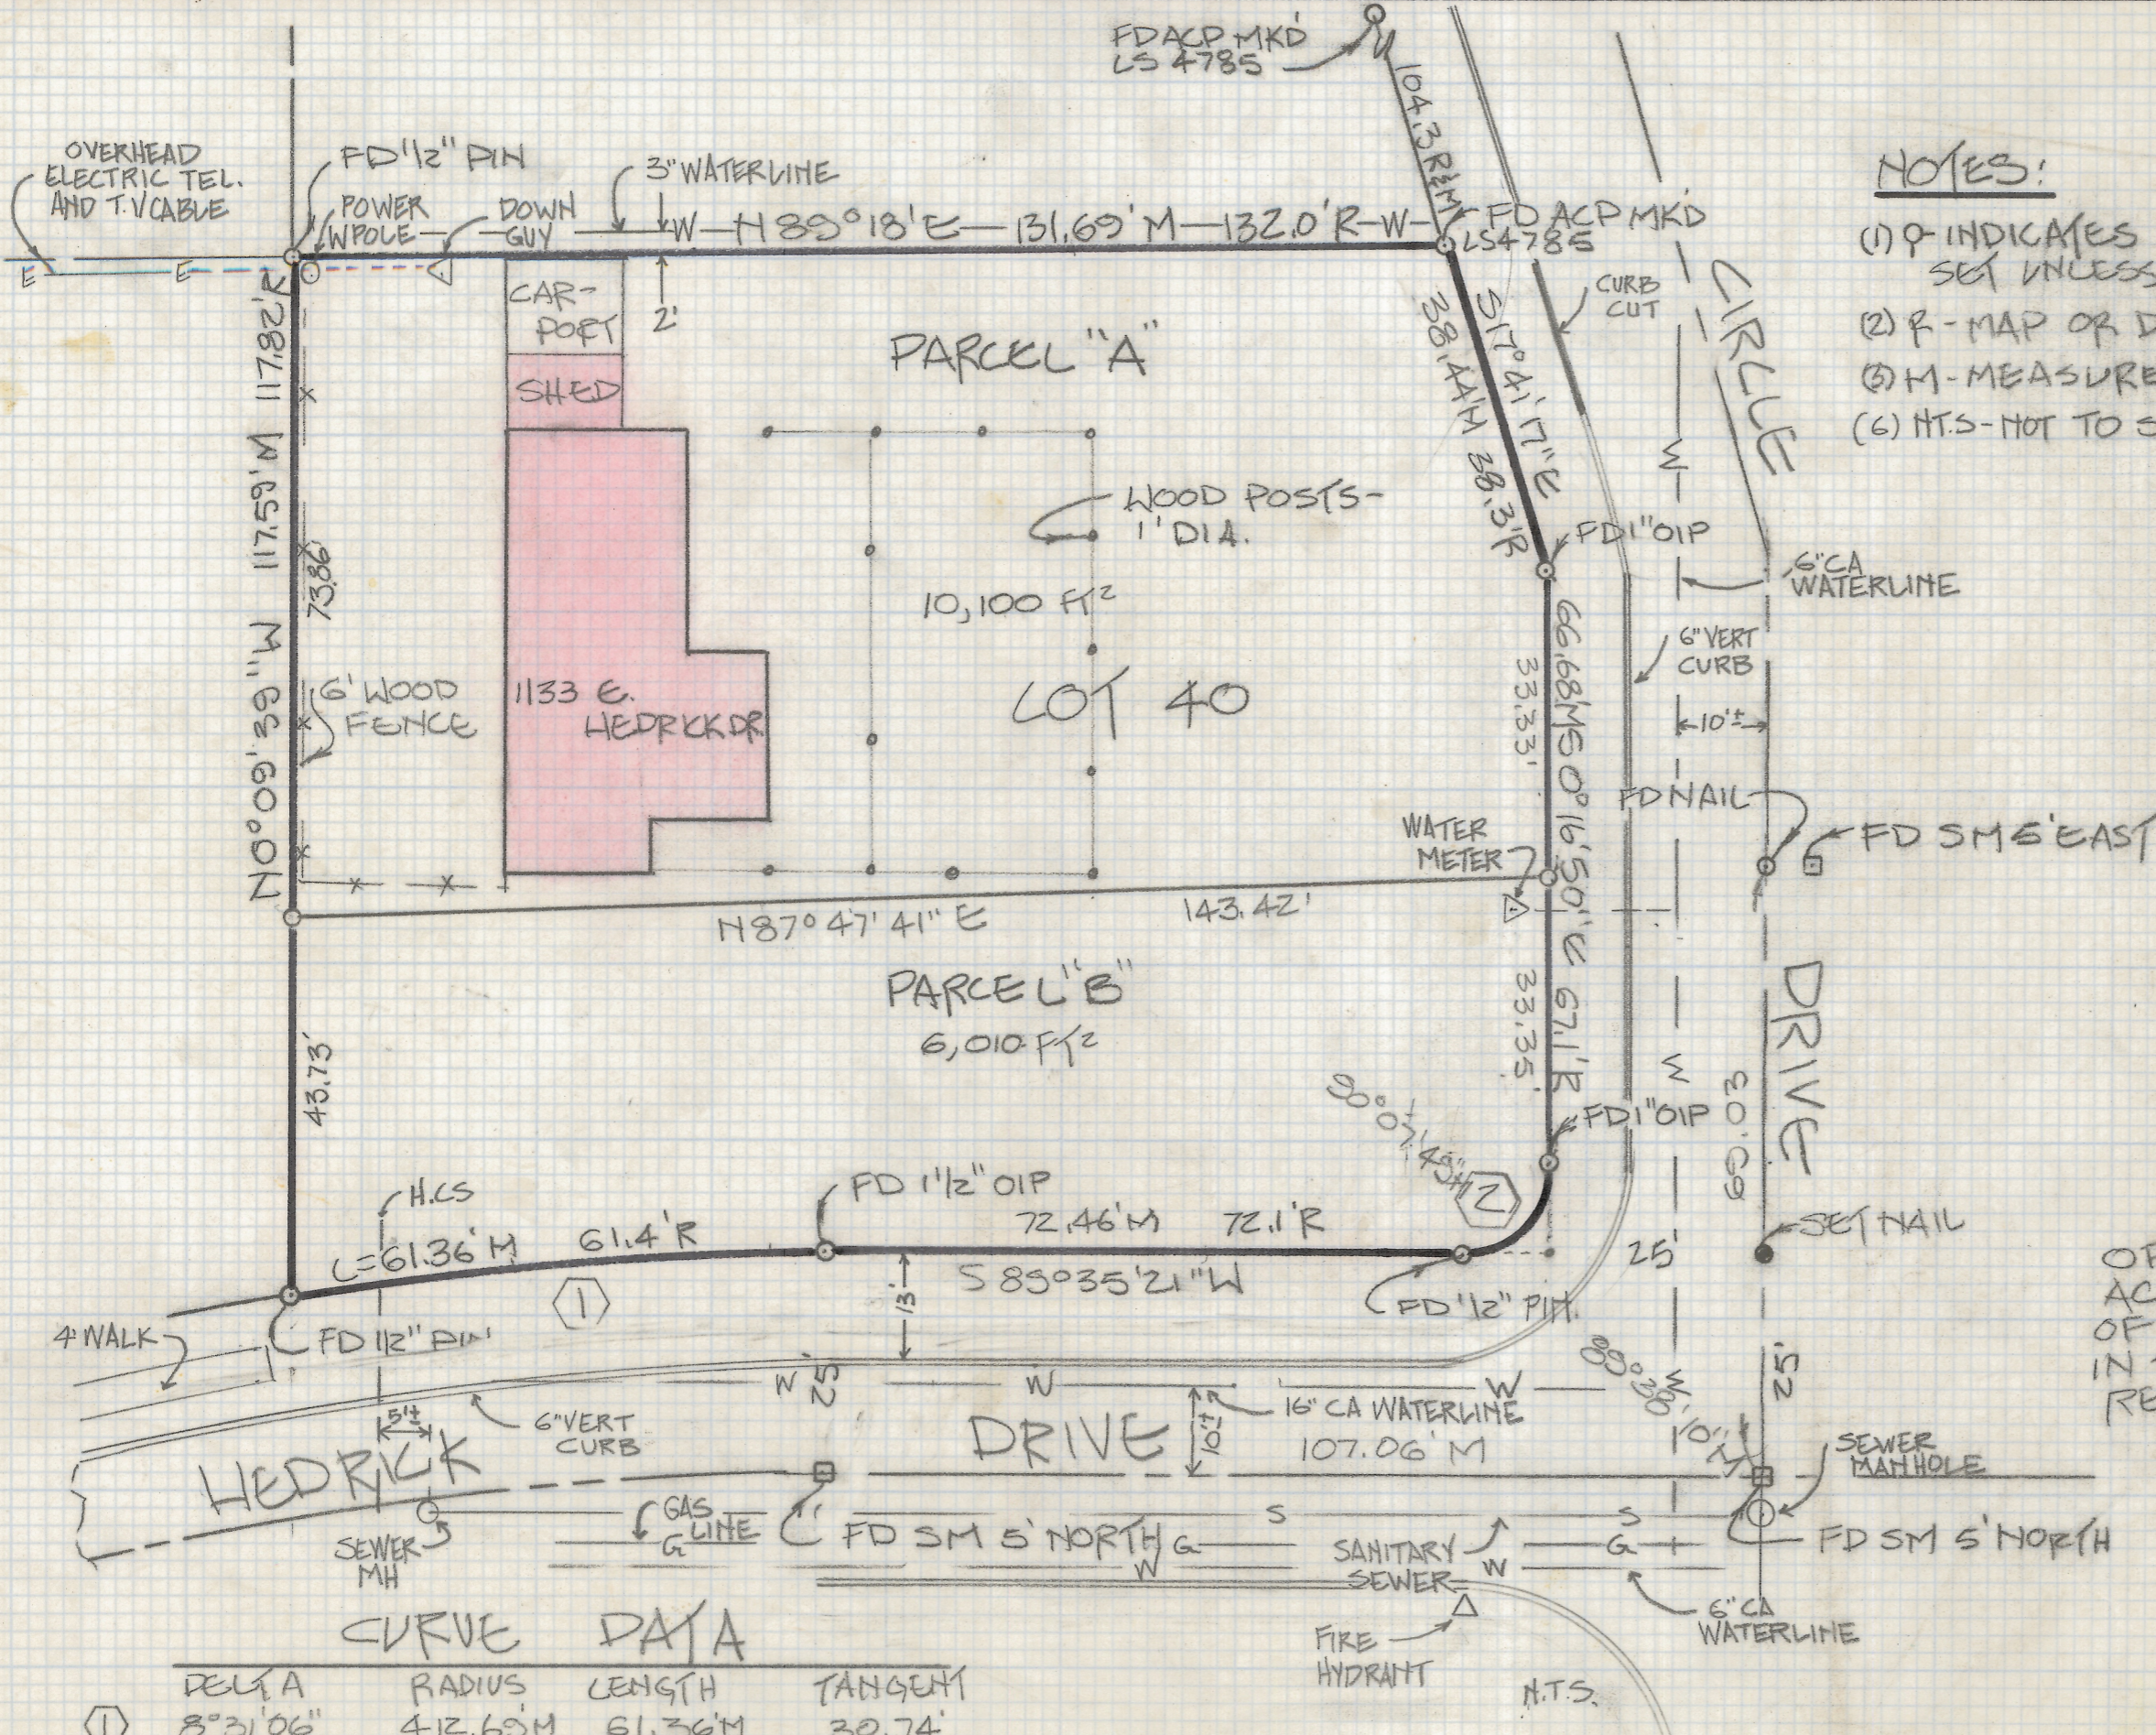

RESULTS OF SURVEY
 OF LOT 40 OF CATALINA FOLLY ACRES #4 AS RECORDED IN BOOK 7 OF MAPS AND PLATS AT PAGE 47 IN THE OFFICE OF THE PIMA COUNTY RECORDER, PIMA COUNTY, ARIZONA.



CURVE DATA

DELTA	RADIUS	LENGTH	TANGENT
① 8°21'06"	412.69M	61.36M	30.74'
② 89°52'11"	10.0'	15.69'	9.98'

Z-2018-206
 REVISED 9-12-86 REVISED 9-11-86

ROBERT F. MELLEN
 REGISTERED LAND SURVEYOR
 TUCSON, ARIZONA
 JOB # 86-65