
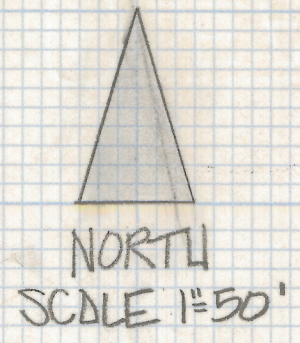


DISCLAIMER:

This unrecorded Record of Survey was donated to the City of Tucson. The City of Tucson provides this data for your personal use "as is." Additionally, the City of Tucson provides this information with the understanding that it is not guaranteed to be accurate, correct or complete and conclusions drawn from such information are the responsibility of the user.

JOPLIN LANE

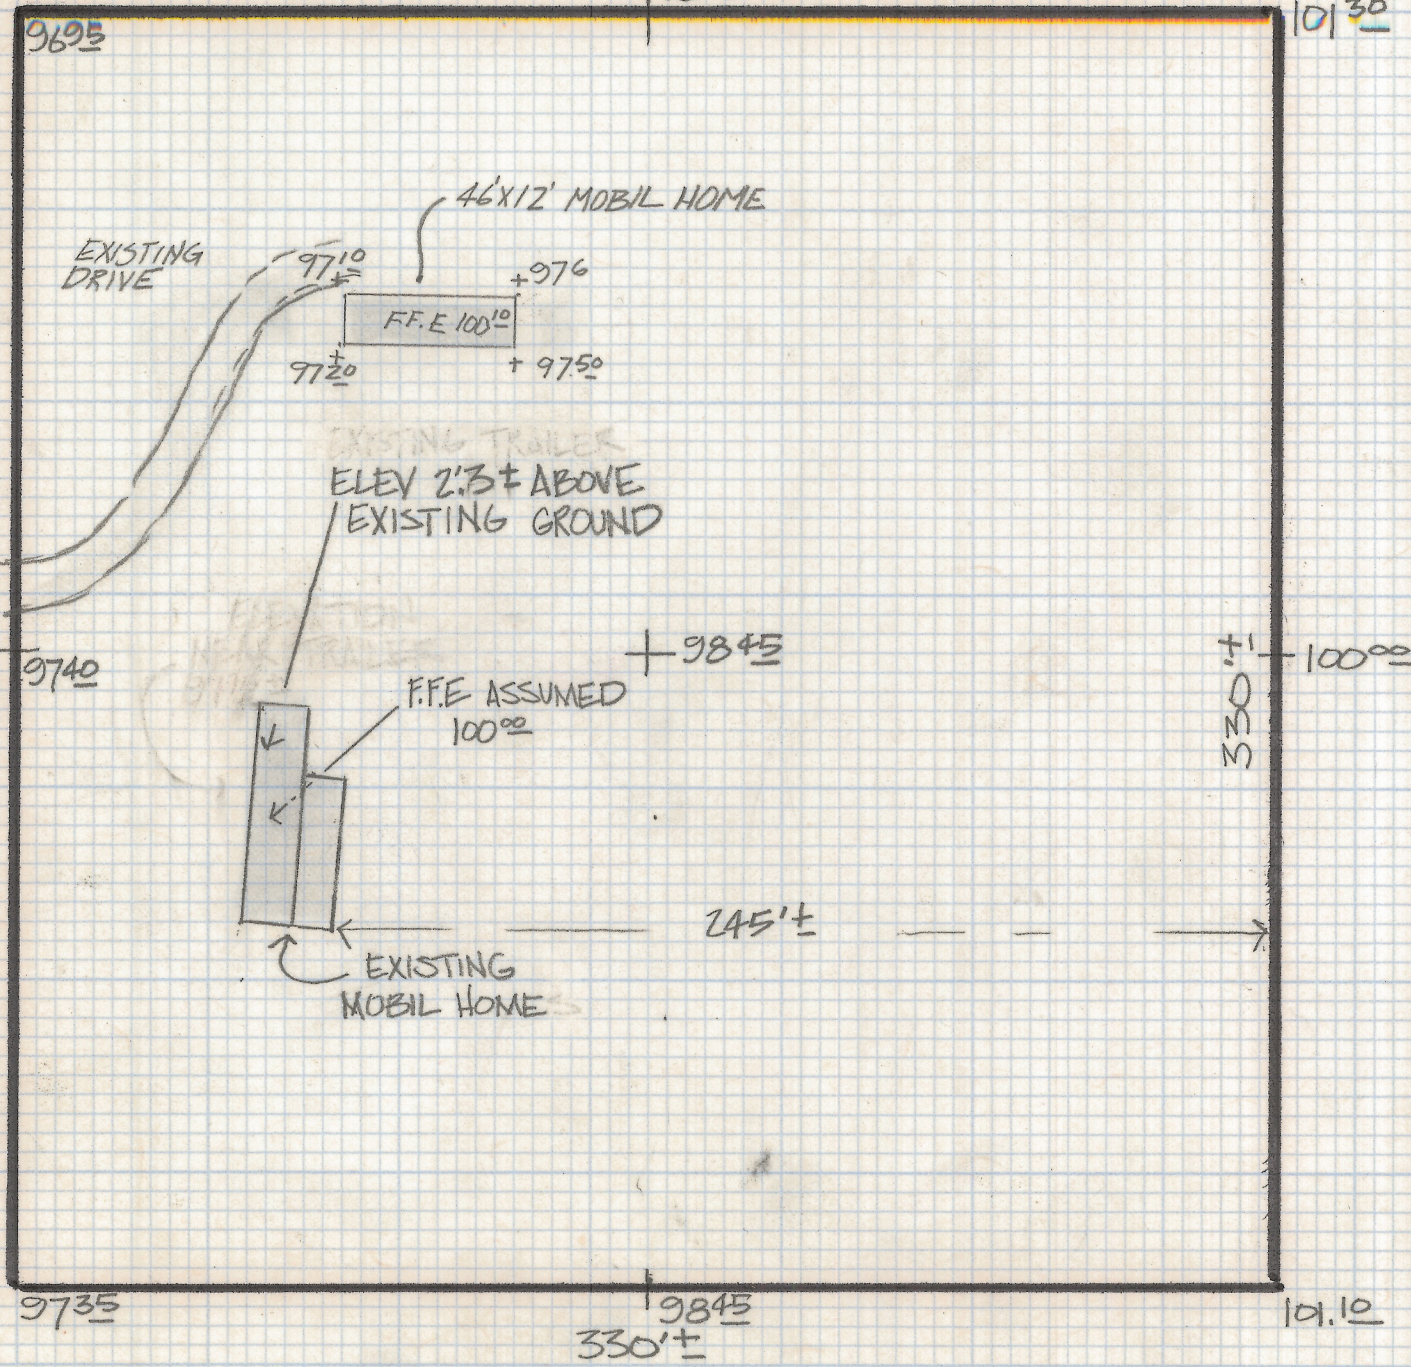

SKETCH
OF

EXISTING GROUND ELEVATIONS AND
MOBIL HOME LOCATION OF THE NE 1/4
SE 1/4, SW 1/4, SW 1/4 SEC 23, 12S, R12E
PIMA COUNTY, ARIZONA



2-2018-211
REVISED MOBIL HOME AND GRADES 3-11-87
ROBERT F. MELLEN
REGISTERED LAND SURVEYOR
TUCSON, ARIZONA
JOB # 86-73