
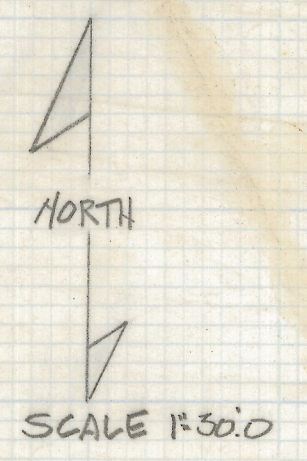


DISCLAIMER:

This unrecorded Record of Survey was donated to the City of Tucson. The City of Tucson provides this data for your personal use "as is." Additionally, the City of Tucson provides this information with the understanding that it is not guaranteed to be accurate, correct or complete and conclusions drawn from such information are the responsibility of the user.

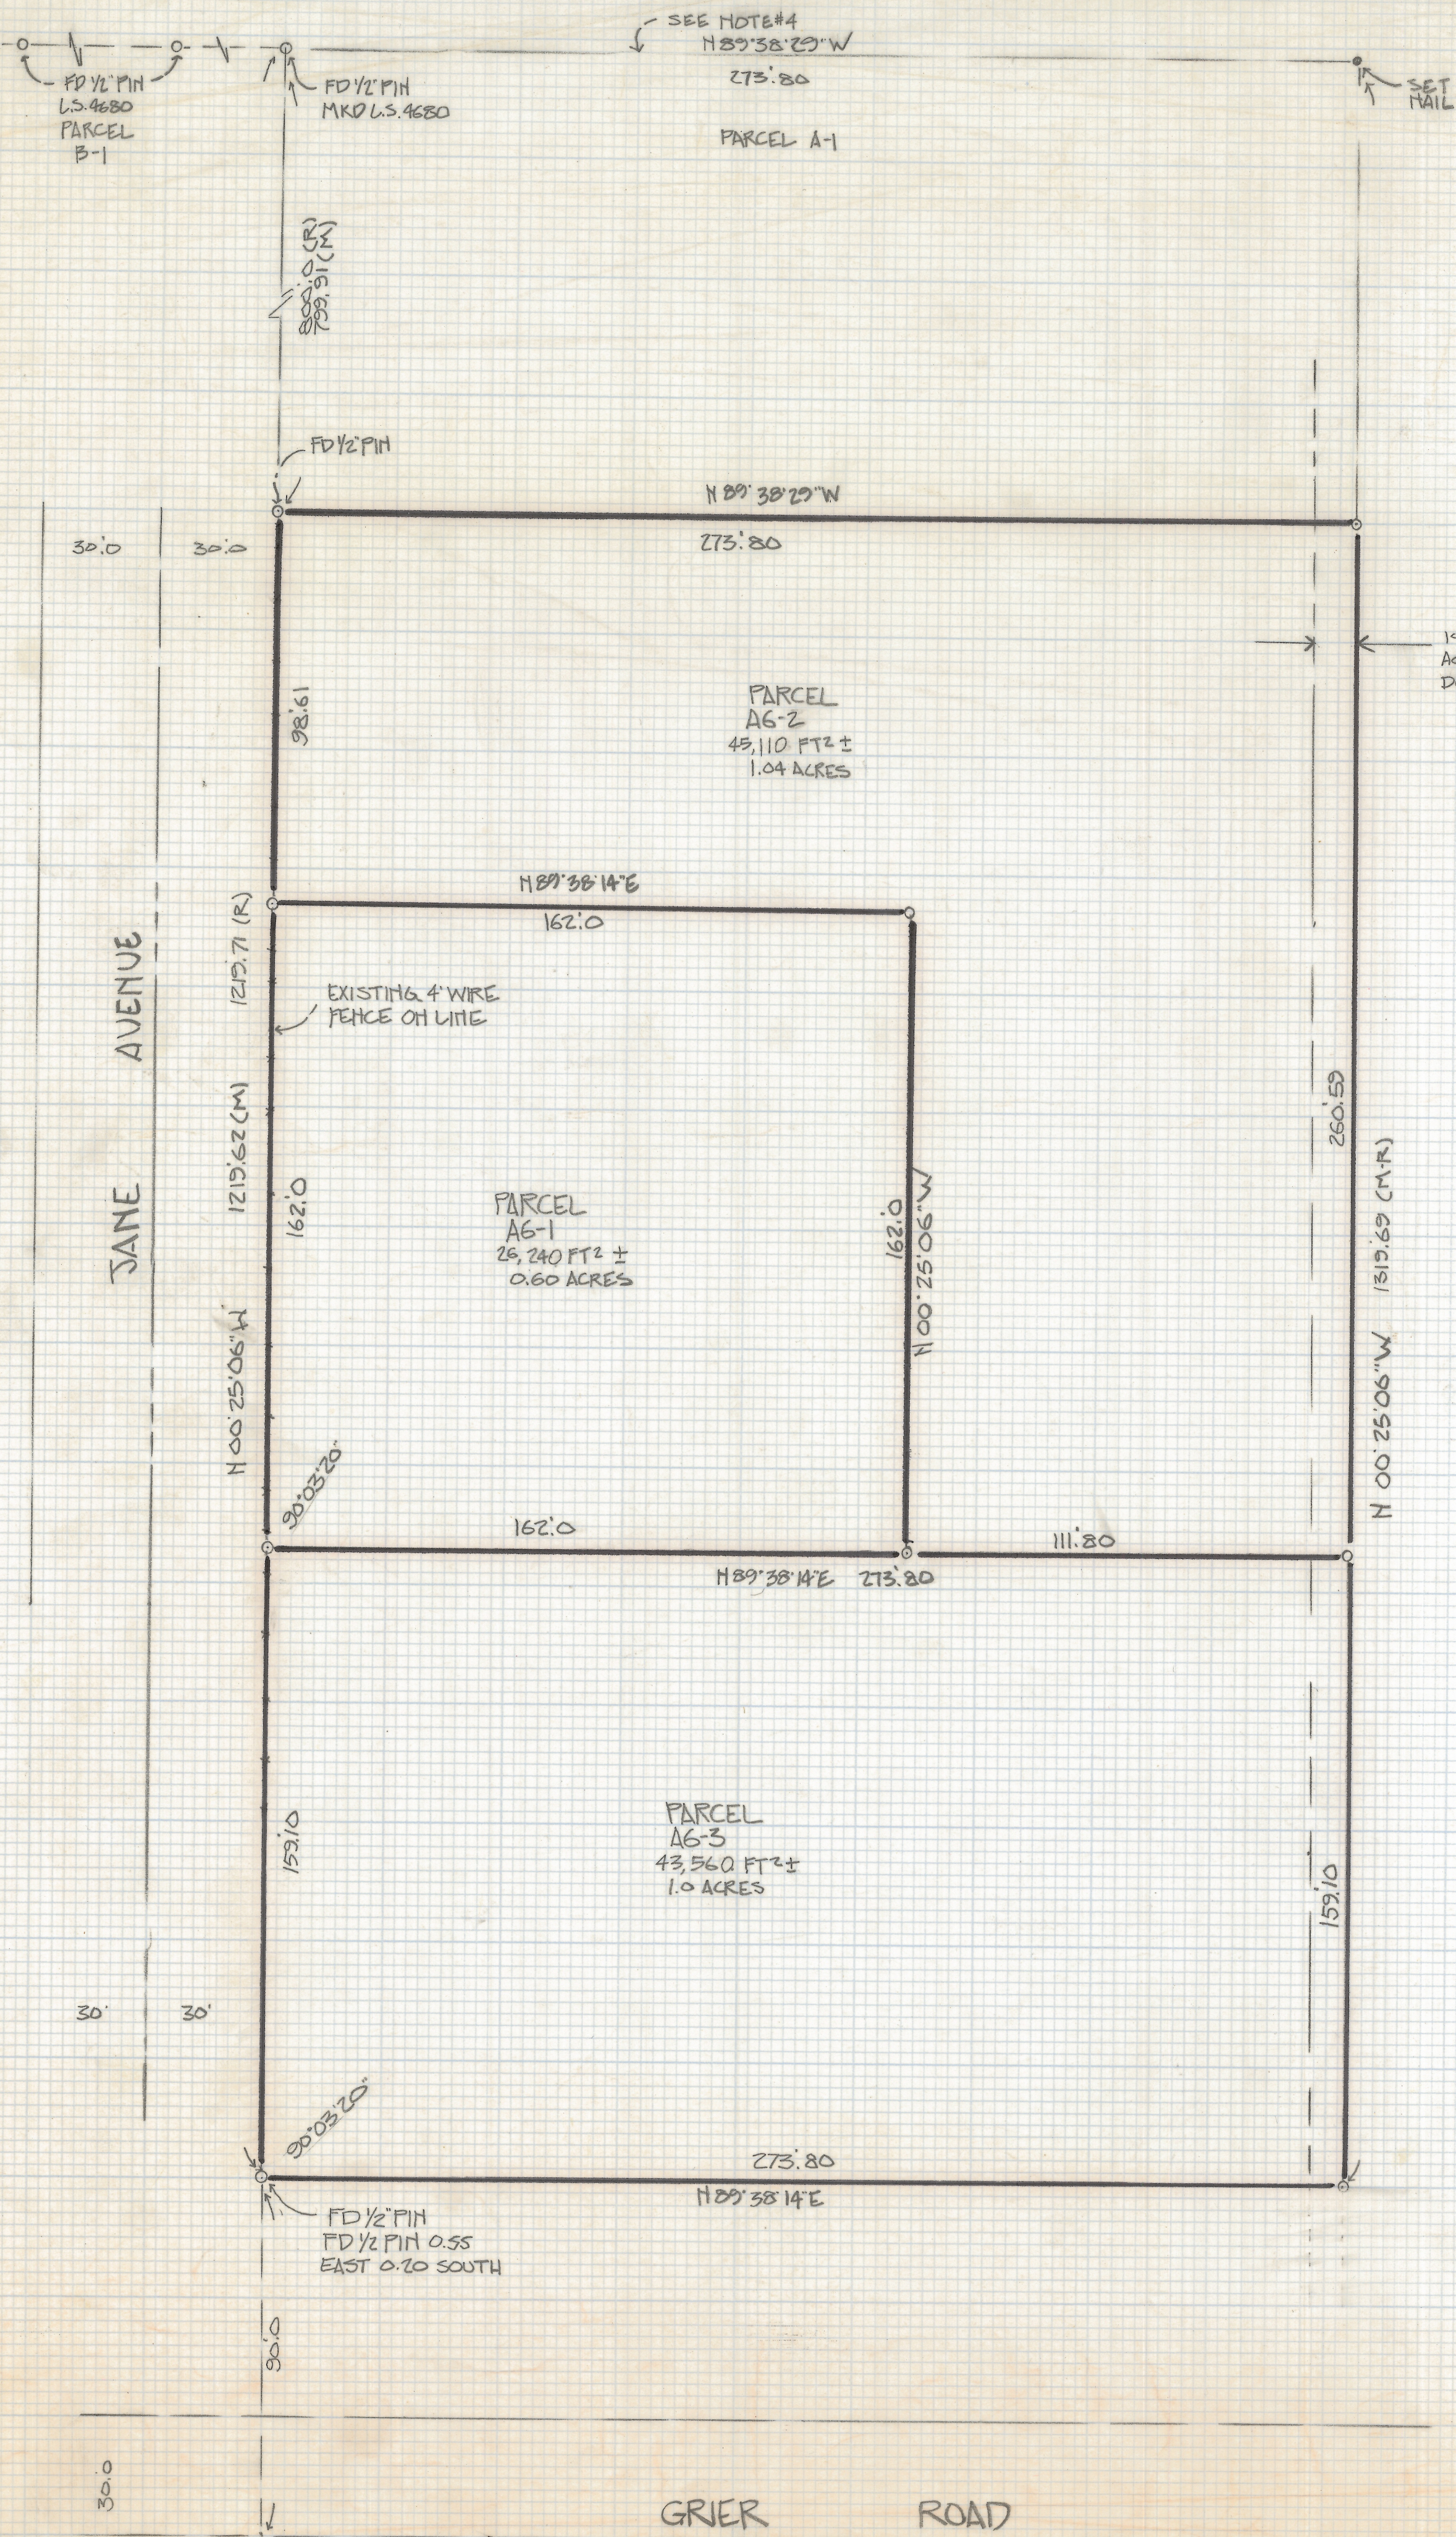

- NOTES:
- (1) P INDICATES 1/2" PIN MKD L.S. 4680 SET UNLESS NOTED
 - (2) R - MAP OR DEED RECORD
 - (3) M - MEASURED
 - (4) PINS FOUND ON PARCELS A-1 AND B-1 SET 10' SOUTH OF TRUE LINE SEE JOB# 74-42
 - (5) SEE JOB# 79-10

RESULTS OF SURVEY

OF A PORTION OF THE EAST 273.8 FEET OF THE WEST HALF OF THE SOUTHEAST QUARTER OF THE SOUTHWEST QUARTER OF SECTION 19, TOWNSHIP 11 SOUTH OF RANGE 11 EAST, GILA AND SALT RIVER BASE AND MERIDIAN, PIMA COUNTY, ARIZONA.



7-2018-223
ROBERT F. MELICHAM
REGISTERED LAND SURVEYOR
TUCSON, ARIZONA
JOB# 86-88