
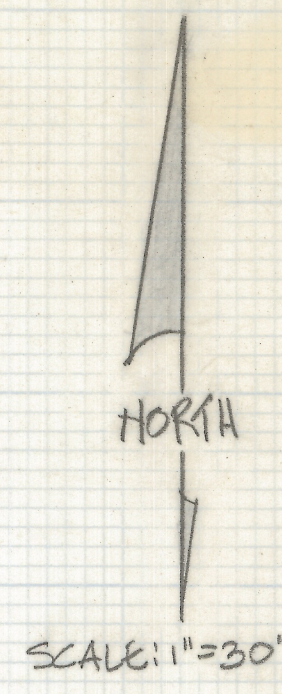


DISCLAIMER:

This unrecorded Record of Survey was donated to the City of Tucson. The City of Tucson provides this data for your personal use "as is." Additionally, the City of Tucson provides this information with the understanding that it is not guaranteed to be accurate, correct or complete and conclusions drawn from such information are the responsibility of the user.

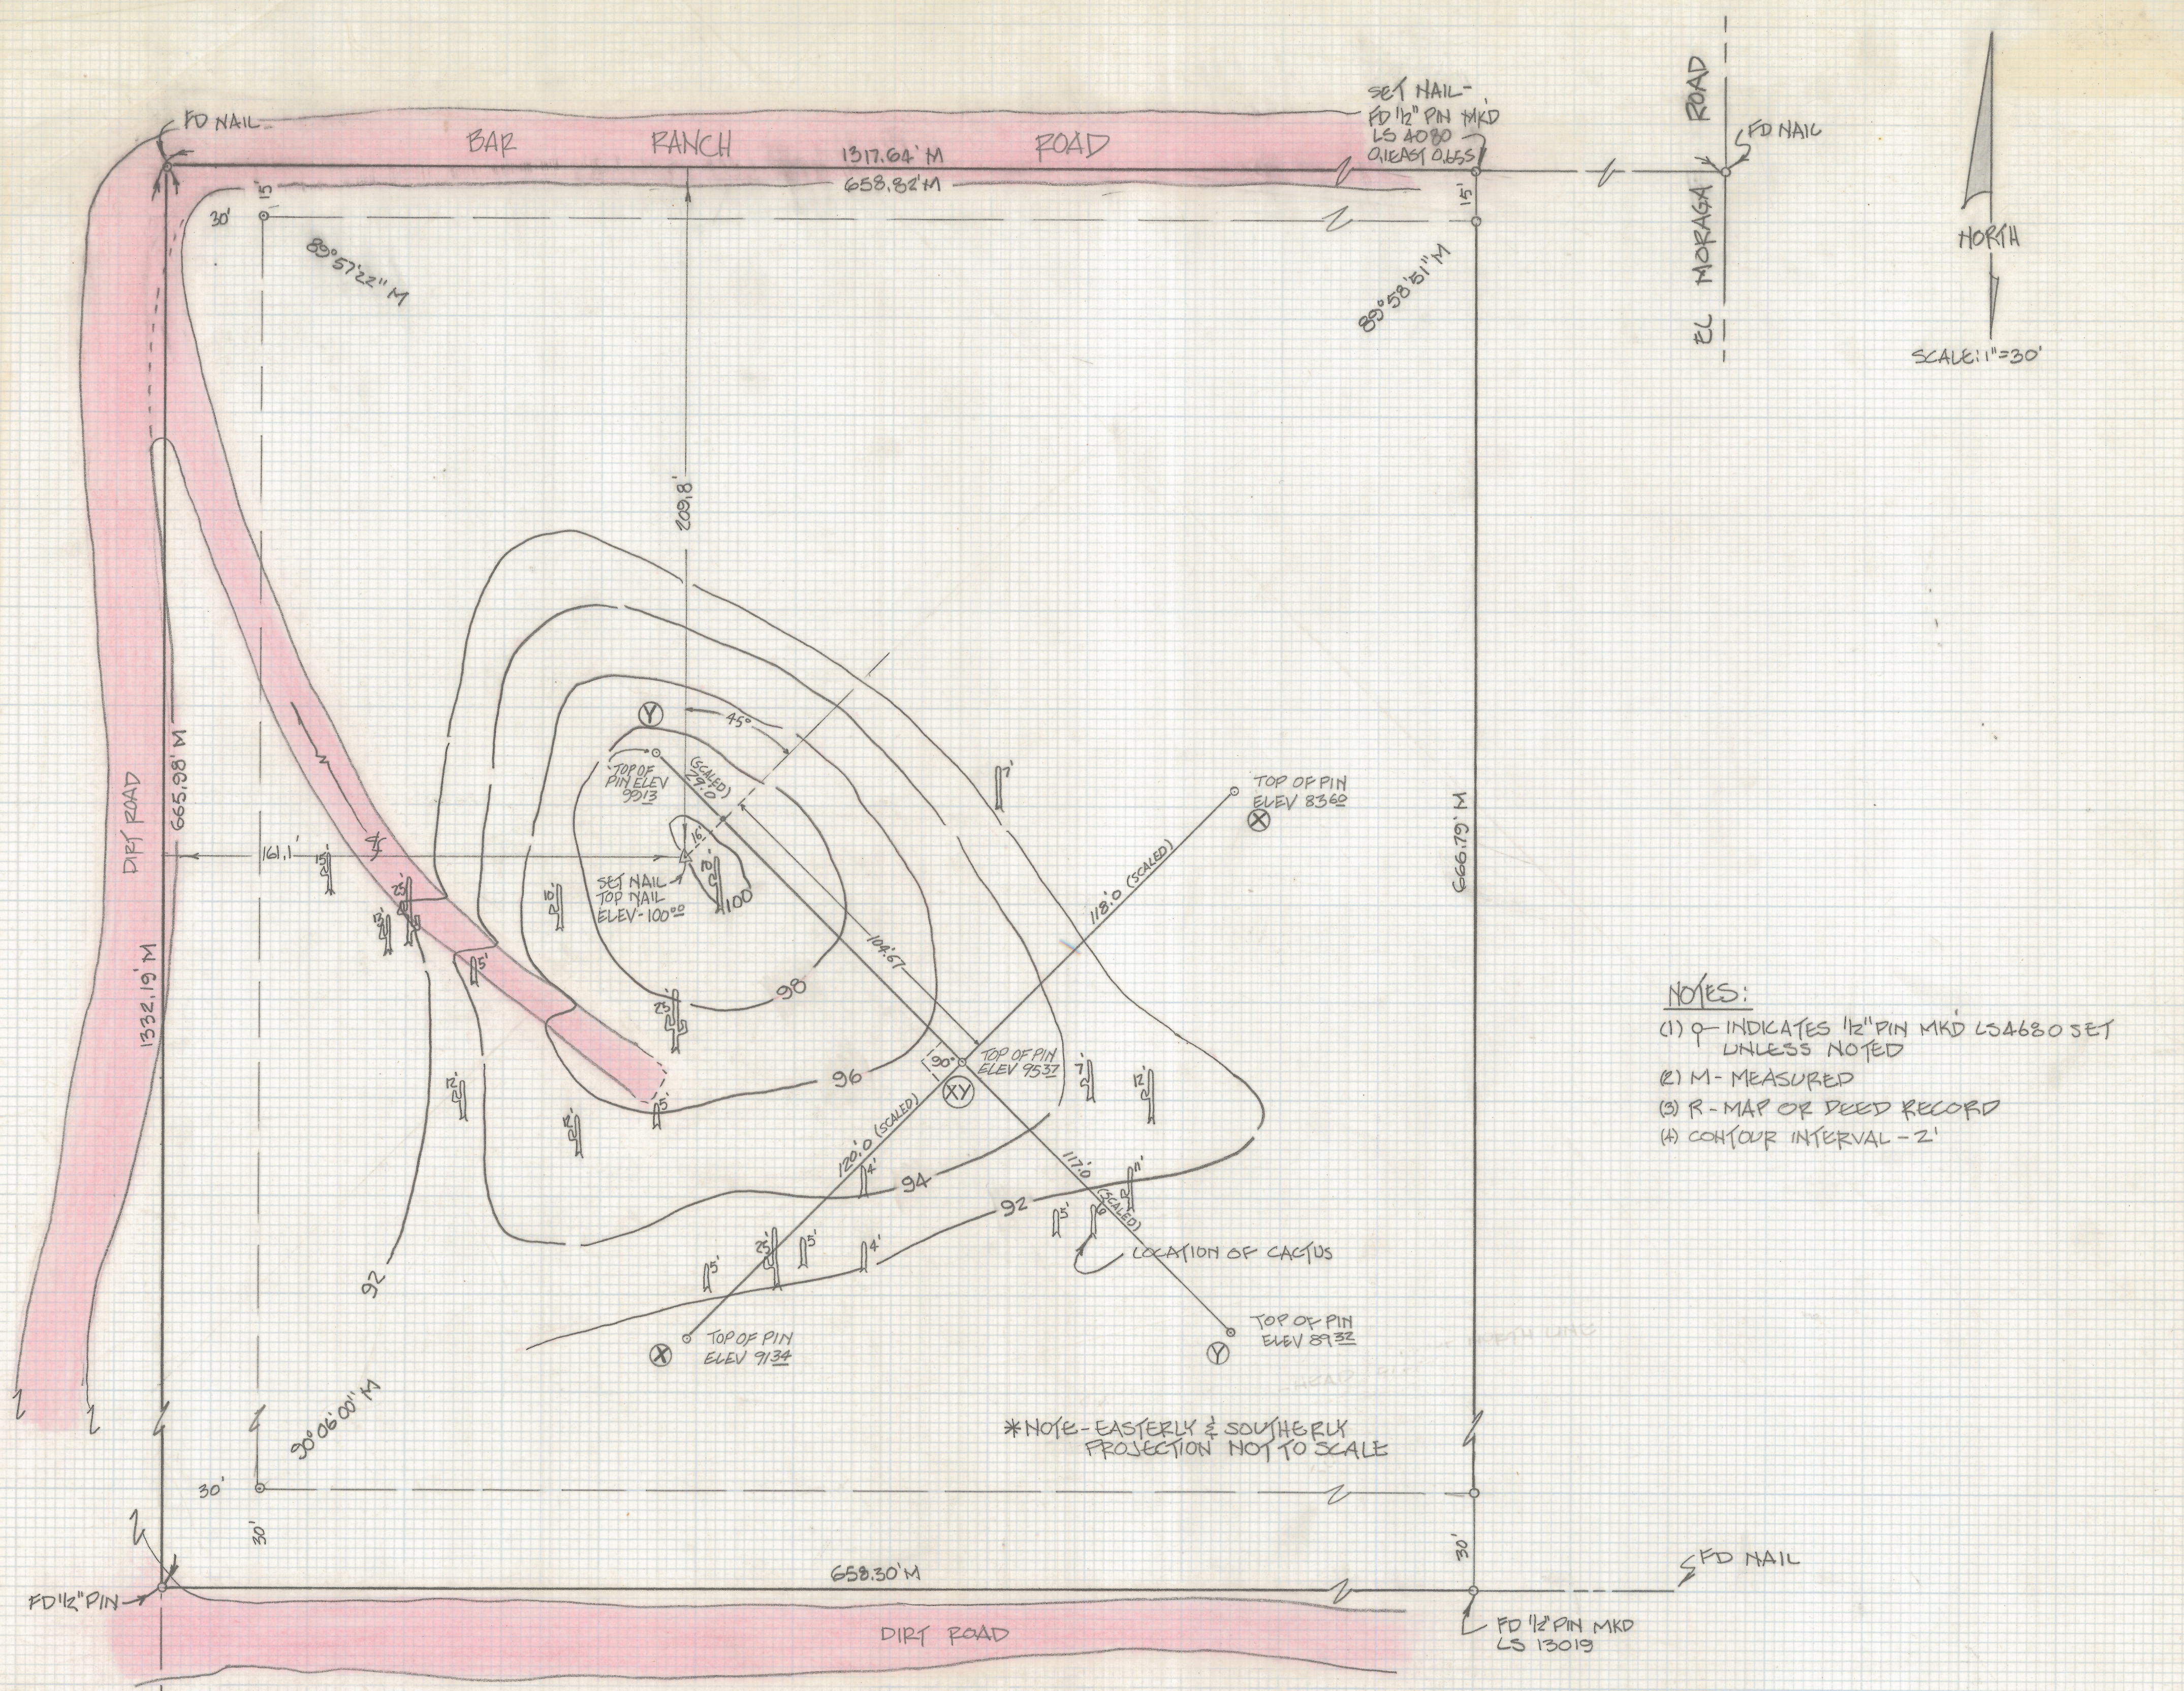

- NOTES:**
- (1) Q - INDICATES 1/2" PIN MKD LS4680 SET UNLESS NOTED
 - (2) M - MEASURED
 - (3) R - MAP OR DEED RECORD
 - (4) CONTOUR INTERVAL - 2'

*NOTE - EASTERLY & SOUTHERLY PROJECTION NOT TO SCALE

RESULTS OF SURVEY

OF THE NORTHWEST QUARTER OF THE SOUTHEAST QUARTER OF THE NORTHEAST QUARTER OF SECTION 6 TOWNSHIP 14 SOUTH OF RANGE 13 EAST GILA AND SALI RIVER BASE AND MERIDIAN PIMA COUNTY, ARIZONA.



Z-2018-234
 ROBERT F. MELLEN
 REGISTERED LAND SURVEYOR
 TUCSON, ARIZONA
 JOB 86-105