


DISCLAIMER:

This unrecorded Record of Survey was donated to the City of Tucson. The City of Tucson provides this data for your personal use "as is." Additionally, the City of Tucson provides this information with the understanding that it is not guaranteed to be accurate, correct or complete and conclusions drawn from such information are the responsibility of the user.

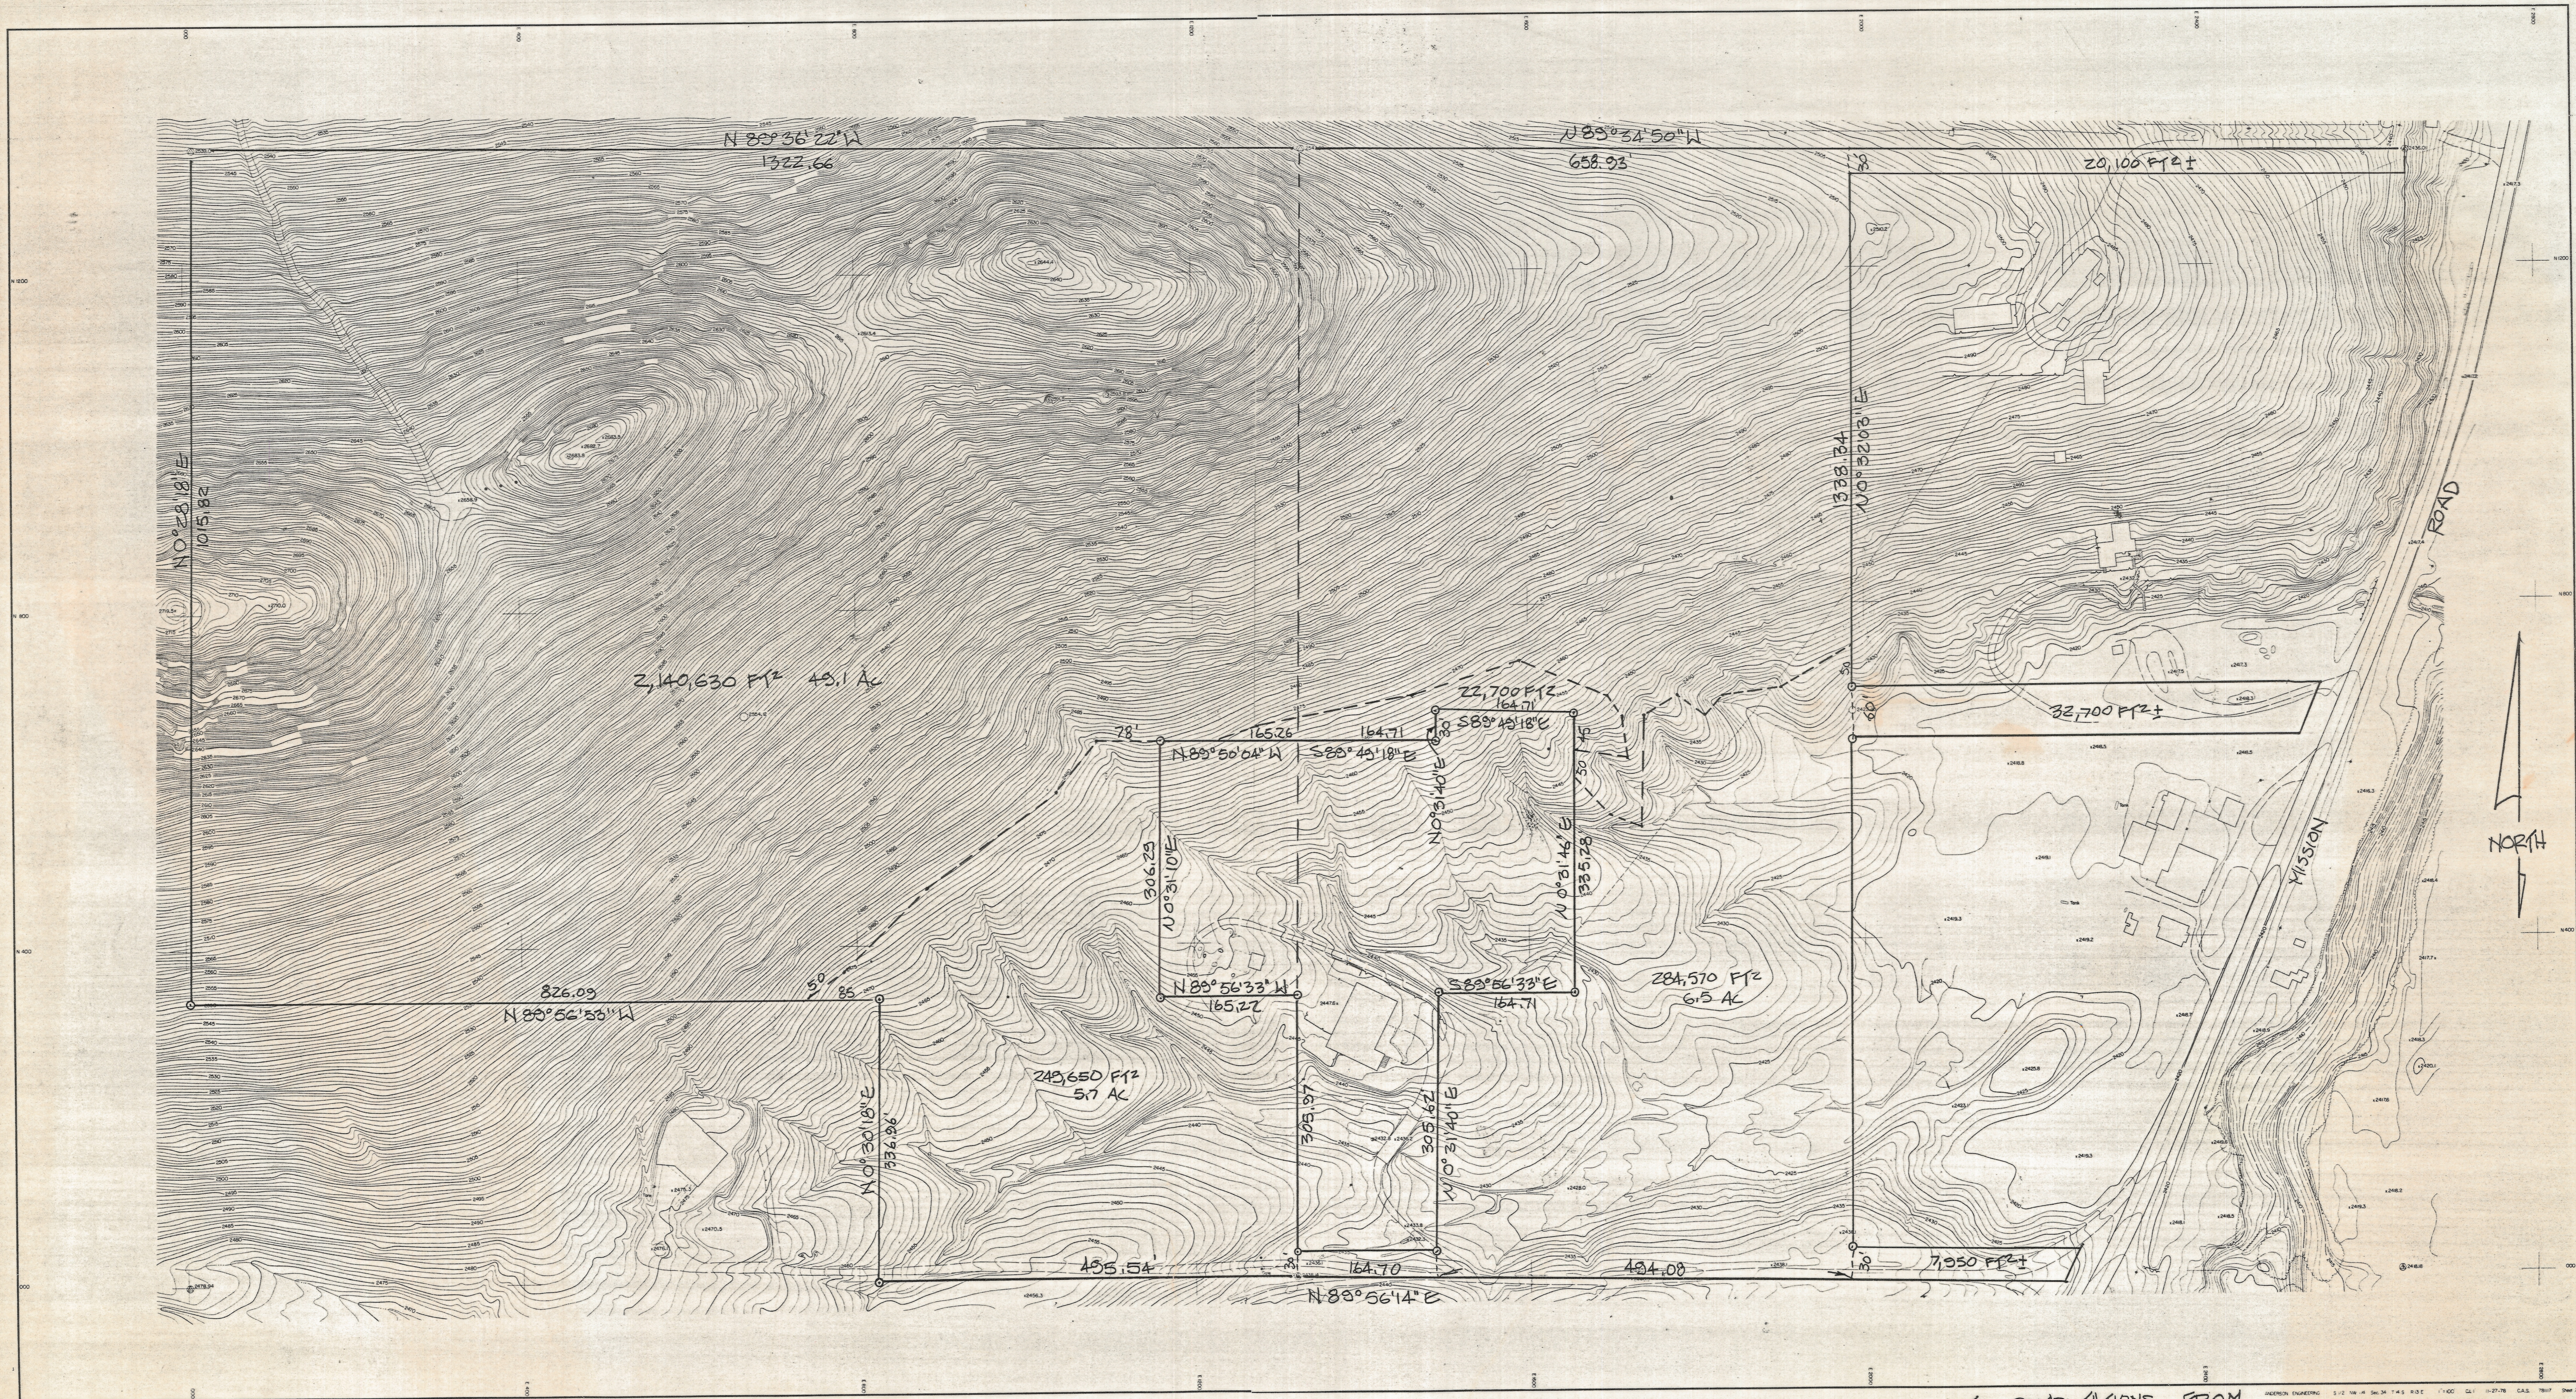

AREAS:

| | |
|--------------|------------------------------------|
| TOTAL AREA | 2,201,380 FT ² (50.5 A) |
| NATURAL AREA | 1,538,560 FT ² (36.7 A) |
| REMAINING | 662,820 FT ² (13.8 A) * |

* NOTE: COMPUTATIONS FROM
BOUNDARY INFORMATION
PROVIDED BY OWNER

Z-2018-236
ROBERT P. MULLEN
REGISTERED LAND SURVEYOR
TUCSON, ARIZONA
JOB 86-108