

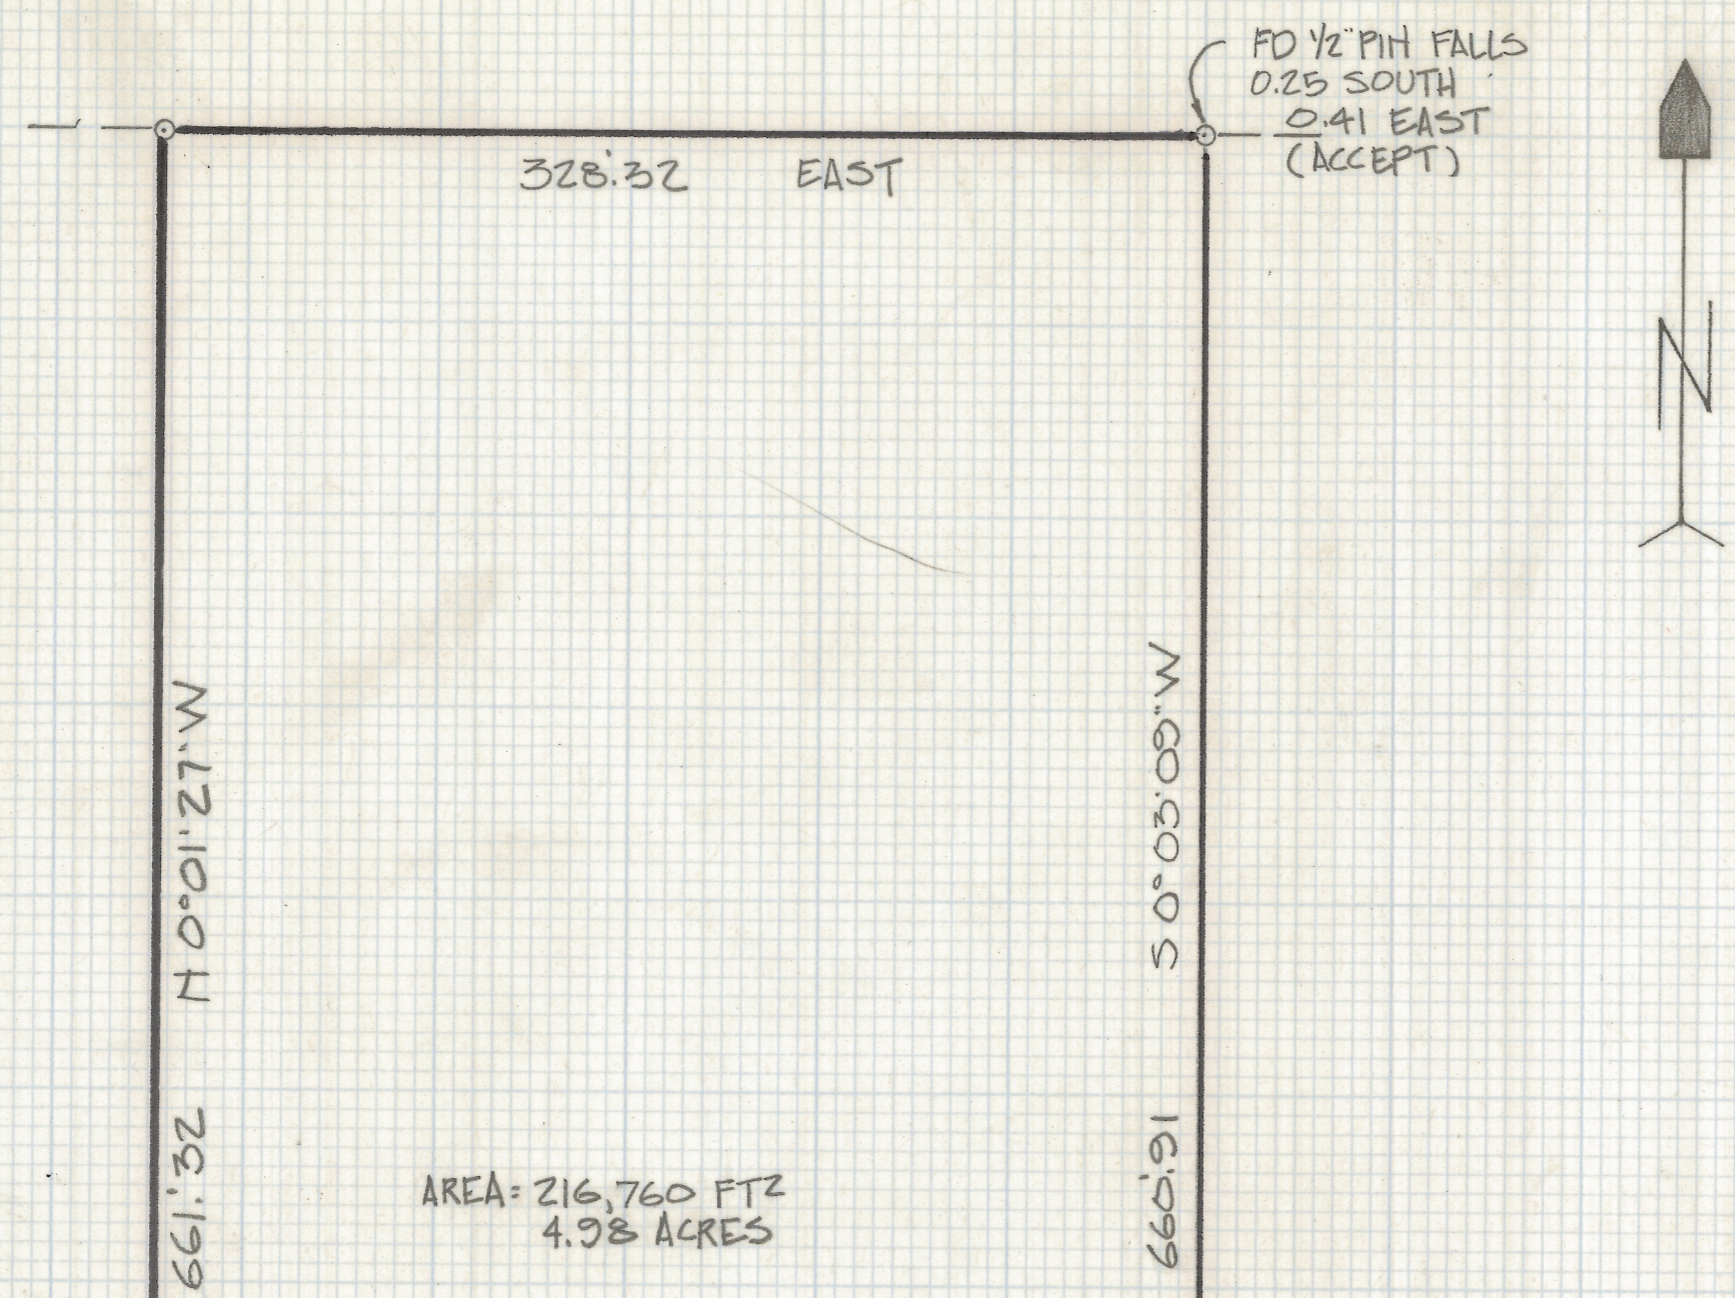


DISCLAIMER:


This unrecorded Record of Survey was donated to the City of Tucson. The City of Tucson provides this data for your personal use "as is." Additionally, the City of Tucson provides this information with the understanding that it is not guaranteed to be accurate, correct or complete and conclusions drawn from such information are the responsibility of the user.

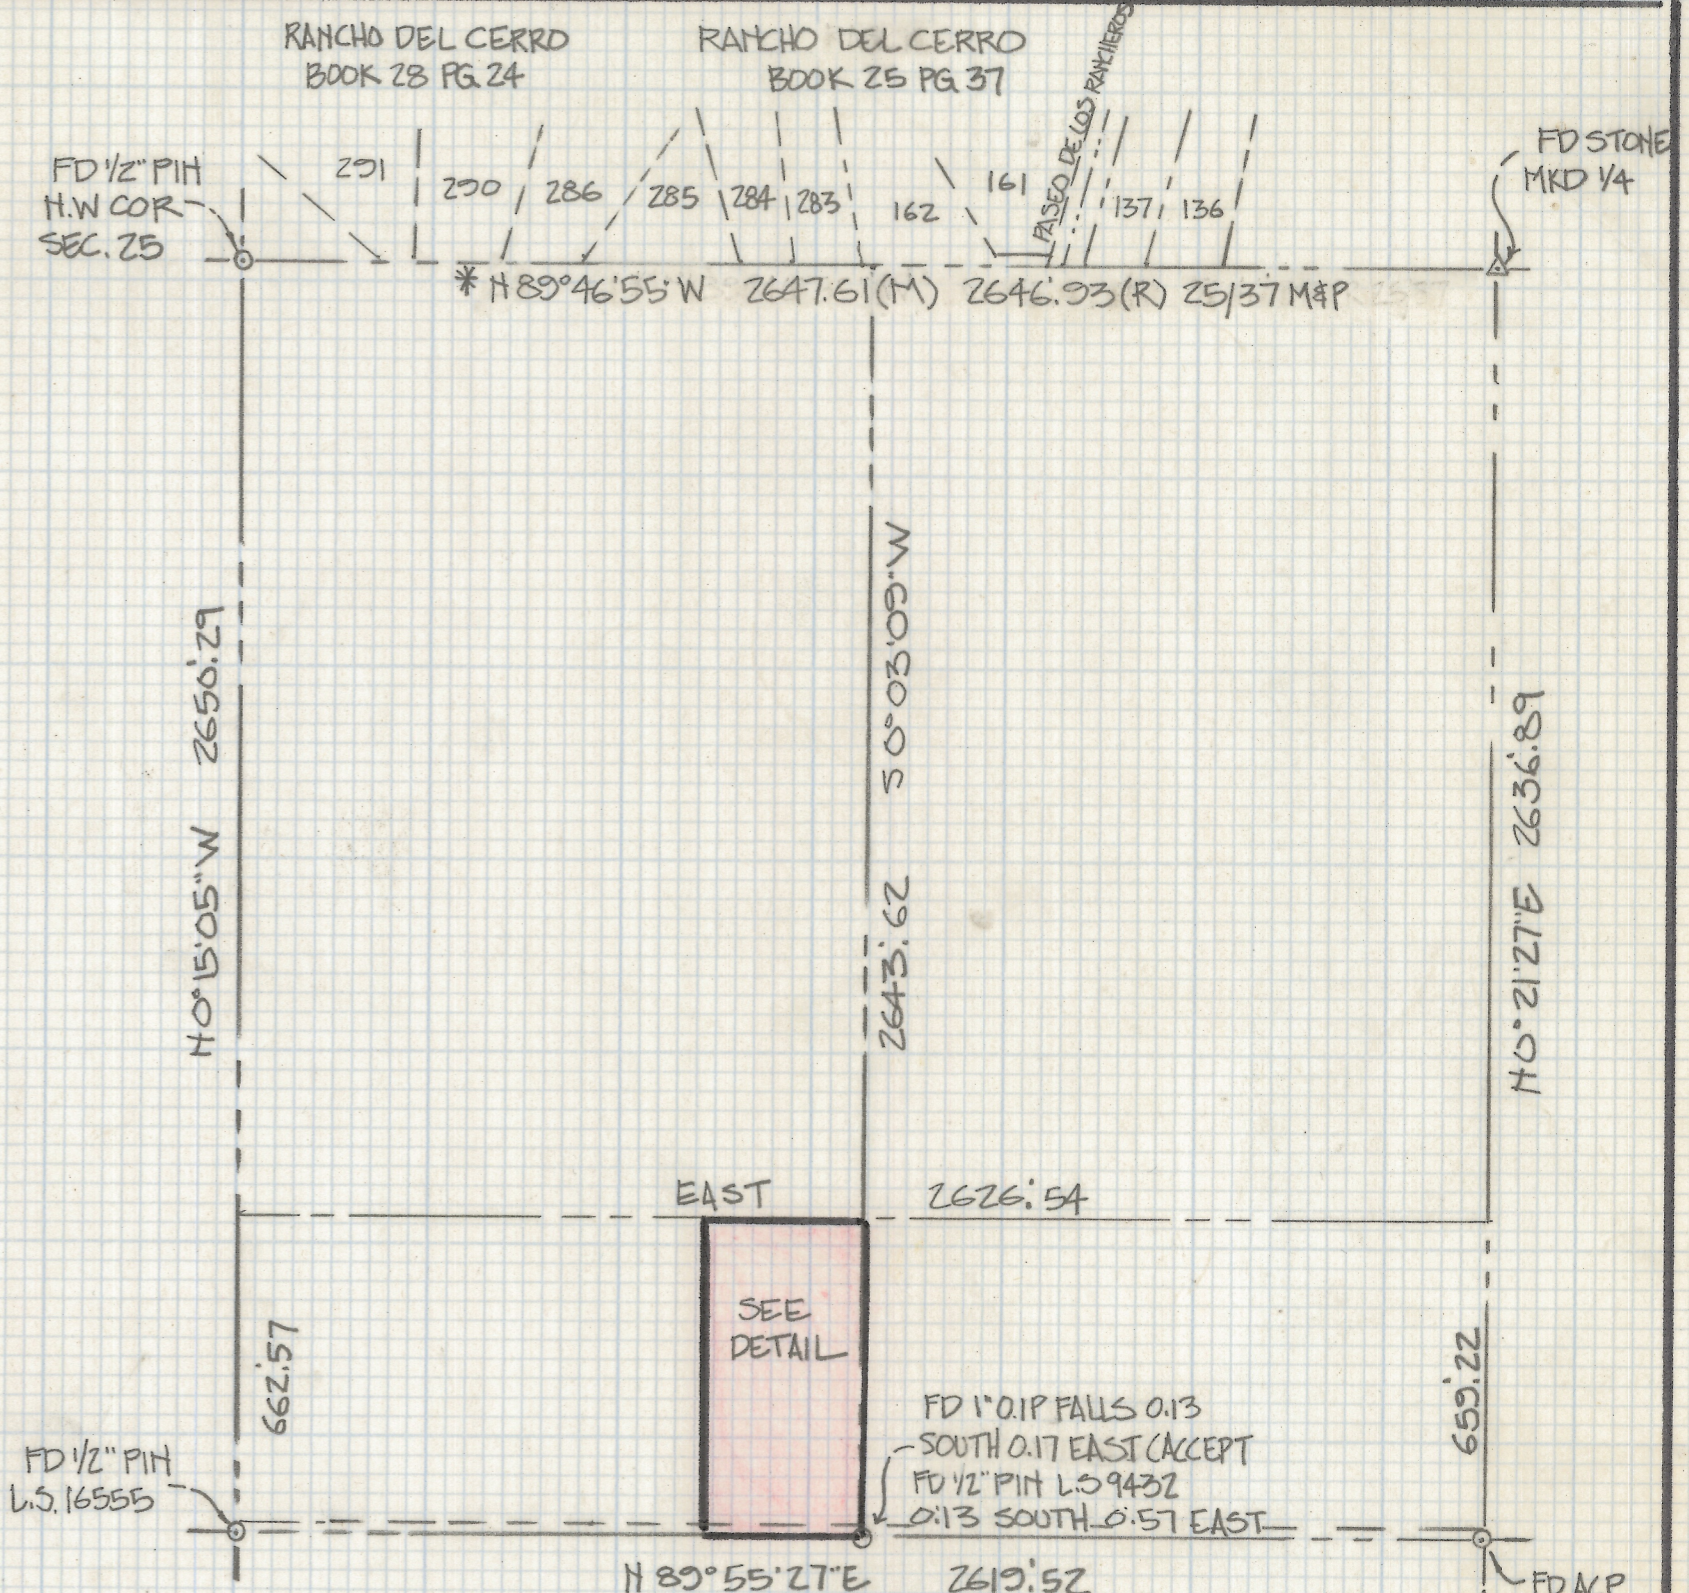

AREA = 216,760 FT²
4.98 ACRES

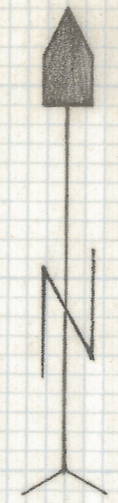

LOCATION PLAN
SCALE 1" = 40'
E 1/2, SE 1/4, SW 1/4, NW 1/4 SEC 25
TWP 13S RANG 12E G.S.R.D.M.

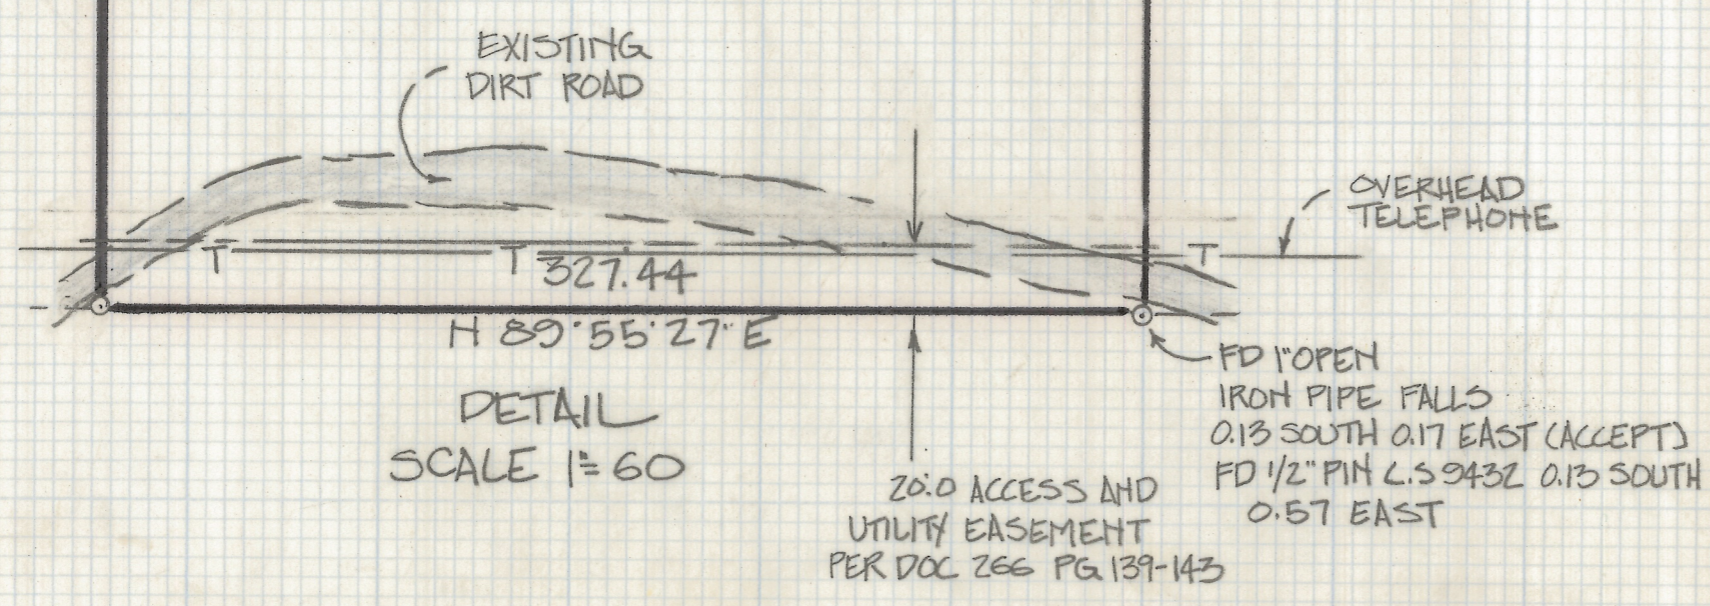

DETAIL
SCALE 1" = 60'

NOTES

- ① ♀ INDICATES SET 1/2" MKD L.S. 4680 UNLESS NOTED
- ② * BASIS OF BEARINGS N 89° 46' 55" W SOUTH LINE OF RANCHO DEL CERRO BOOK 28 PG 24 M&P
- ③ M - MEASURED
- ④ R - MAP OR DEED RECORD

RESULTS OF SURVEY

OF THE EAST HALF OF THE SOUTHEAST QUARTER OF THE SOUTHWEST QUARTER OF THE NORTHWEST QUARTER SECTION 25 TOWNSHIP 13 SOUTH OF RANGE 12 EAST GILA AND SALT RIVER BASE AND MERIDIAN PIMA COUNTY, ARIZONA



722-9600
299-1805

241
~~Z-2018-240~~
ROBERT F. MELLEM
REGISTERED LAND SURVEYOR
TUCSON, ARIZONA
JOB # 86-114